




Ontario

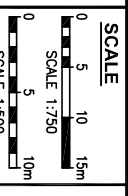


SCALE
 0 5 10 15m
 SCALE 1:750
 0 5 10m
 SCALE 1:500

LEGEND


	407 BRT ROUTE		VERTICAL ACCESS		VIVA BUSES POTENTIAL DEVELOPABLE LAND
	BRT STATION		LOCAL BUSES		

407 TRANSITWAY - GWP 252-96-00
 ENVIRONMENTAL ASSESSMENT
 LESLIE STATION
 GROUND FLOOR PLAN & SECTION

43
 PLATE

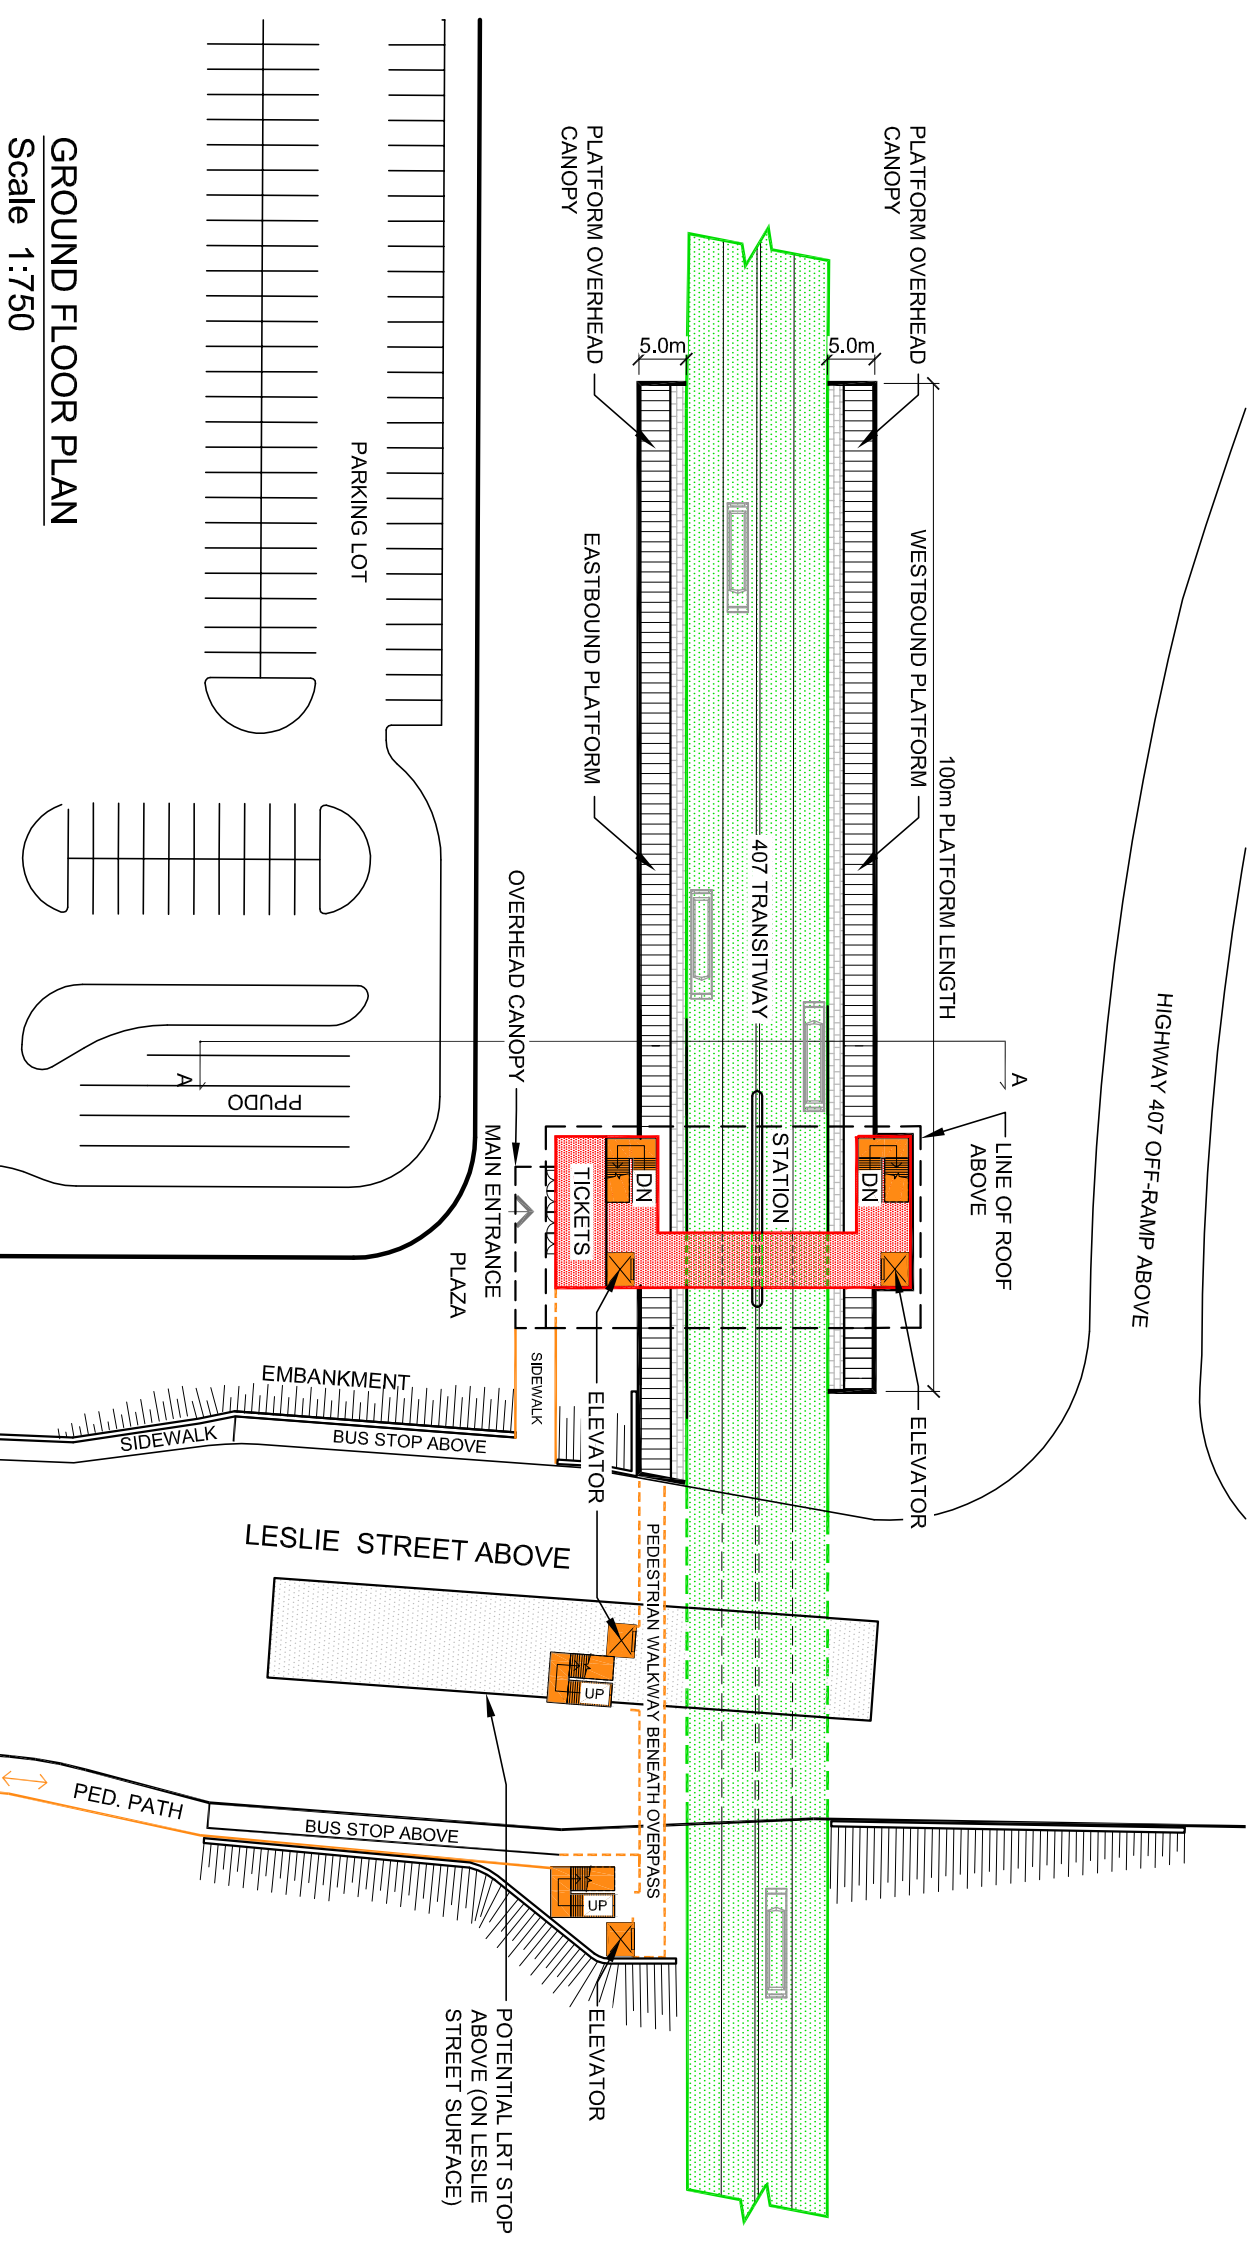

GROUND FLOOR PLAN
 Scale 1:750

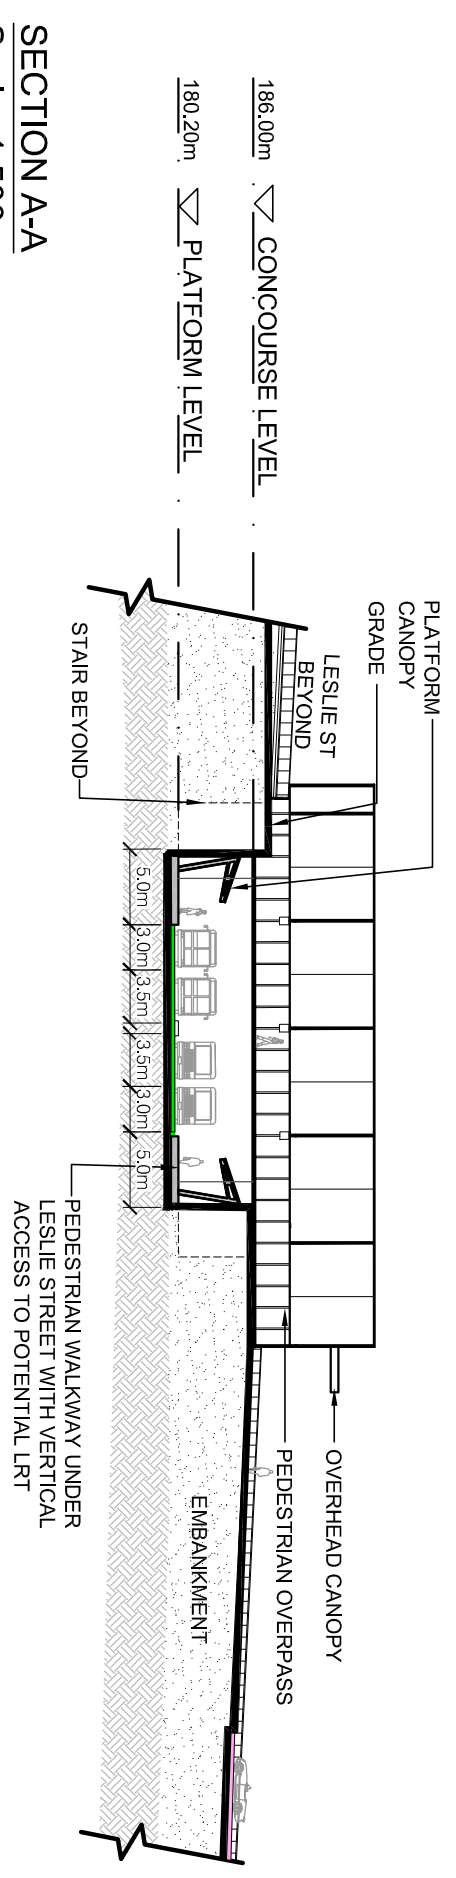

SECTION A-A
 Scale 1:500

STATION AREAS:	
Station Elements	Area (m ²)
Station (2 Levels)	400
Platforms	1040
TOTAL	1440

