





Ontario




LEGEND  
407 BRT ROUTE  
BRT STATION

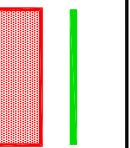

LEGEND  
VERTICAL ACCESS  
LOCAL BUSES

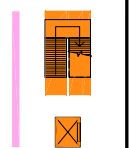


LEGEND  
VIVA BUSES  
POTENTIAL DEVELOPABLE LAND

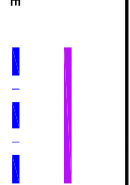


407 TRANSITWAY - GWP 252-96-00  
 ENVIRONMENTAL ASSESSMENT  
 WOODBINE/RODICK STATION  
 GROUND FLOOR PLAN & SECTION

45  
PLATE

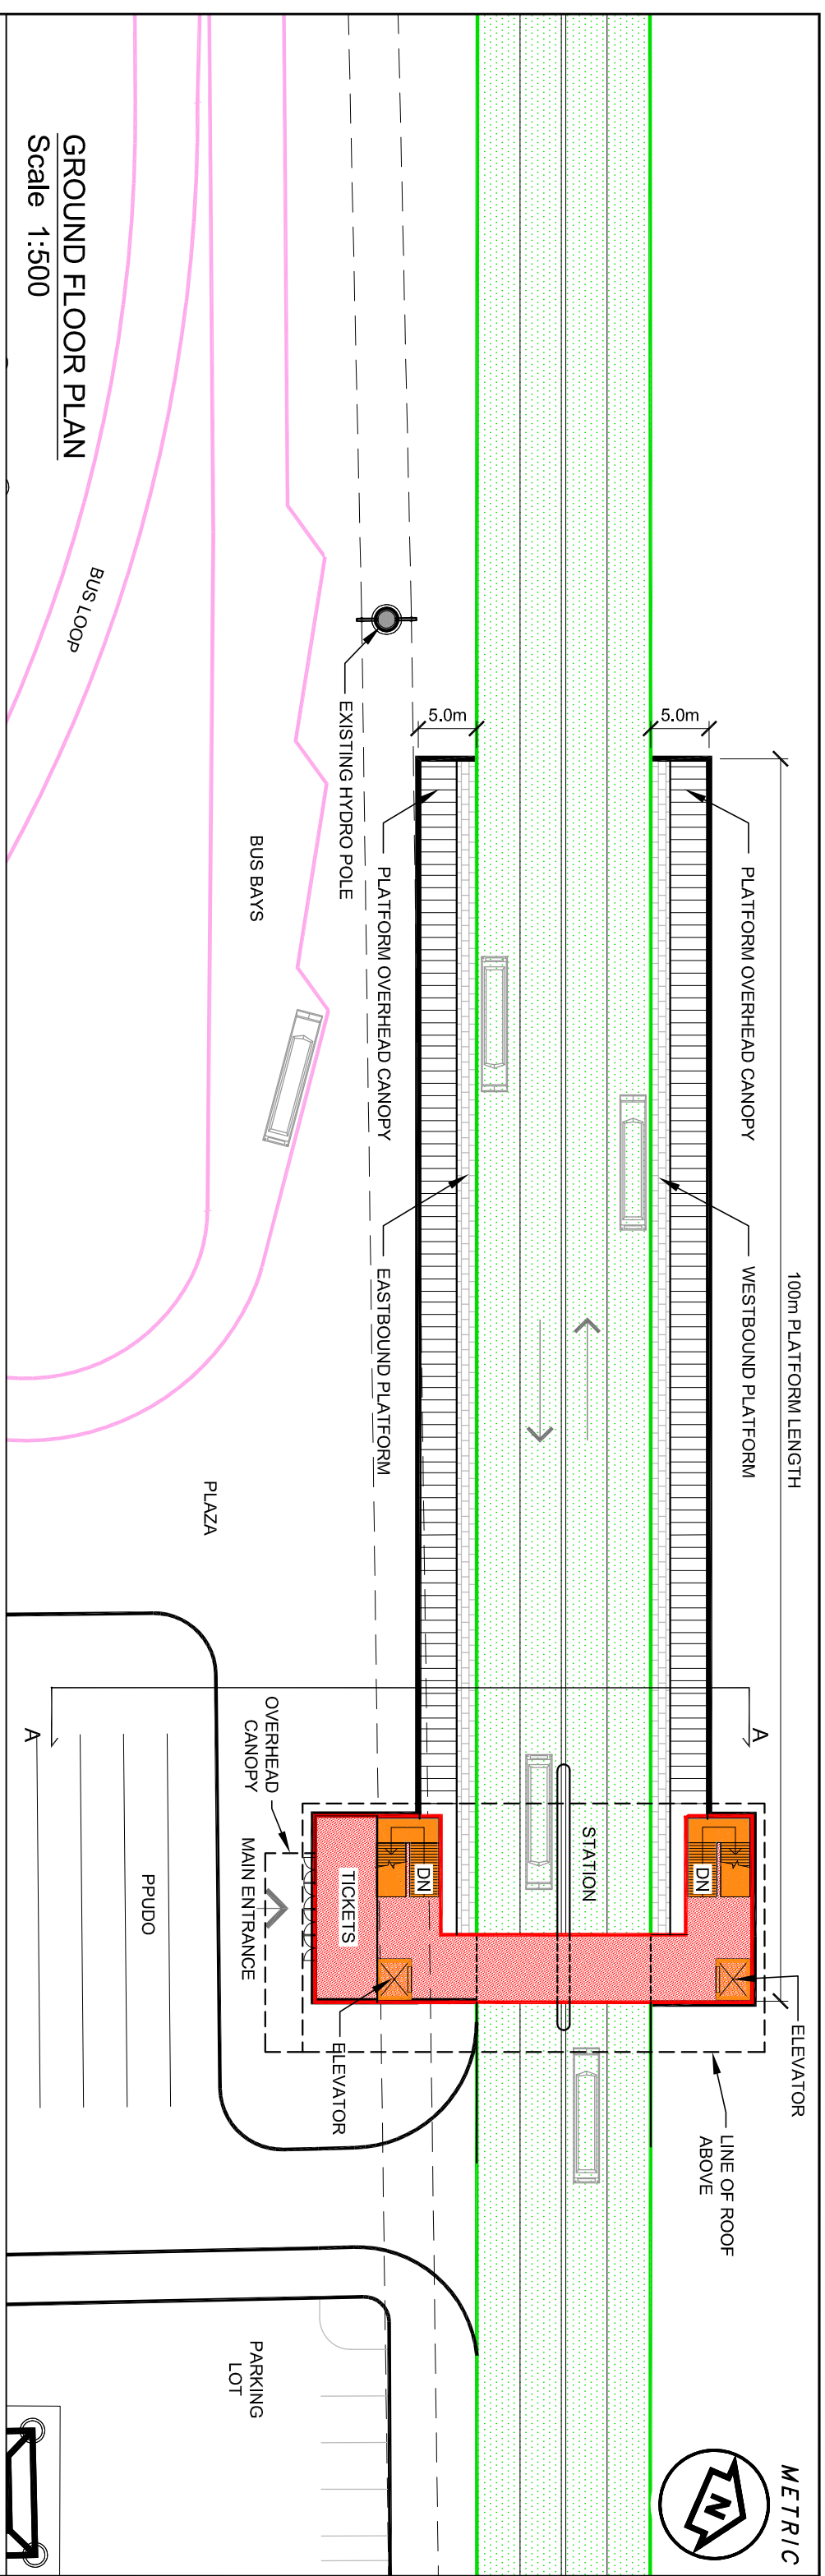

**SECTION A-A**  
Scale 1:500

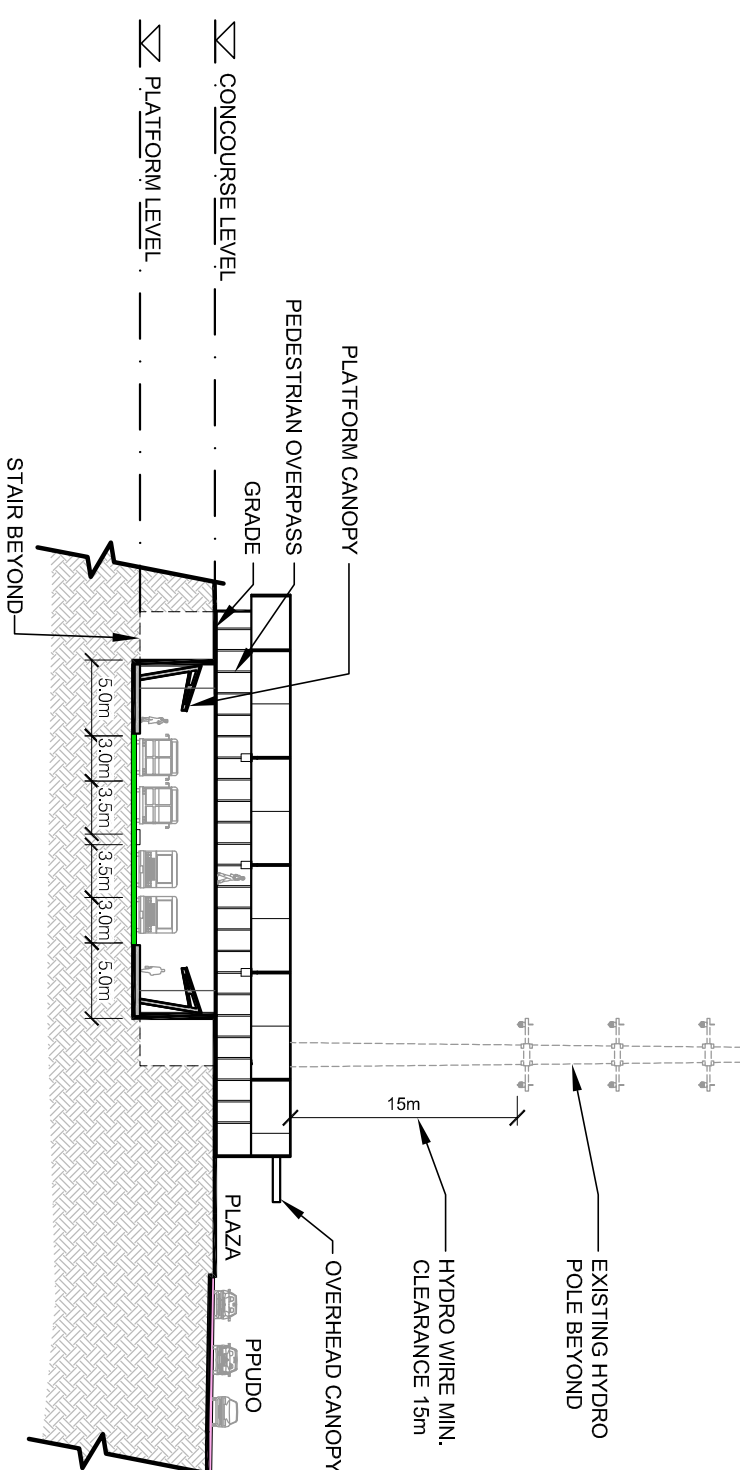

STATION AREAS:	
Station Elements	Area (m <sup>2</sup> )
Station (2 Levels)	400
Platforms	1000
<b>TOTAL</b>	<b>1400</b>

