





DUNDAS STREET STATION

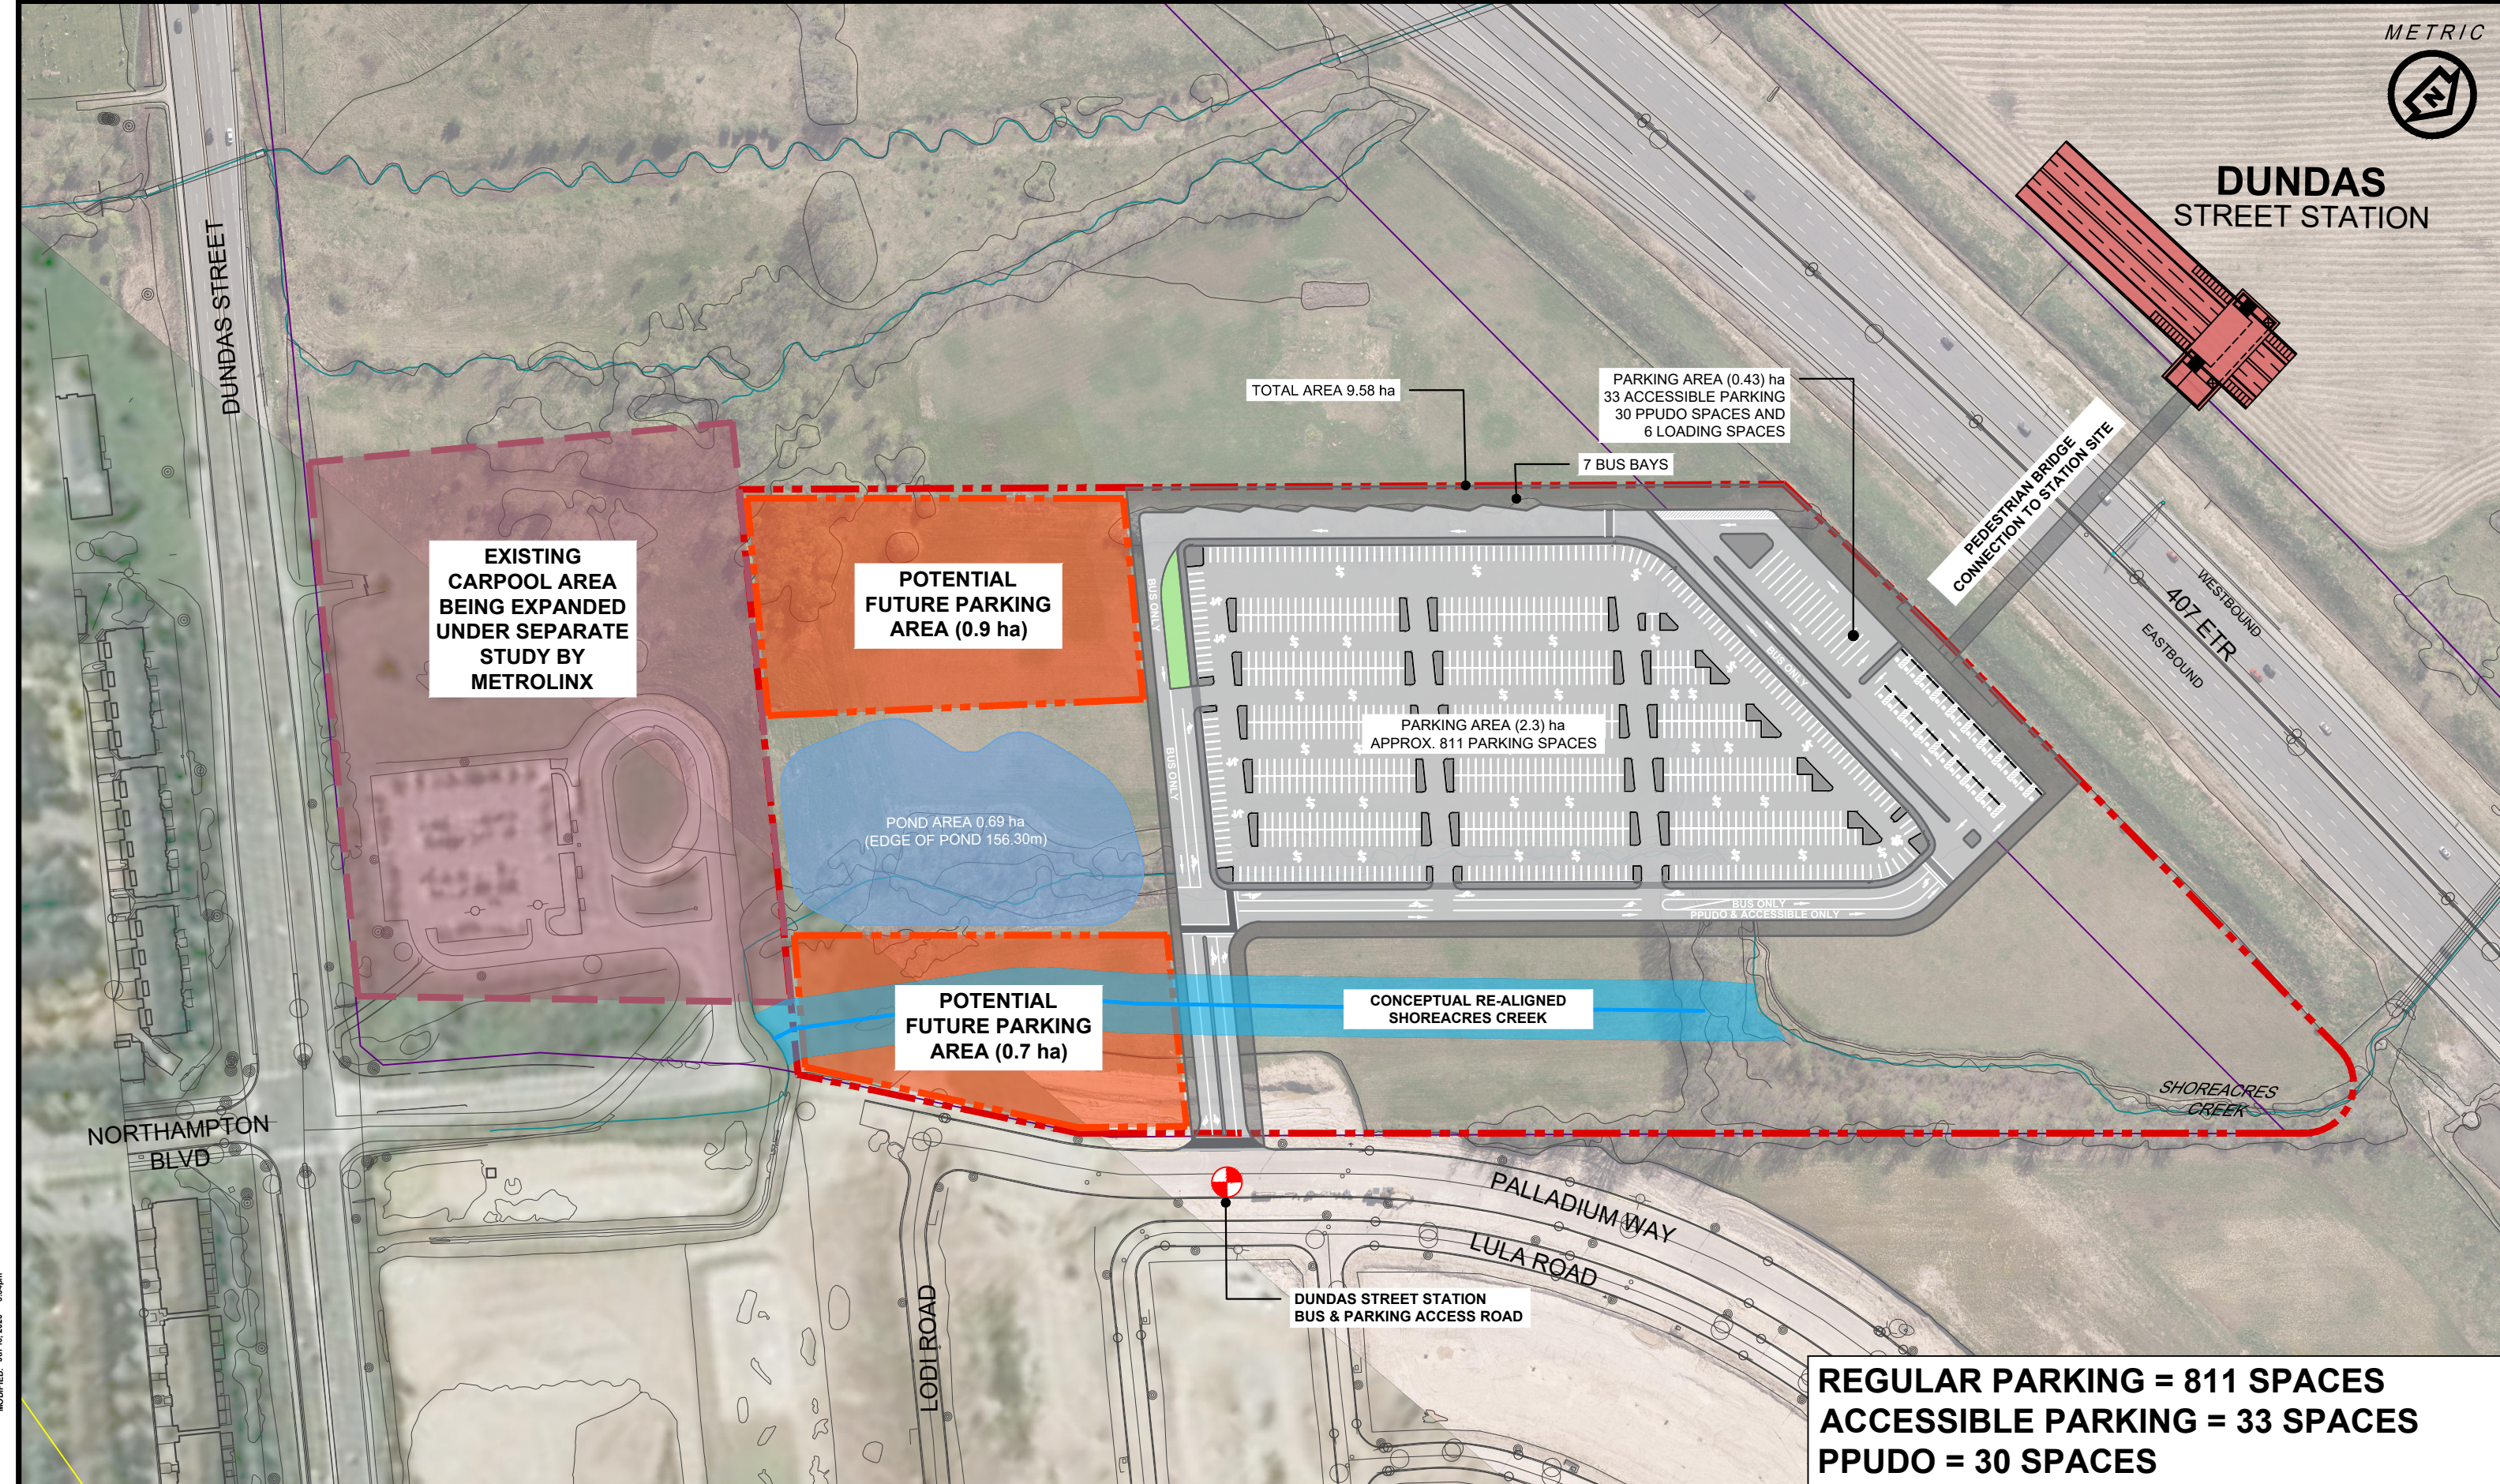

REGULAR PARKING = 811 SPACES
ACCESSIBLE PARKING = 33 SPACES
PPUDO = 30 SPACES

DRAWING NAME: J:\TOR476234\ON-MTO 407 TRANSITWAY WC TO BRANTTIS General\03 - Drawings\7 - Stations\Station layouts\407 TW4 - Dundas St Station - Copy.dwg
 CREATED: Jul 16, 2020 5:34pm
 MODIFIED:

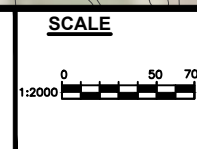


LEGEND


	RETAINING WALL		STATION PLATFORM		TRANSITWAY		TRAFFIC LANES AND MOVEMENT
	FILL SECTION		STRUCTURE SECTION		UNDERPASS SECTION		HYDRO TOWER
	CUT SECTION		HYDRO CORRIDOR		UTILITY CORRIDOR		WALKWAY/SHARED USE PATH
	EXISTING BUS STOP		ENHANCED SWALE		SIGNALIZED INTERSECTION		PROPERTY LINE
	STATION BOUNDARY		SWM POND				

407 TRANSITWAY
WEST OF BRANT STREET TO WEST OF HURONTARIO STREET
G.W.P. 16-20003, CA 2016-E-0038
STATIONS


DRAWING SET
DUNDAS ST. STATION
PLATE S-1A
DATE 15/11/2019

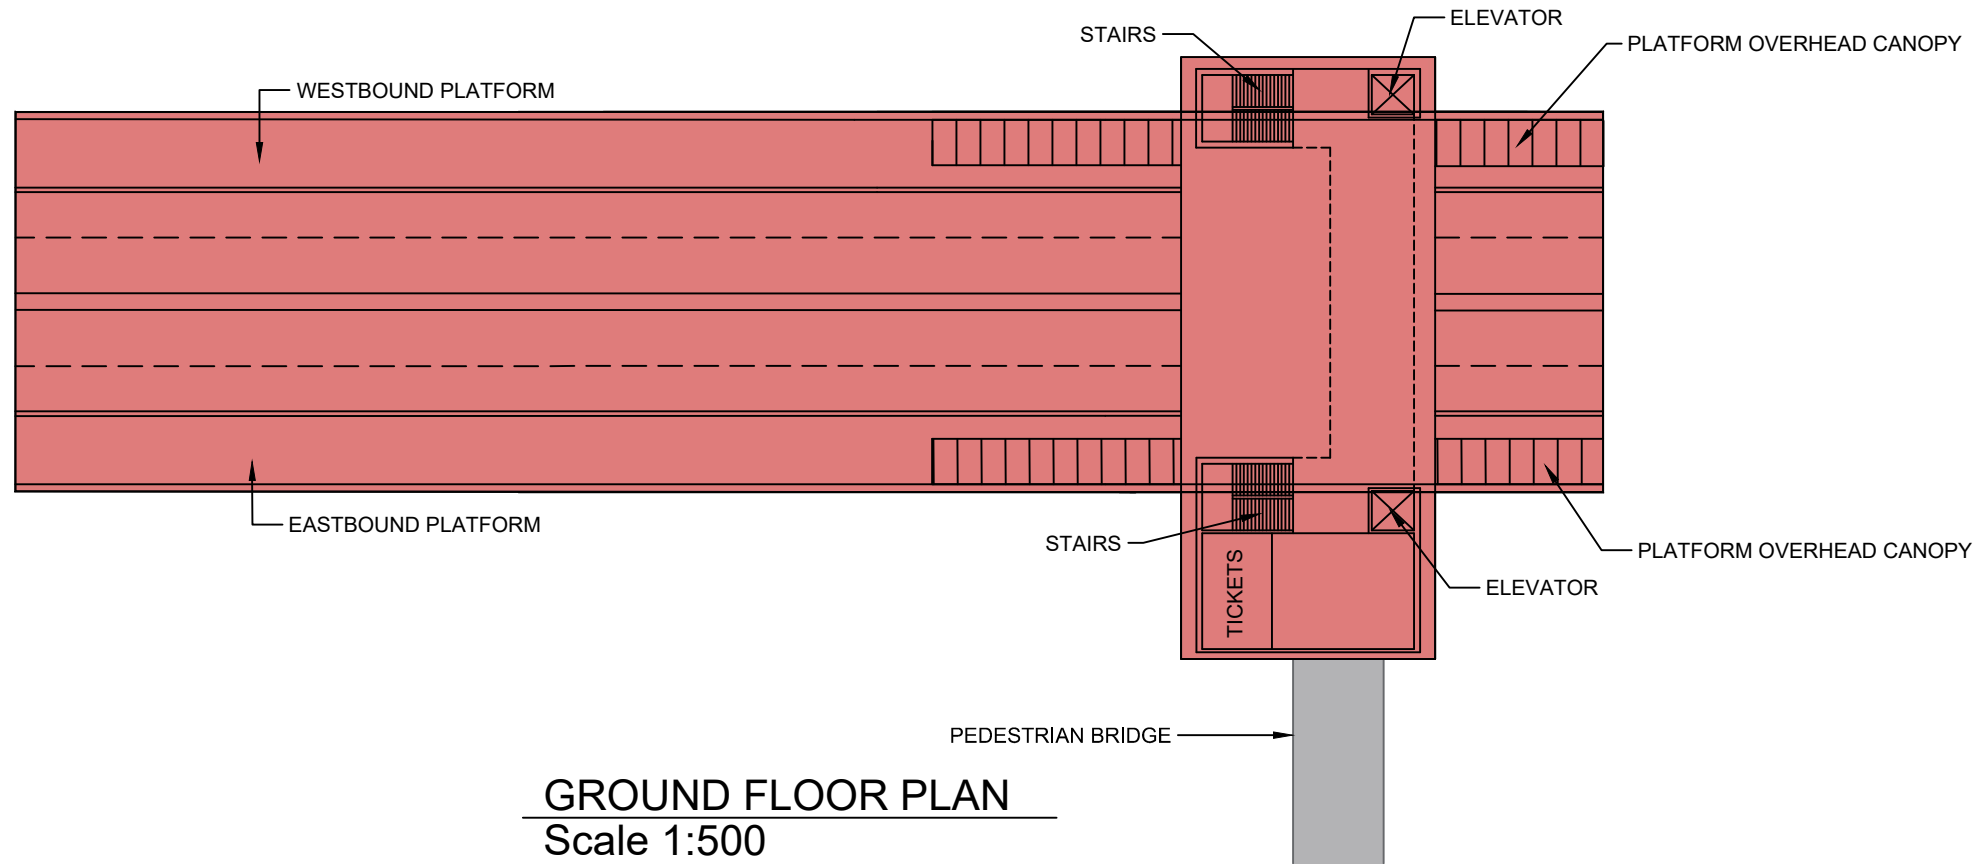

GROUND FLOOR PLAN
Scale 1:500

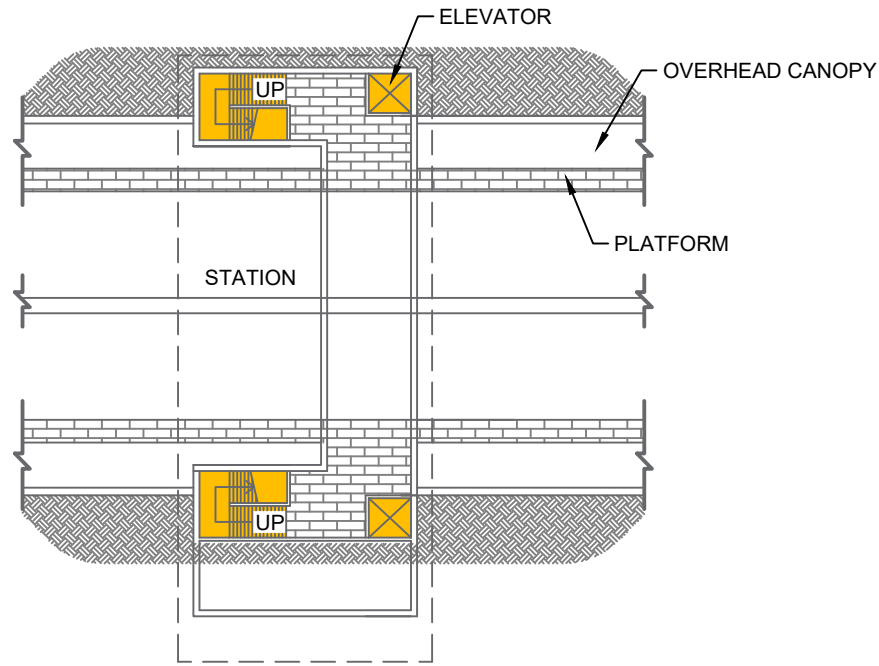

PLATFORM LEVEL PLAN
Scale 1:500

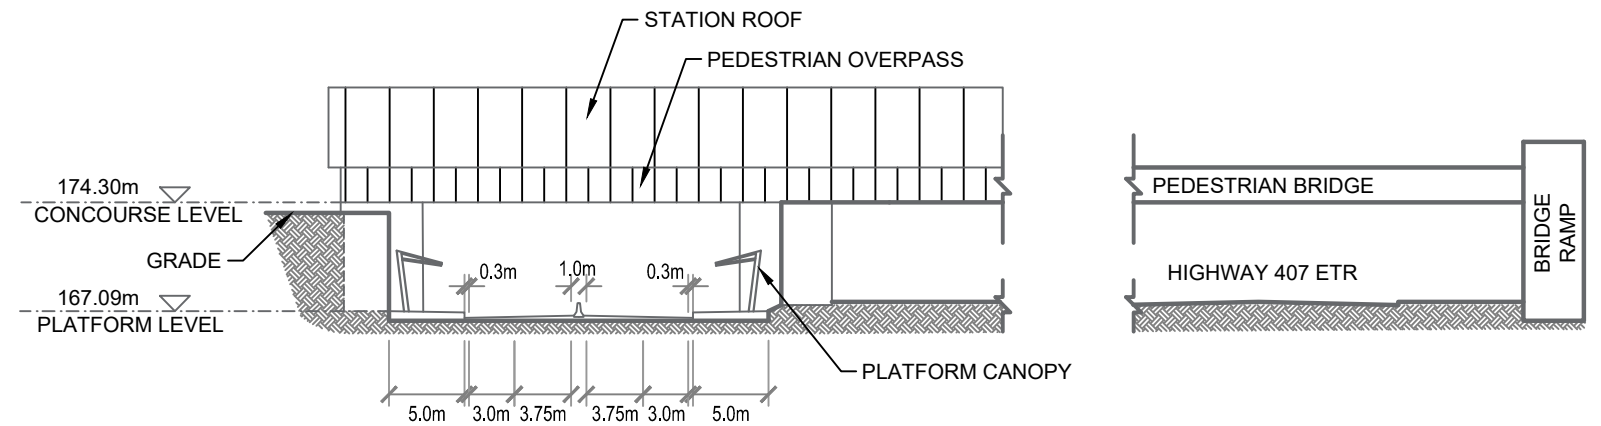

SECTION A-A
Scale 1:500

DRAWING NAME: J:\TOR\7294 ON-MTO 407 TRANSITWAY WC TO BRANTTTT'S General\03 - Drawing\07 - Stations\Station layouts\407 TW4 - Dundas St Station.dwg
CREATED: RM3
MODIFIED: Dec 09, 2019 3:30pm

LEGEND

