
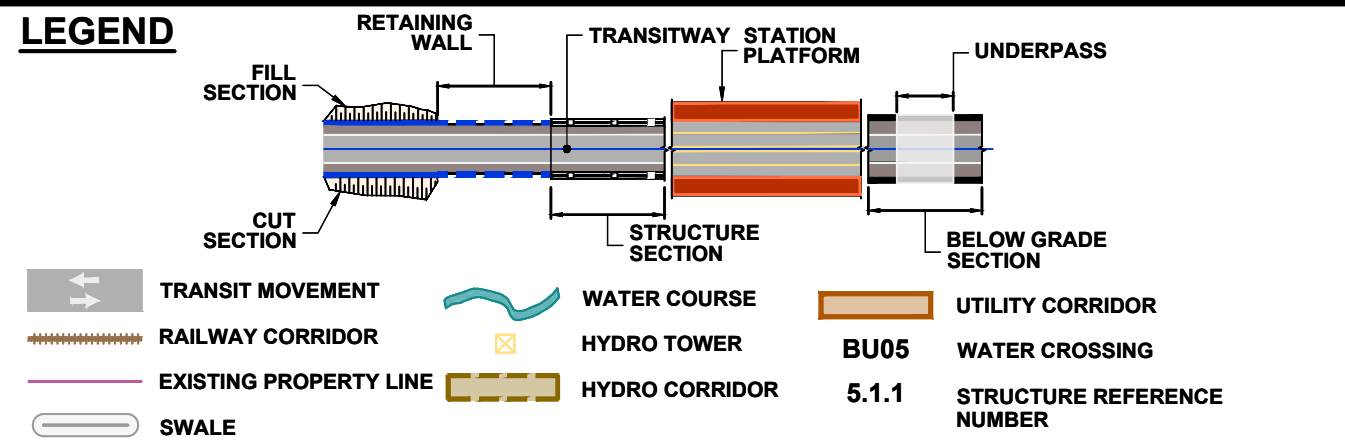
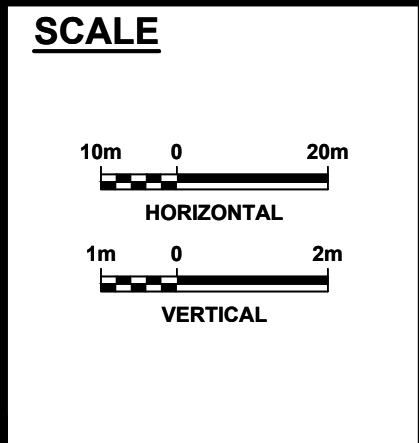


DRAWING NAME: J:\TORONTO\407 TRANSITWAY WC TO BRANTVILLE General\03 - Drawings\2 - Plates\407 TWA-Plate 02.dwg
CREATED: Nov 19, 2019 10:30am
MODIFIED:

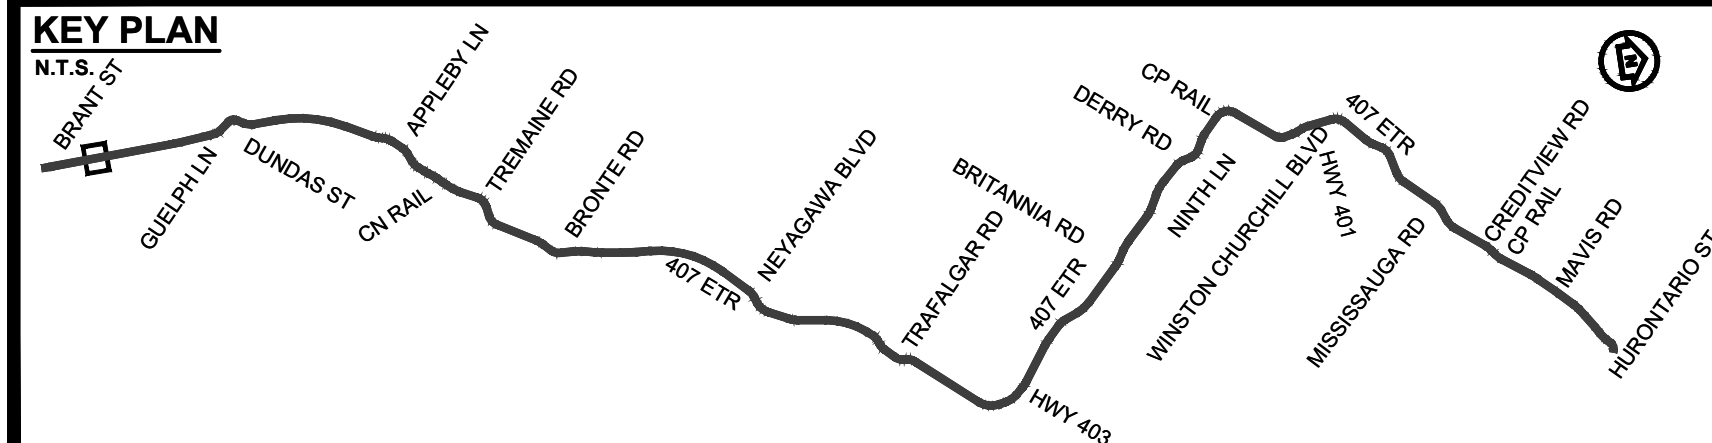

407 TRANSITWAY
WEST OF BRANT STREET TO WEST OF HURONTARIO STREET
G.W.P. 16-20003, CA 2016-E-0038

PLAN AND PROFILE
STA. 13+200 TO STA. 13+800

PLATE
02

DATE
11/20/2019