
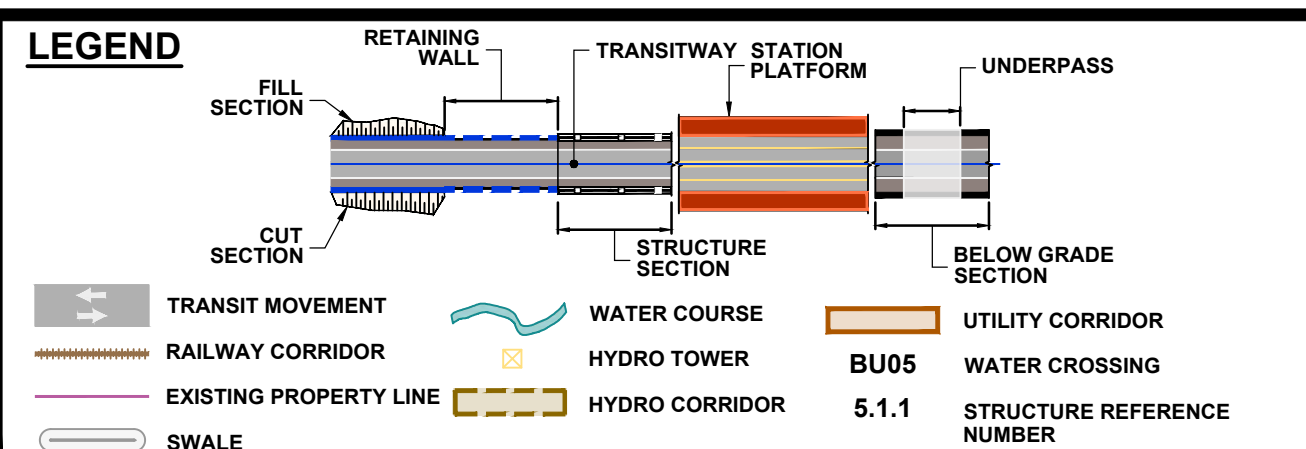
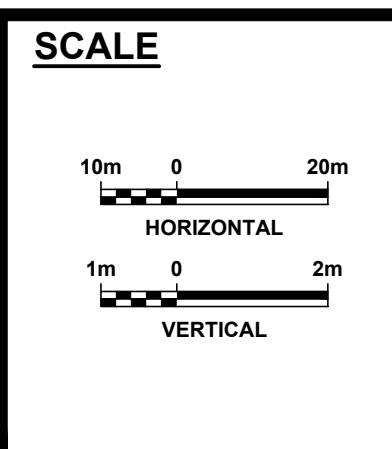


DRAWING NAME: J:\TOR\76284 ON-MTO 407 TRANSITWAY WC TO BRANTTITE General\03 - Plates\EPR Plan and Profile\407 TWA-Plate 03.dwg  
 CREATED: Nov 21, 2019 12:16pm  
 MODIFIED:

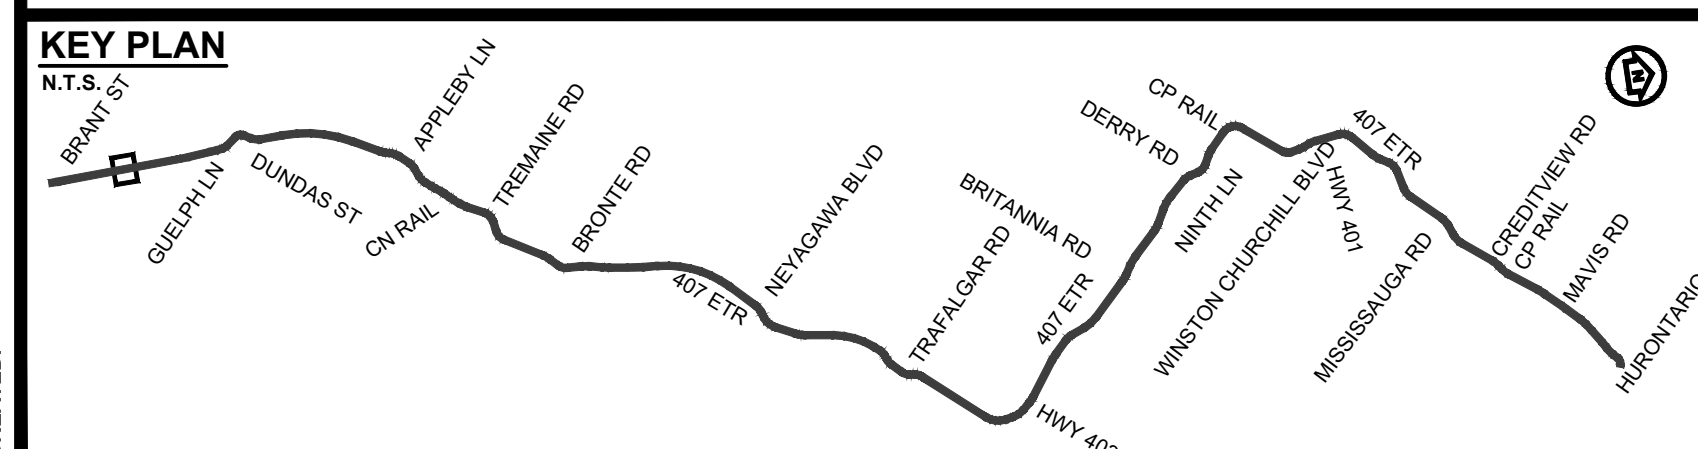

**Ontario**

**PARSONS**

**IBI GROUP**

**407 TRANSITWAY**  
 WEST OF BRANT STREET TO WEST OF HURONTARIO STREET  
 G.W.P. 16-20003, CA 2016-E-0038

**PLAN AND PROFILE**  
 STA. 13+800 TO STA. 14+400

**PLATE**  
**03**

**DATE**  
 11/20/2019