
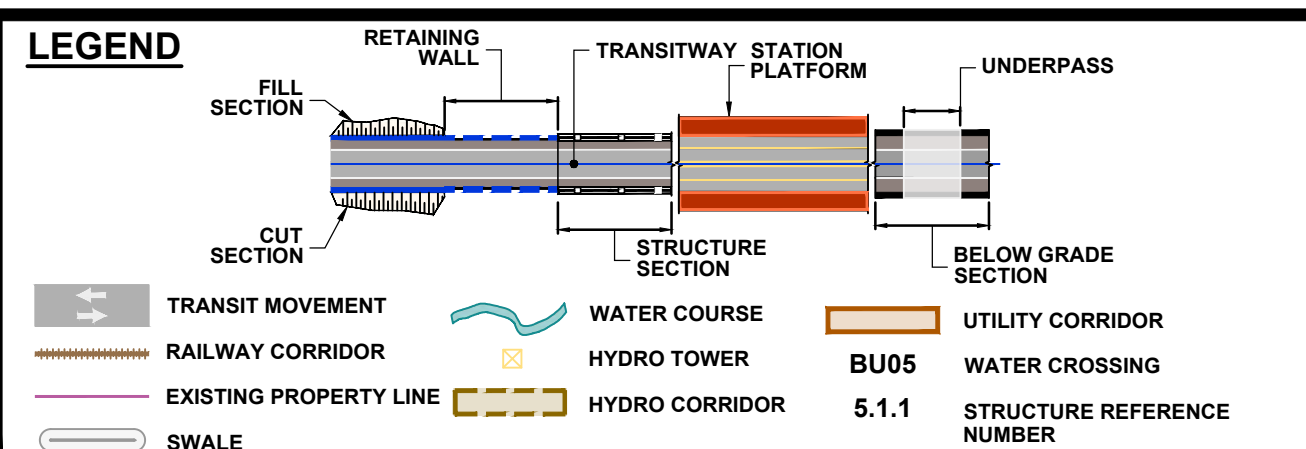
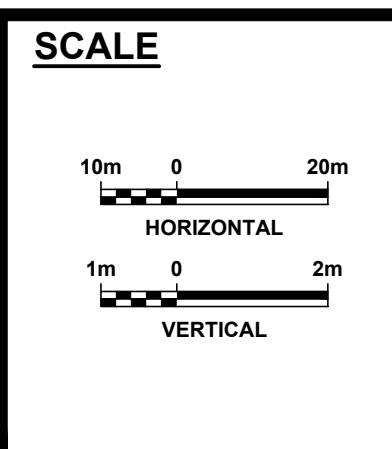


DRAWING NAME: J:\TORONTO\407 TRANSITWAY WC TO BRANTITTS General\03 - Drawings\2 - Plates\EPR Plan and Profile\407 TWA-Plate 05.dwg
 CREATED: Nov 21, 2019 12:16pm
 MODIFIED:

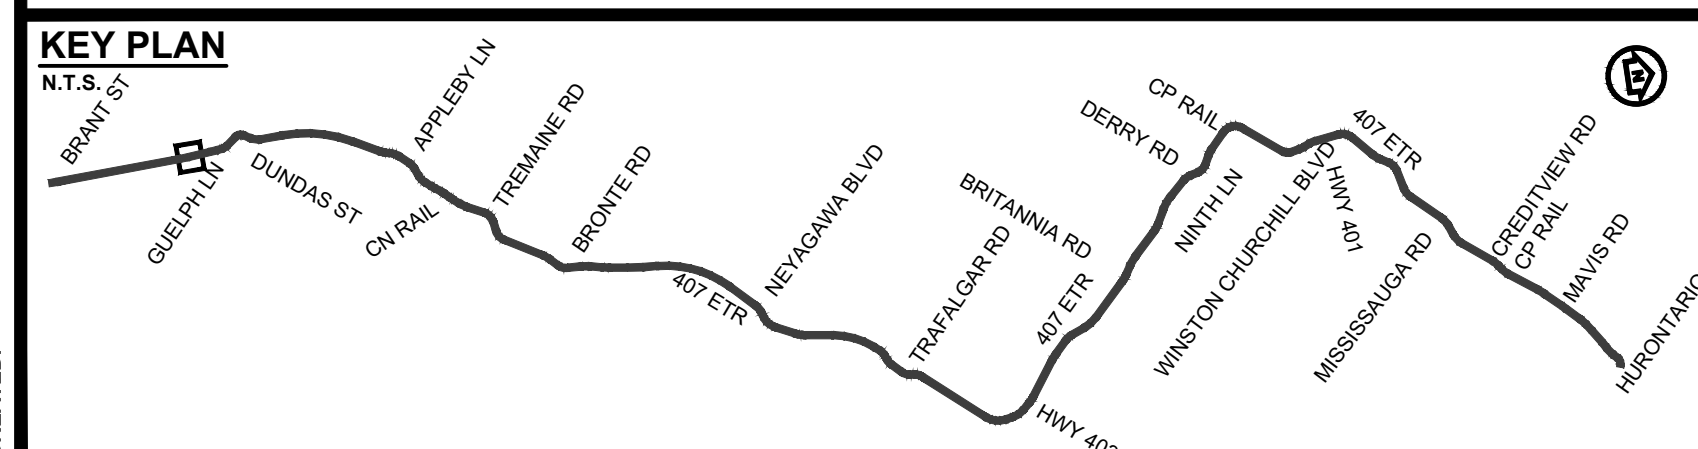

407 TRANSITWAY
 WEST OF BRANT STREET TO WEST OF HURONTARIO STREET
 G.W.P. 16-20003, CA 2016-E-0038

PLAN AND PROFILE
 STA. 15+000 TO STA. 15+600

PLATE
05

DATE
 11/20/2019