



DRAWING NAME: J:\TORONTO\ON-TO 407 TRANSITWAY WC TO BRANTTITS General\03 - Drawings\2 - Plates\EPN Plan and Profile\407 TWA-Plate 06.dwg
CREATED: Nov 19, 2019 10:40am

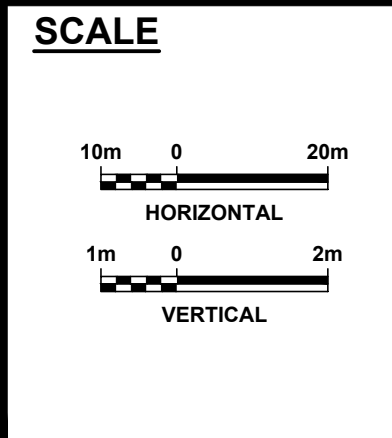

LEGEND

- TRANSIT MOVEMENT
- RAILWAY CORRIDOR
- EXISTING PROPERTY LINE
- SWALE
- RETAINING WALL
- FILL SECTION
- CUT SECTION
- WATER COURSE
- HYDRO TOWER
- HYDRO CORRIDOR
- TRANSITWAY STATION PLATFORM
- STRUCTURE SECTION
- UTILITY CORRIDOR
- BU05 WATER CROSSING
- 5.1.1 STRUCTURE REFERENCE NUMBER
- UNDERPASS
- BELOW GRADE SECTION

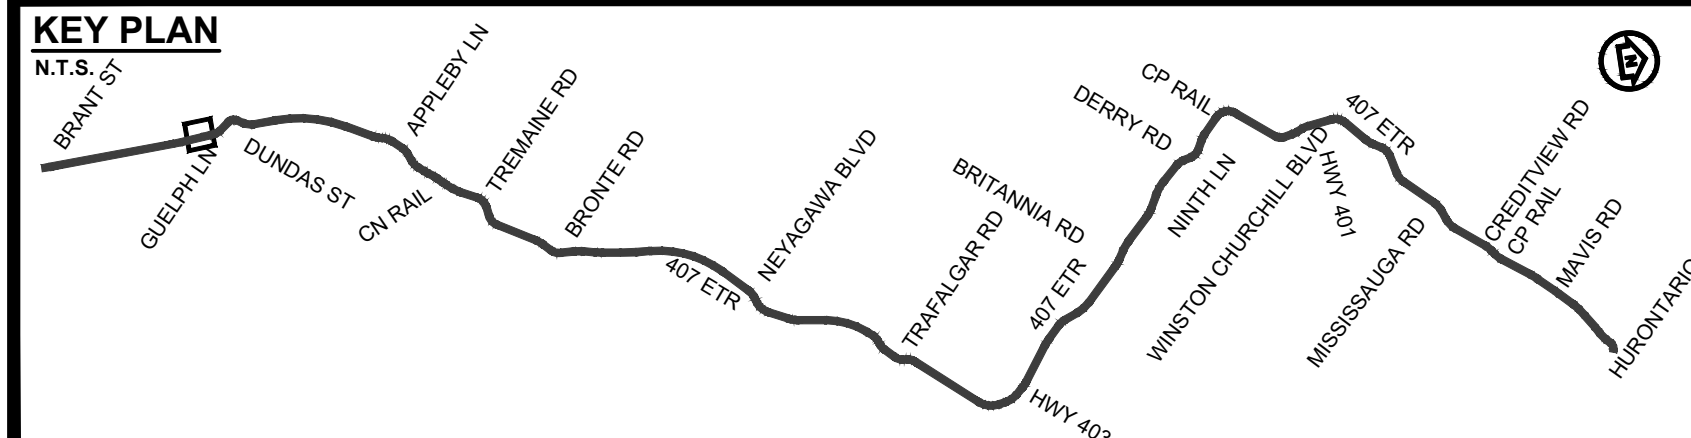

407 TRANSITWAY
WEST OF BRANT STREET TO WEST OF HURONTARIO STREET
G.W.P. 16-20003, CA 2016-E-0038

PLAN AND PROFILE
STA. 15+600 TO STA. 16+200

PLATE
06

DATE
11/20/2019