
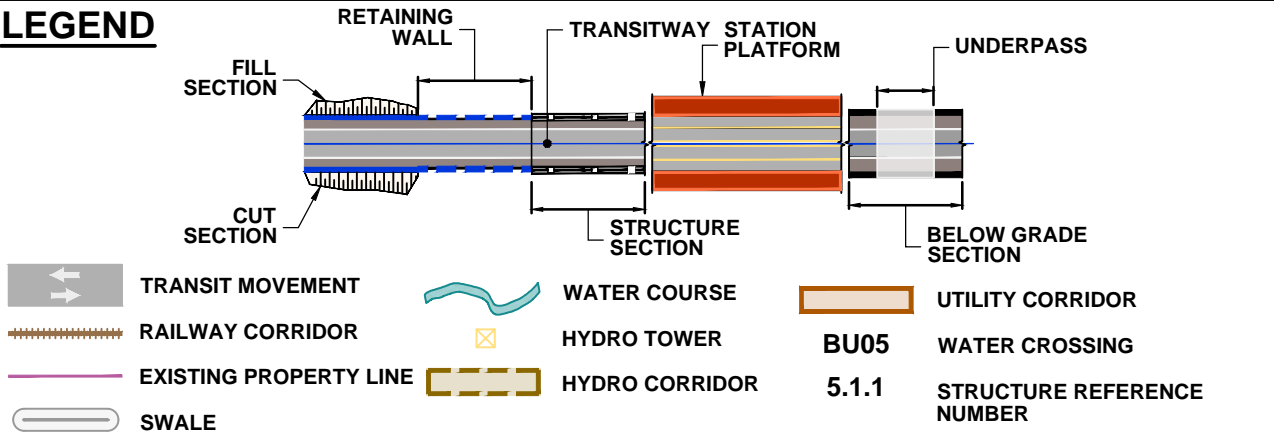
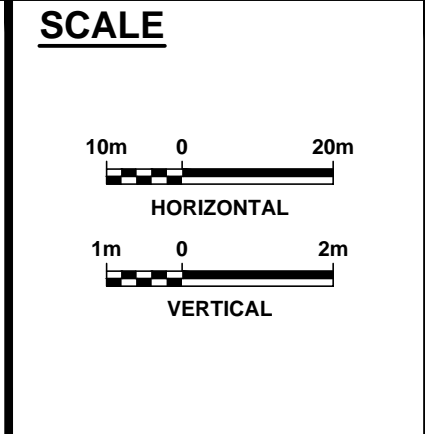


DRAWING NAME: J:\07\7624 ON-MTO 407 TRANSITWAY WC TO BRANTVILLE General\03 - Drawings\2 - Plates\ERR Plan and Profile\407 TM4-Plate 07.dwg
 CREATED: Apr 01, 2020 4:38pm
 MODIFIED:

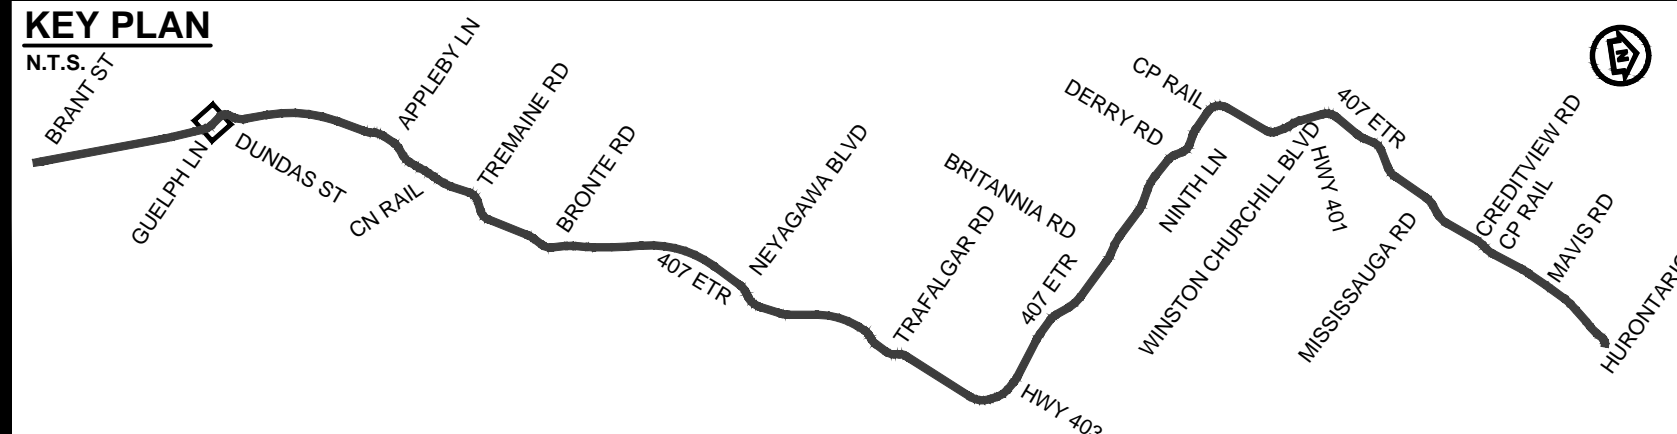

407 TRANSITWAY
 WEST OF BRANT STREET TO WEST OF HURONTARIO STREET
 G.W.P. 16-20003, CA 2016-E-0038
 PLAN AND PROFILE
 STA. 16+200 TO STA. 16+820

PLATE
07
 DATE
 11/20/2019