
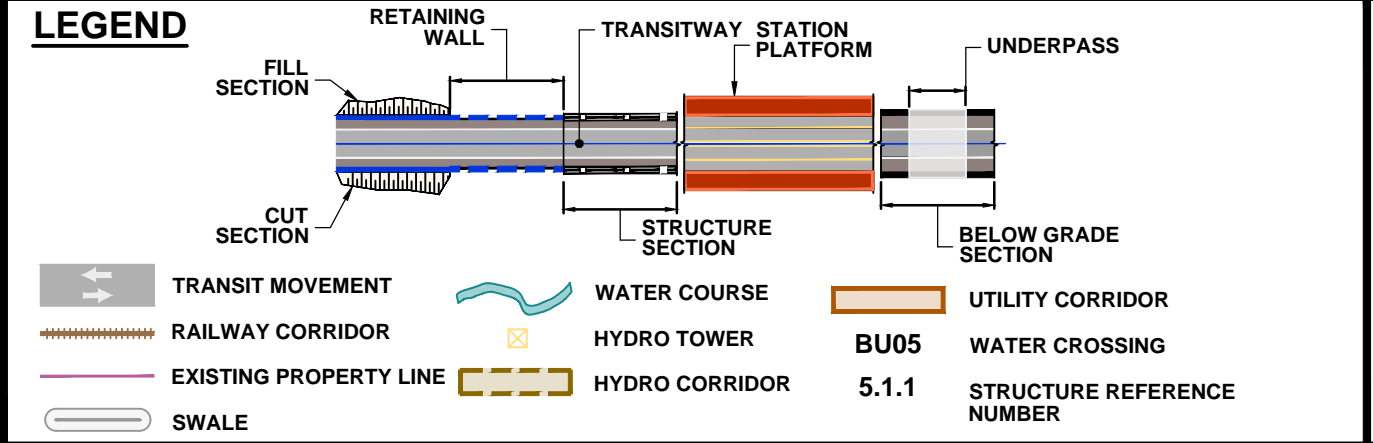
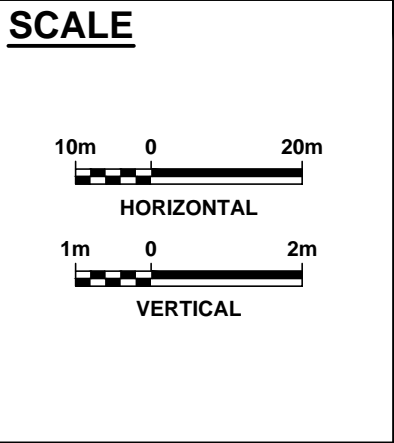


DRAWING NAME: J:\TOR\76234-ON-MTO 407 TRANSITWAY WC TO BRANTYTT6 General\03 - Drawings\2 - Plates\EPR Plan and Profile\407 TM4-Plate 08.dwg
MODIFIED: Mar 22, 2020 11:33pm
CREATED:

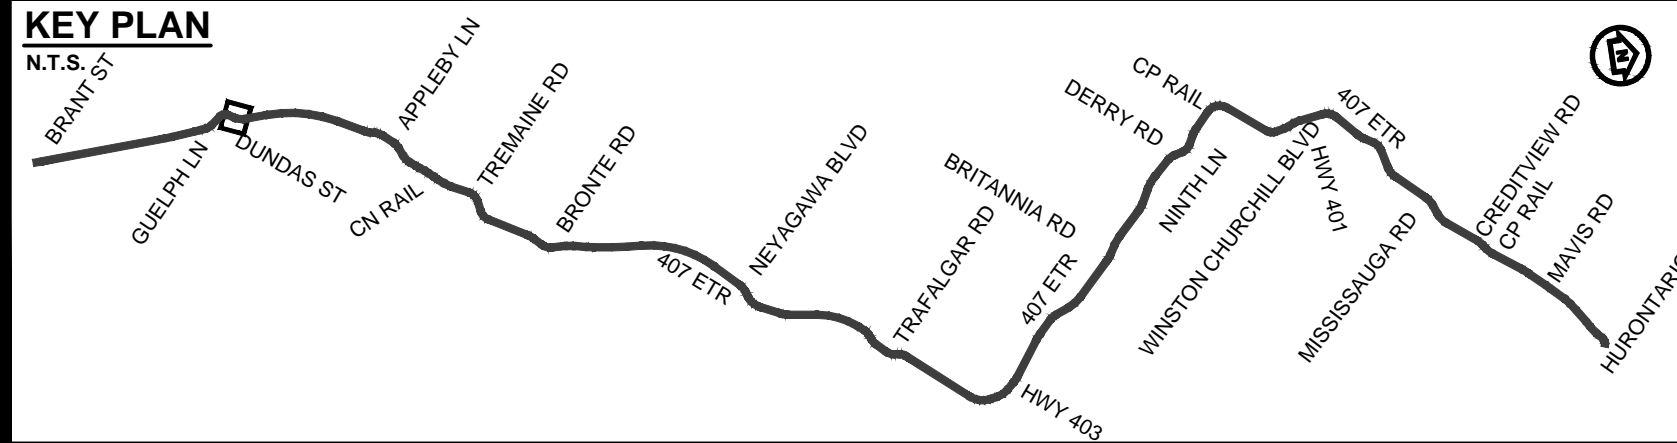

407 TRANSITWAY
WEST OF BRANT STREET TO WEST OF HURONTARIO STREET
G.W.P. 16-20003, CA 2016-E-0038
PLAN AND PROFILE
STA. 16+820 TO STA. 17+460

PLATE
08
DATE
11/20/2019