
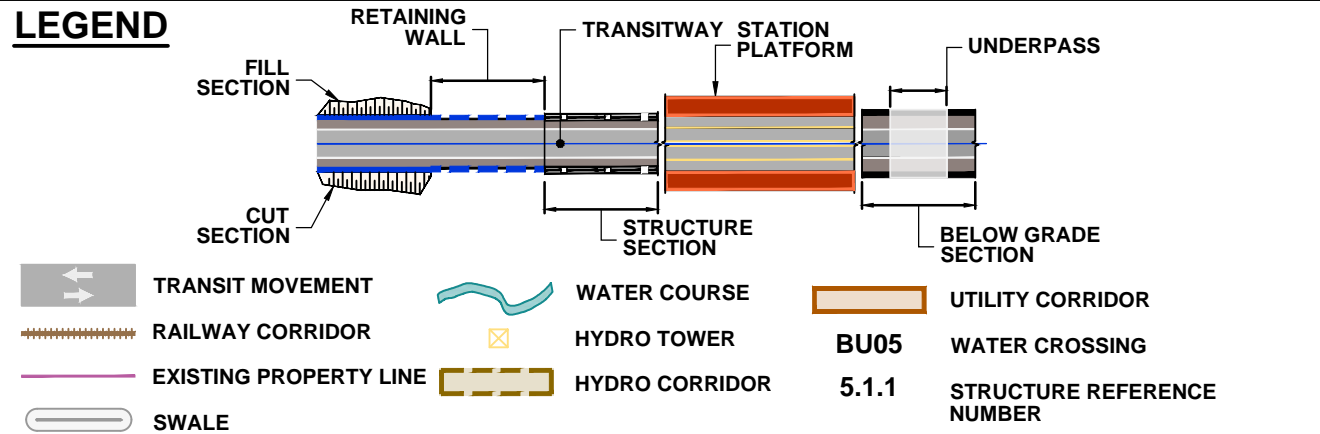
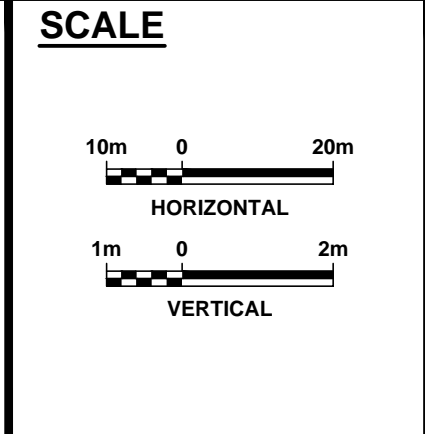


DRAWING NAME: J:\07\7624 ON-MTO 407 TRANSITWAY WC TO BRANTTTS General\03 - Drawings\2 - Plates\EPR Plan and Profile\407 TM4-Plate 10.dwg  
 MODIFIED: May 21, 2020 6:43pm  
 CREATED:

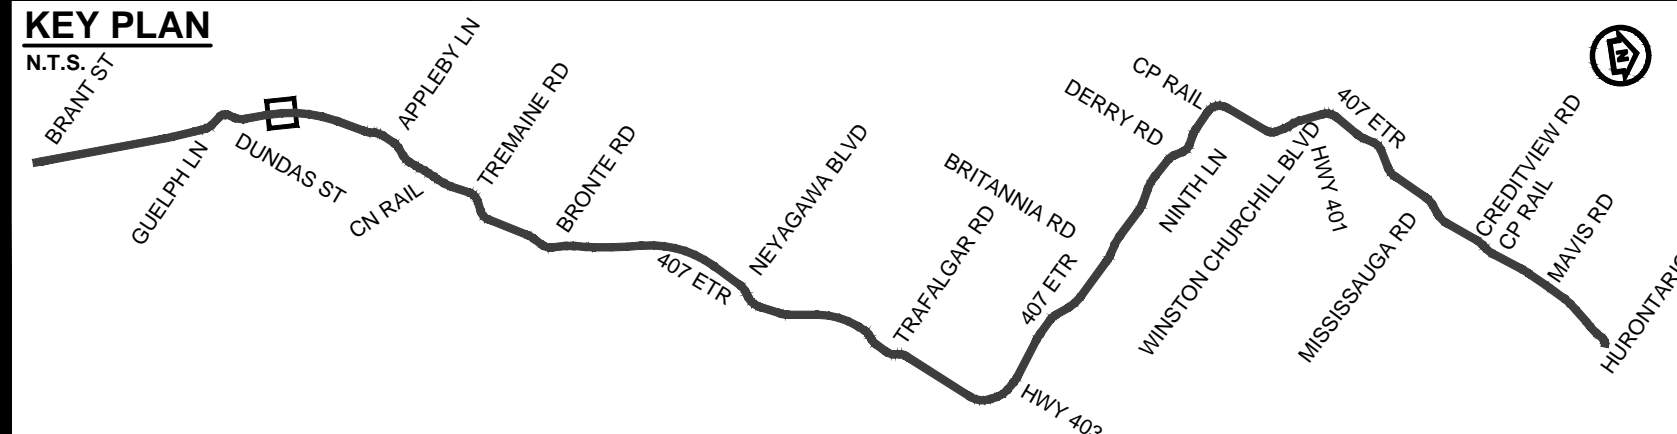

**407 TRANSITWAY**  
 WEST OF BRANT STREET TO WEST OF HURONTARIO STREET  
 G.W.P. 16-20003, CA 2016-E-0038  
 PLAN AND PROFILE  
 STA. 18+040 TO STA. 18+640

PLATE  
**10**  
 DATE  
 11/20/2019