
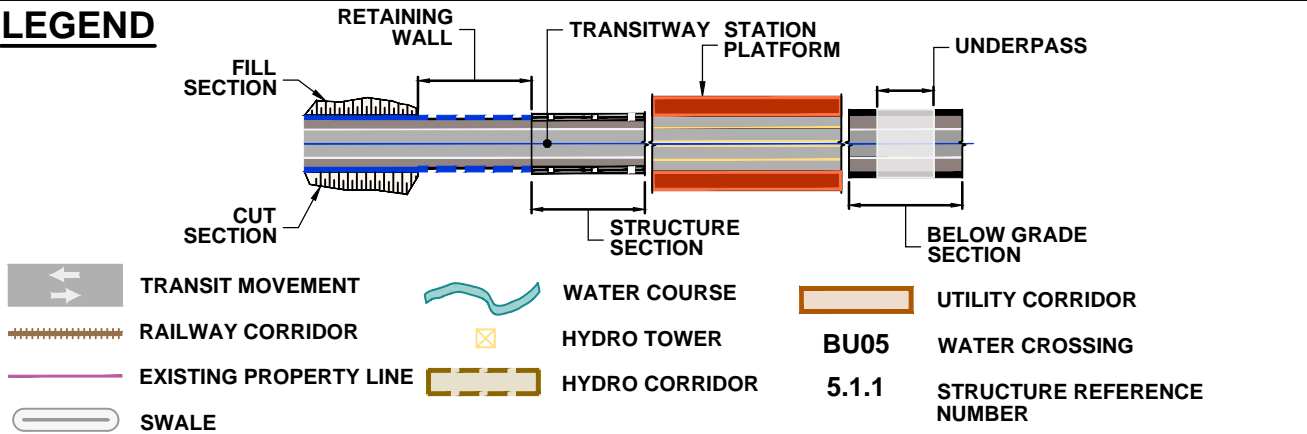
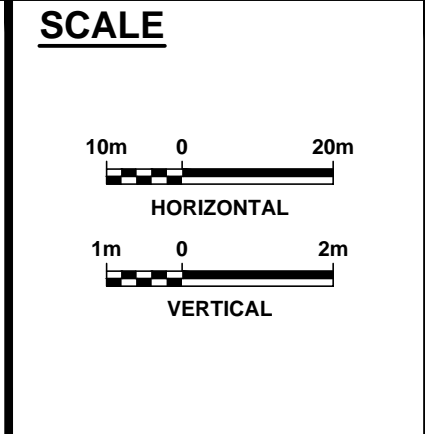


DRAWING NAME: J:\07\7624 ON-MTO 407 TRANSITWAY WC TO BRANTVILLE General\03 - Drawings\2 - Plates\EPR Plan and Profile\407 TM4-Plate 11.dwg
 CREATED: Mar 23, 2020 9:07am
 MODIFIED: Mar 23, 2020 9:07am

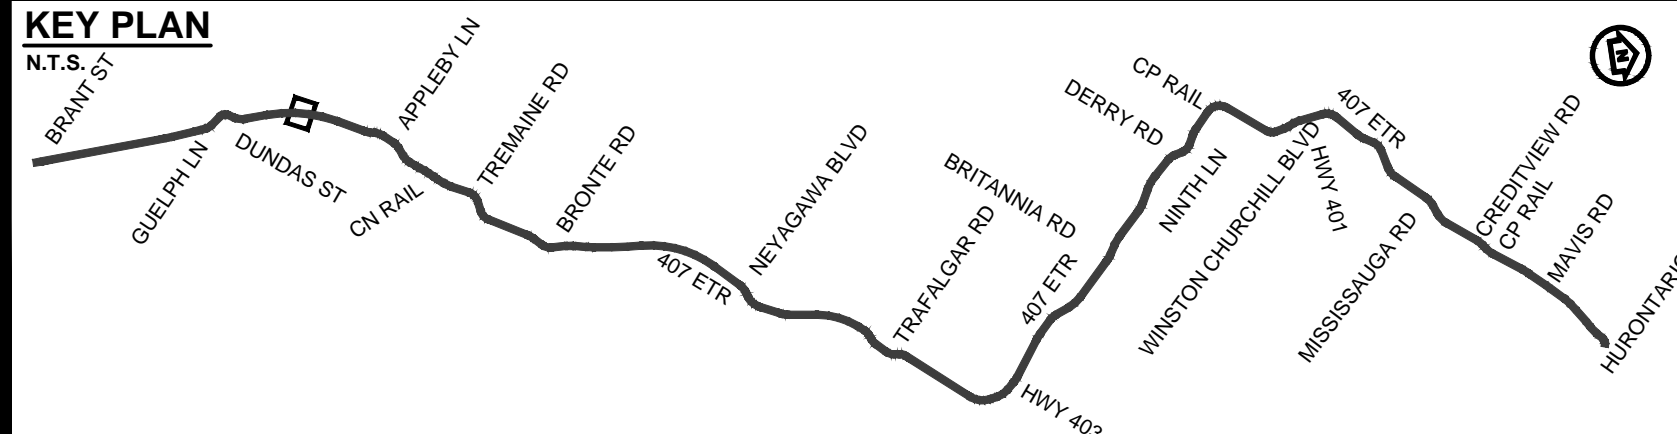

407 TRANSITWAY
 WEST OF BRANT STREET TO WEST OF HURONTARIO STREET
 G.W.P. 16-20003, CA 2016-E-0038
 PLAN AND PROFILE
 STA. 18+640 TO STA. 19+240

PLATE
11
 DATE
 11/20/2019