
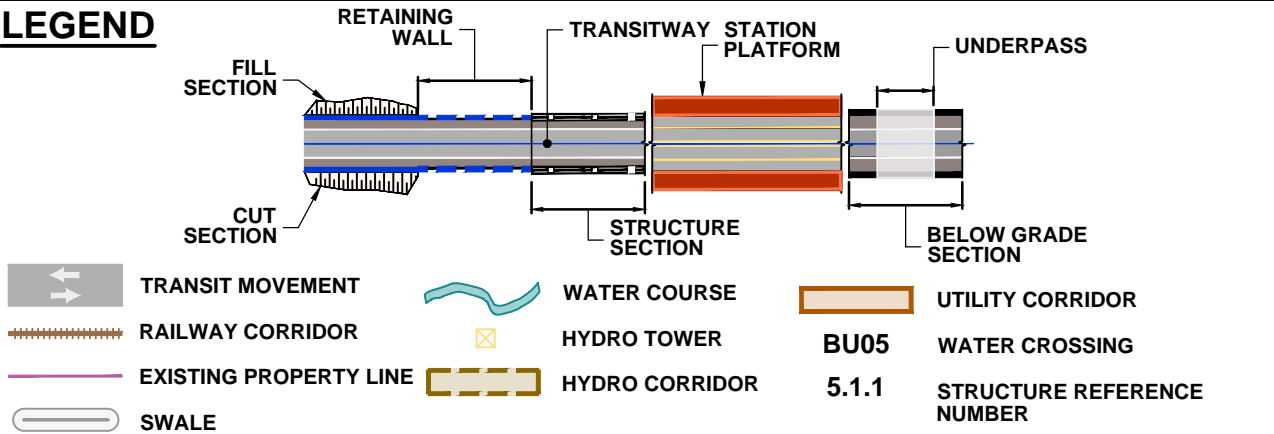
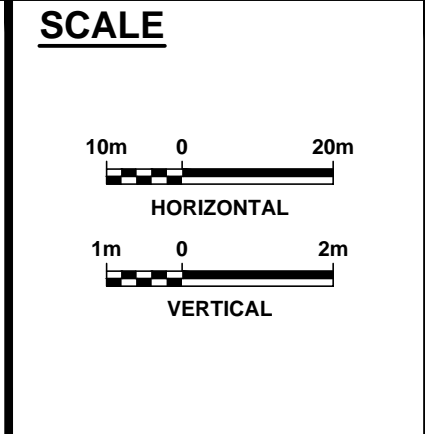


DRAWING NAME: J:\07\7624 ON-MTO 407 TRANSITWAY WC TO BRANTTTS General\03 - Drawings\2 - Plates\ERR Plan and Profile\407 TM4-Plate 13.dwg  
CREATED: May 13, 2020, 12:08pm  
MODIFIED:

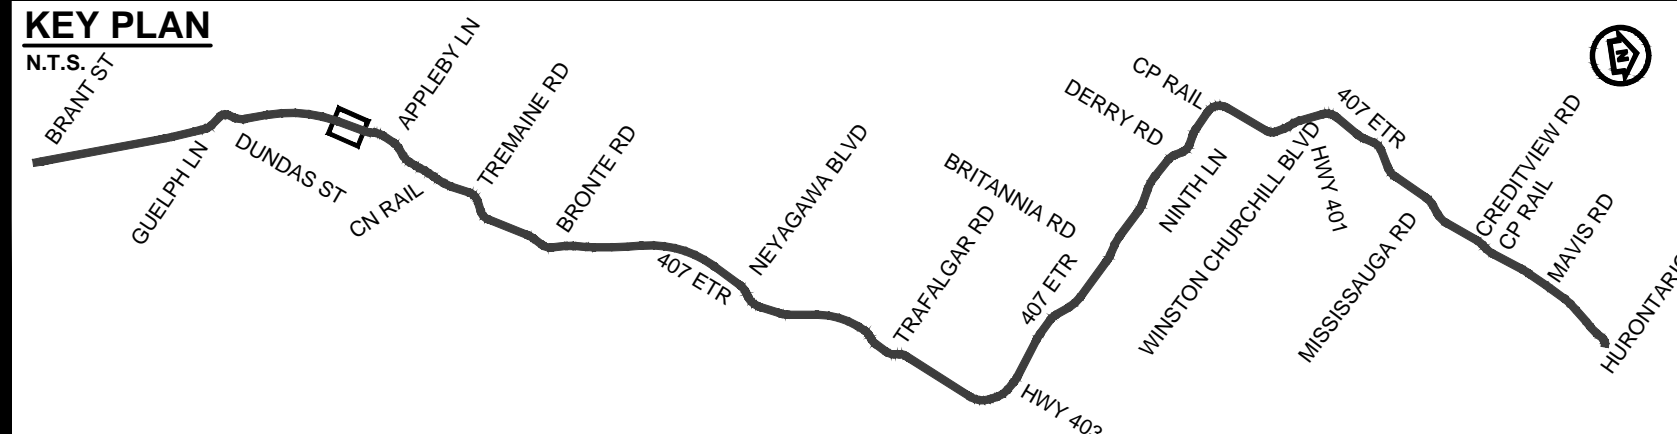

**407 TRANSITWAY**  
 WEST OF BRANT STREET TO WEST OF HURONTARIO STREET  
 G.W.P. 16-20003, CA 2016-E-0038

PLAN AND PROFILE  
 STA. 19+800 TO STA. 20+400

PLATE  
**13**  
 DATE  
 11/20/2019