
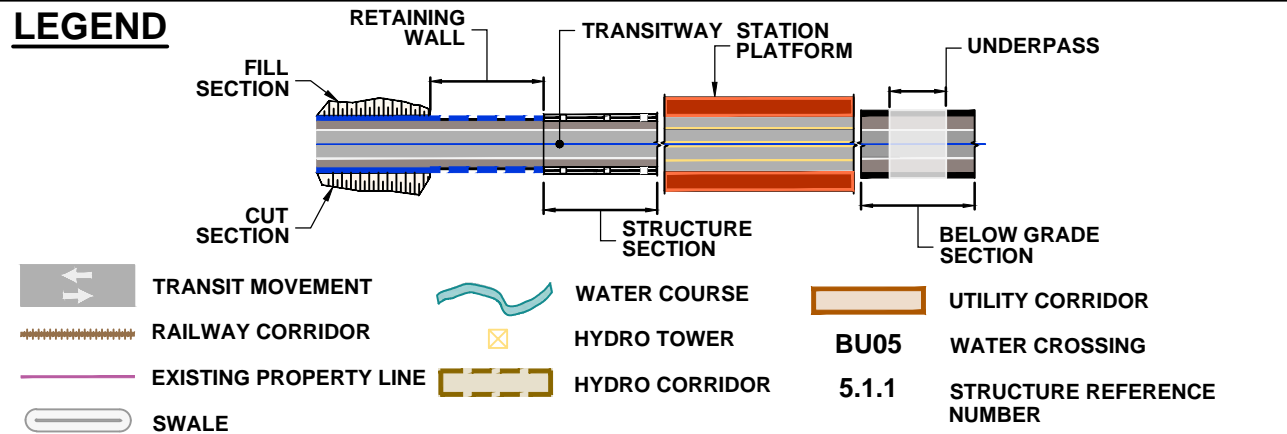
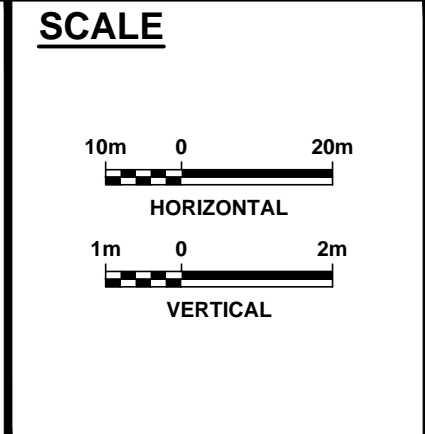


DRAWING NAME: J:\07\78294-ON-MTO 407 TRANSITWAY WC TO BRANT ST TO BRANT ST General\03 - Drawings\2 - Plates\ERR Plan and Profile\407 TW4-Plate 15.dwg  
 CREATED: May 22, 2020 10:34am  
 MODIFIED:

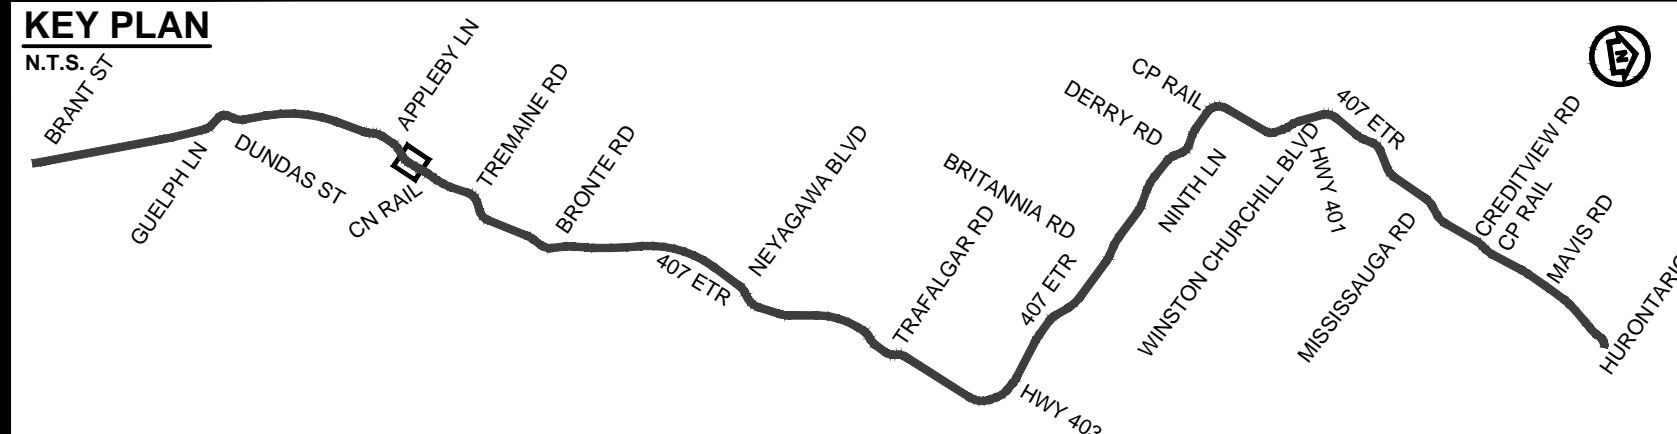

**Ontario** 

**PARSONS** 


**IBI GROUP** 

**407 TRANSITWAY**  
 WEST OF BRANT STREET TO WEST OF HURONTARIO STREET  
 G.W.P. 16-20003, CA 2016-E-0038




PLAN AND PROFILE  
 STA. 21+020 TO STA. 21+680

PLATE  
**15A**

DATE  
 11/20/2019

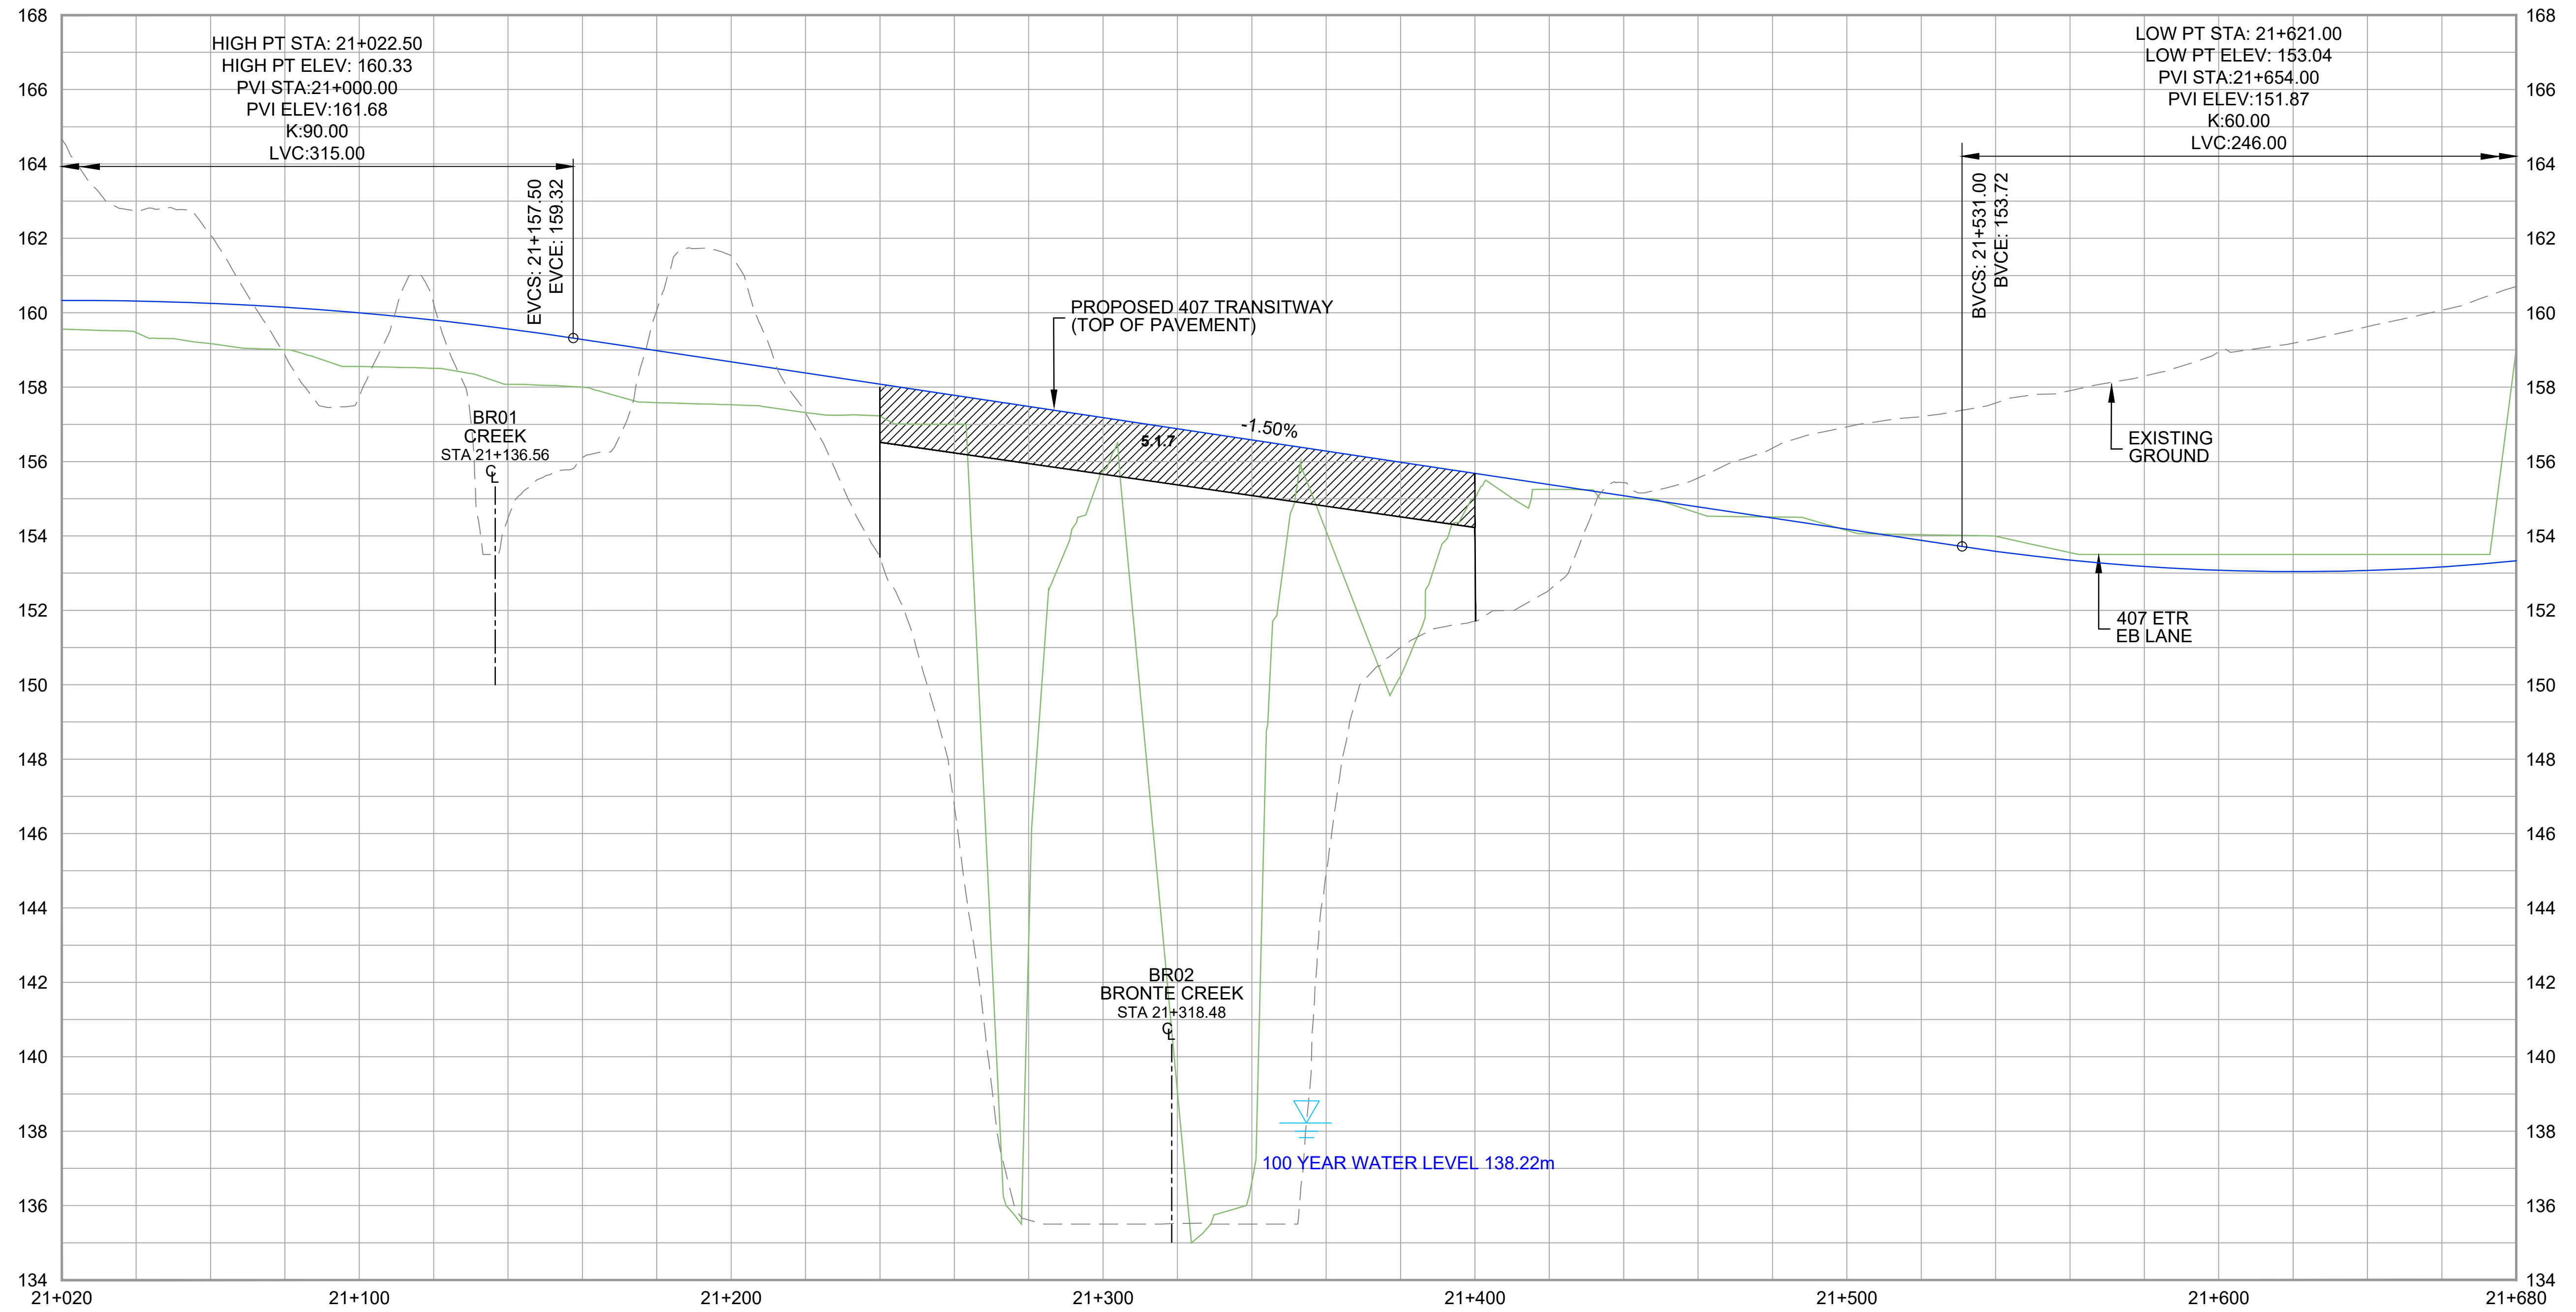

DRAWING NAME: J:\TOR\6284 ON-MTO 407 TRANSITWAY WC TO BRANTTTS General\03 - Drawings\2 - Plans\EPR Plan and Profile\407 TWA-Plate 15.dwg  
 CREATED: Nov 20, 2019 12:53pm  
 MODIFIED:

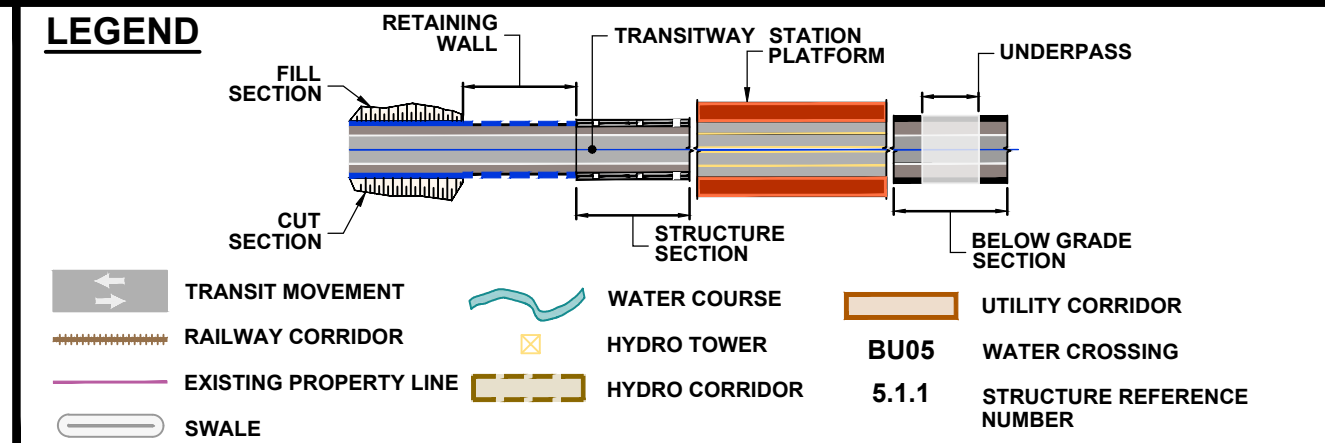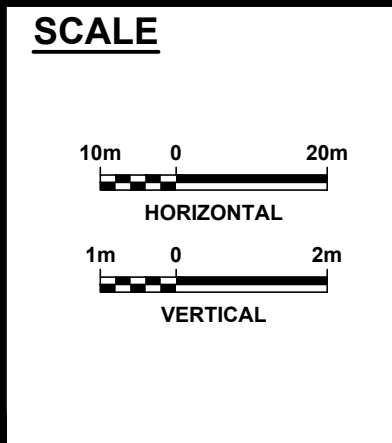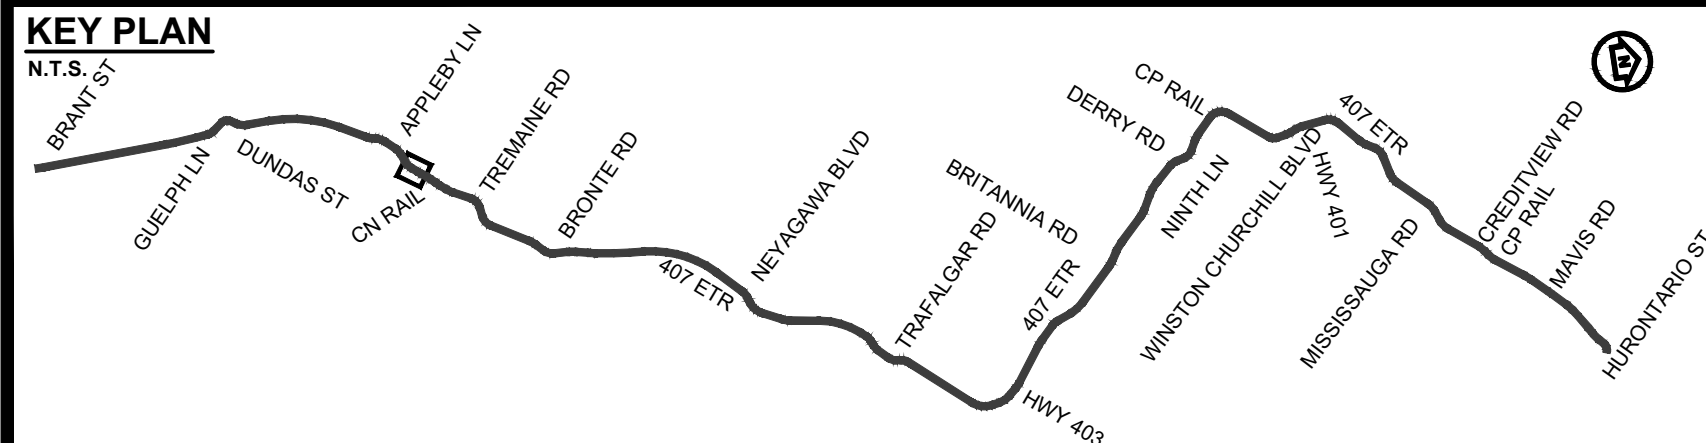

**407 TRANSITWAY**  
 WEST OF BRANT STREET TO WEST OF HURONTARIO STREET  
 G.W.P. 16-20003, CA 2016-E-0038  
**PLAN AND PROFILE**  
 STA. 21+020 TO STA. 21+680

**PLATE**  
**15B**  
**DATE**  
 11/20/2019