
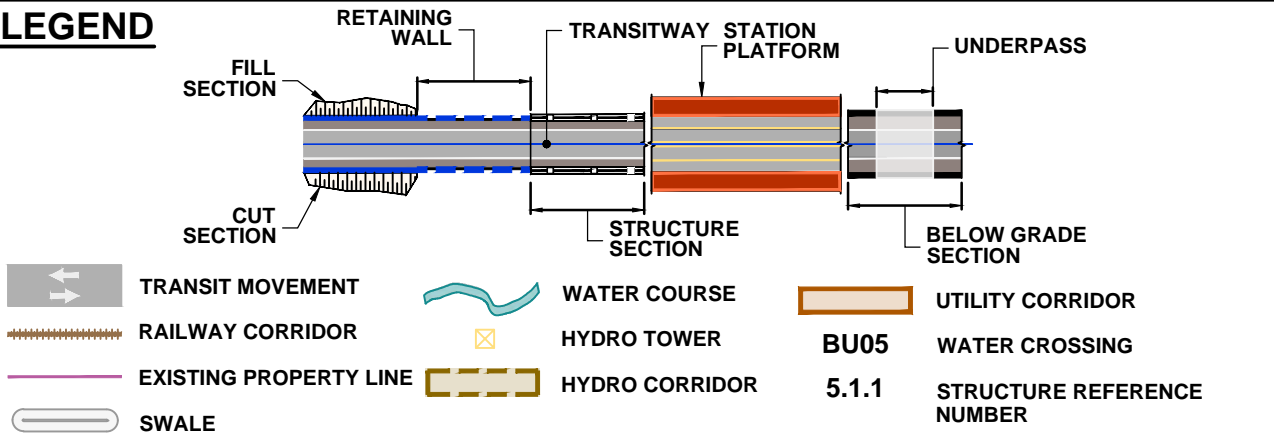
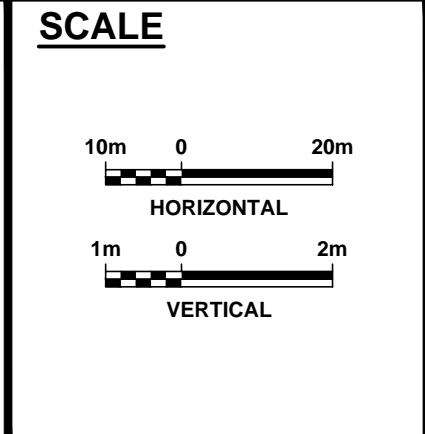


DRAWING NAME: J:\TORV\7294-ON-MTO 407 TRANSITWAY WC TO BRANT ST TO BRANT ST TO BRANT ST TO BRANT ST - Plates\ERR Plan and Profile\407 TWA-Plate 16.dwg  
 CREATED: May 22, 2020, 10:59am  
 MODIFIED:

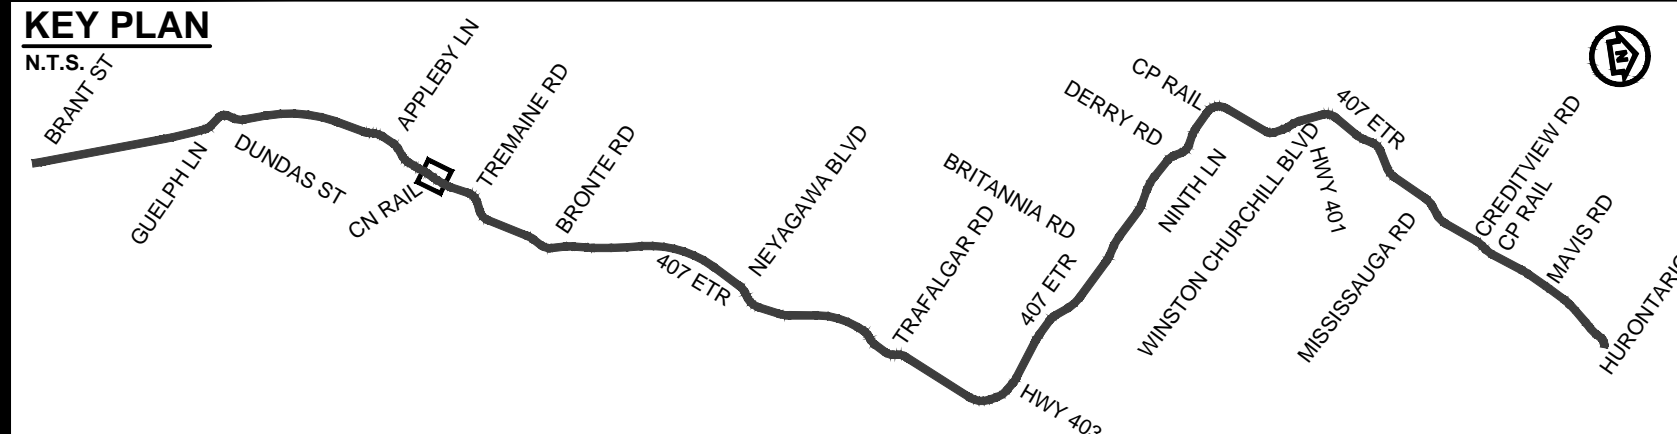

**407 TRANSITWAY**  
 WEST OF BRANT STREET TO WEST OF HURONTARIO STREET  
 G.W.P. 16-20003, CA 2016-E-0038  
 PLAN AND PROFILE  
 STA. 21+680 TO STA. 22+280

PLATE  
**16**  
 DATE  
 11/20/2019