
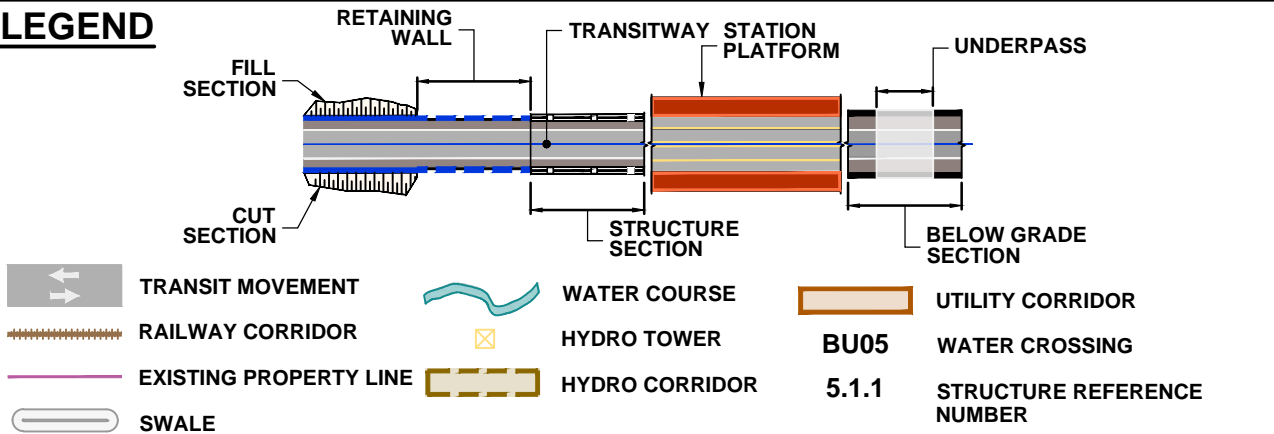
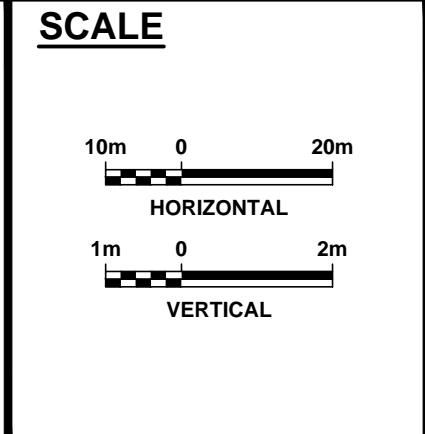


DRAWING NAME: J:\07\7294-ON-MTO 407 TRANSITWAY WC TO BRANT ST\15 General\03 - Drawings\2 - Plates\ERR Plan and Profile\407 TWA-Plate 17.dwg
 CREATED: Jul 14, 2020 12:44pm
 MODIFIED:

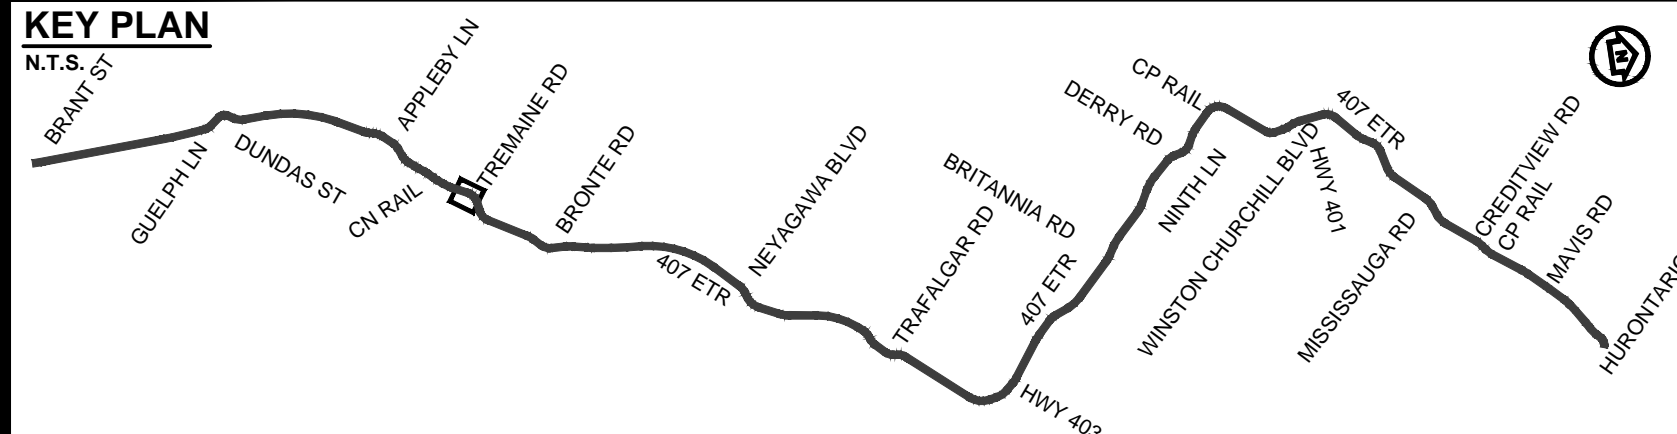

407 TRANSITWAY
 WEST OF BRANT STREET TO WEST OF HURONTARIO STREET
 G.W.P. 16-20003, CA 2016-E-0038
 PLAN AND PROFILE
 STA. 22+280 TO STA. 22+880

PLATE
17
 DATE
 11/20/2019