
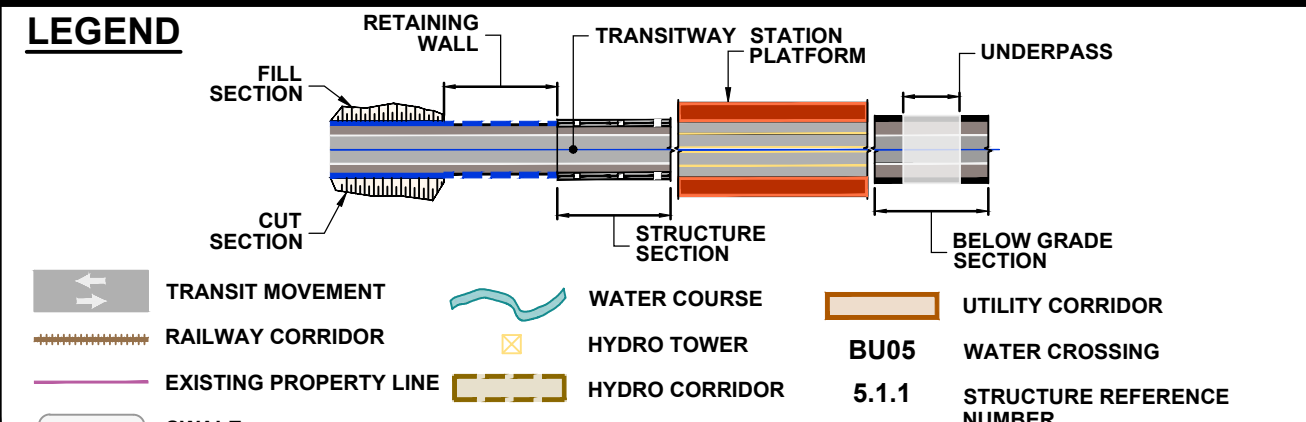
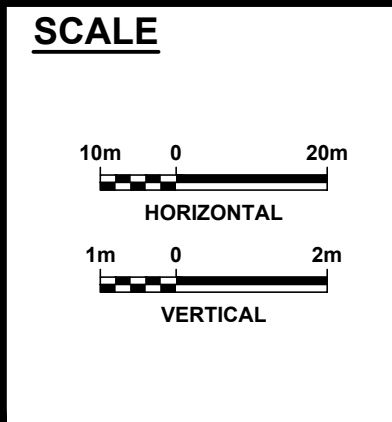


DRAWING NAME: J:\TOR\76284 ON-MTO 407 TRANSITWAY WC TO BRANTTITE General\03 - Plates\PR Plan and Profile\407 TWA-Plate 19.dwg
CREATED: Nov 19, 2019 1:08pm
MODIFIED:

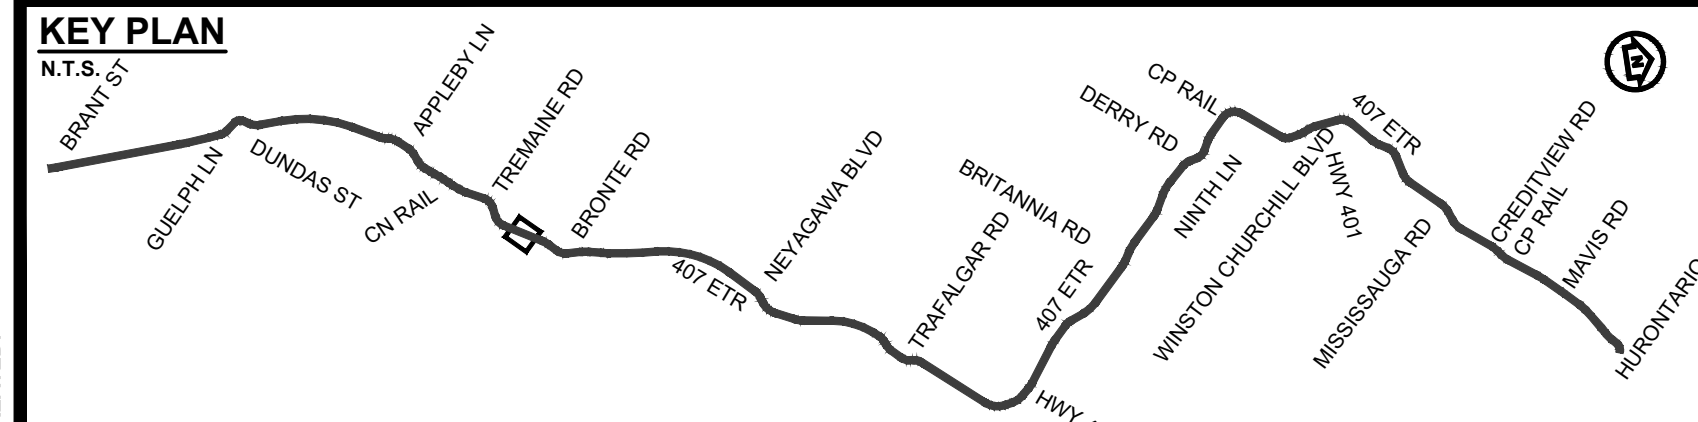

Ontario

PARSONS

IBI GROUP

407 TRANSITWAY

WEST OF BRANT STREET TO WEST OF HURONTARIO STREET

G.W.P. 16-20003, CA 2016-E-0038

PLAN AND PROFILE

STA. 23+520 TO STA. 24+180

PLATE

19

DATE

11/20/2019