
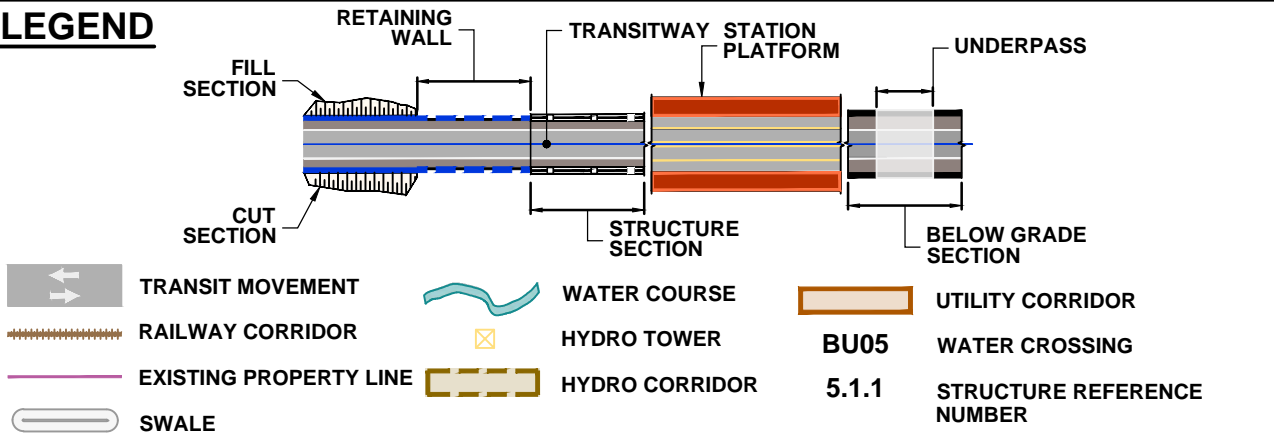
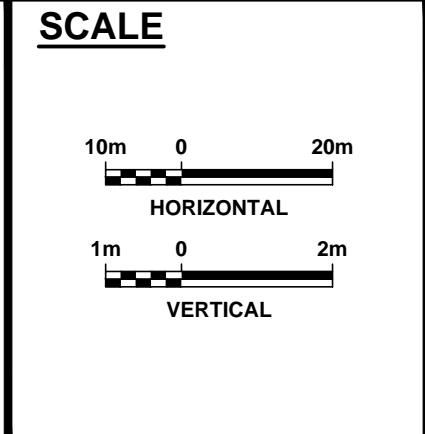


DRAWING NAME: J:\07\76294-ON-MTO 407 TRANSITWAY WC TO BRANT ST TO BRANT ST TO BRANT ST TO BRANT ST - Plates\ERR Plan and Profile\407 TWA-Plate 21.dwg
 CREATED: Jun 05, 2020 5:42pm
 MODIFIED:

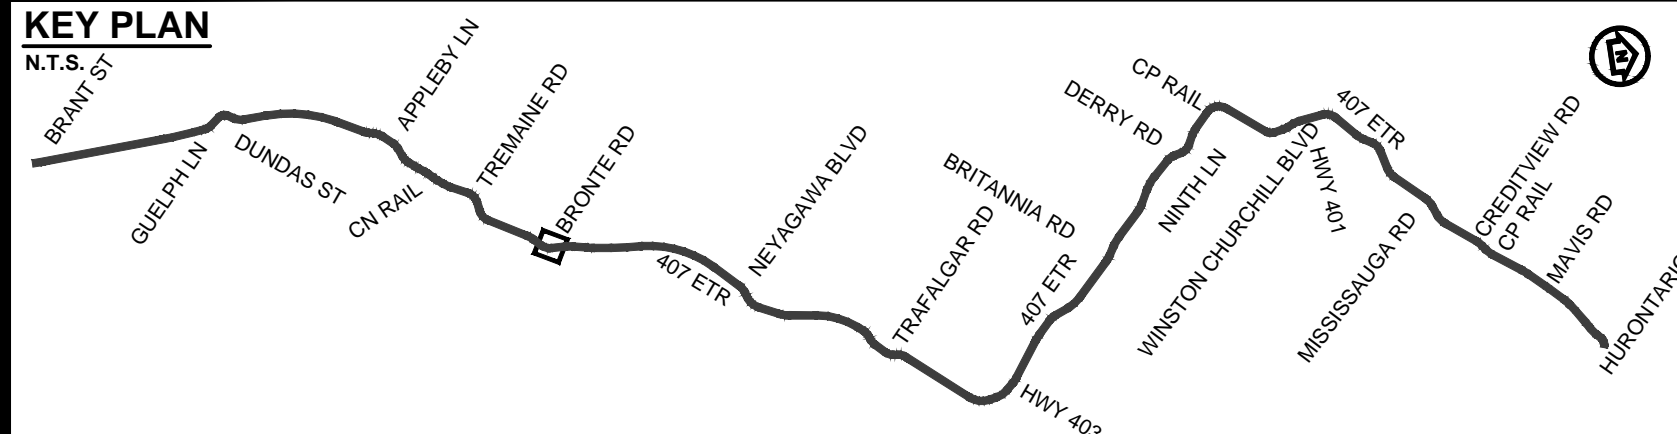

407 TRANSITWAY
 WEST OF BRANT STREET TO WEST OF HURONTARIO STREET
 G.W.P. 16-20003, CA 2016-E-0038
 PLAN AND PROFILE
 STA. 24+840 TO STA. 25+440

PLATE
21
 DATE
 11/20/2019