
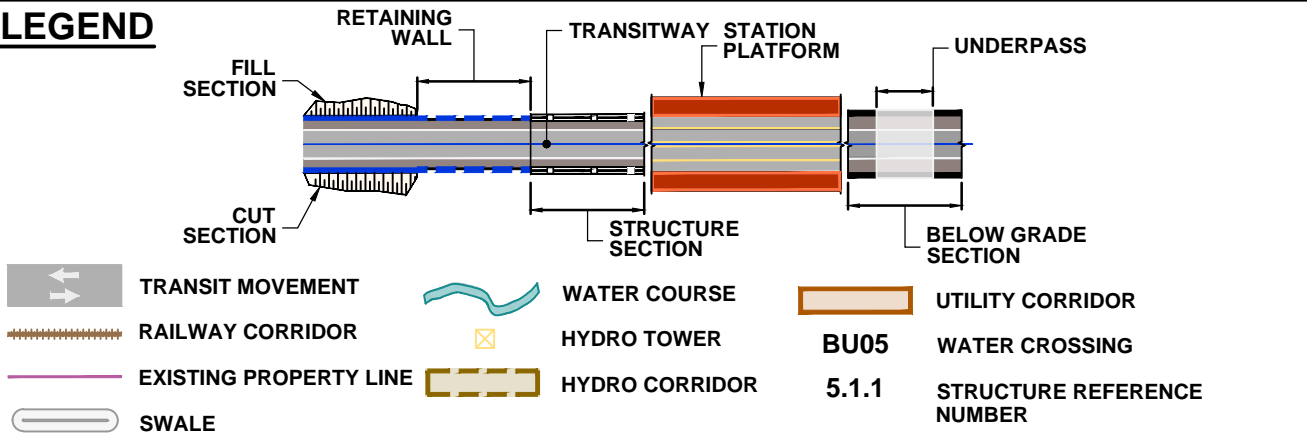
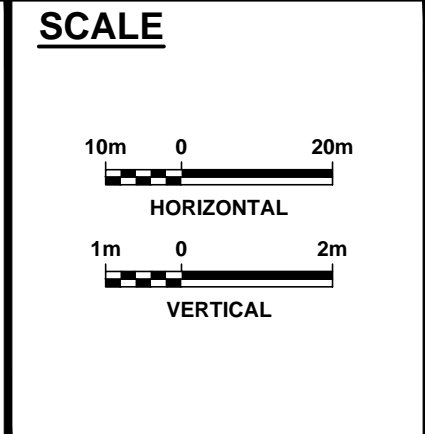


DRAWING NAME: J:\07\76294-ON-MTO 407 TRANSITWAY WC TO BRANT ST TO BRANT ST Genera03 - Drawings\2 - Plates\ETR Plan and Profile\407 TWA-Plate 22.dwg
 CREATED: Apr 15, 2020 7:18pm
 MODIFIED:

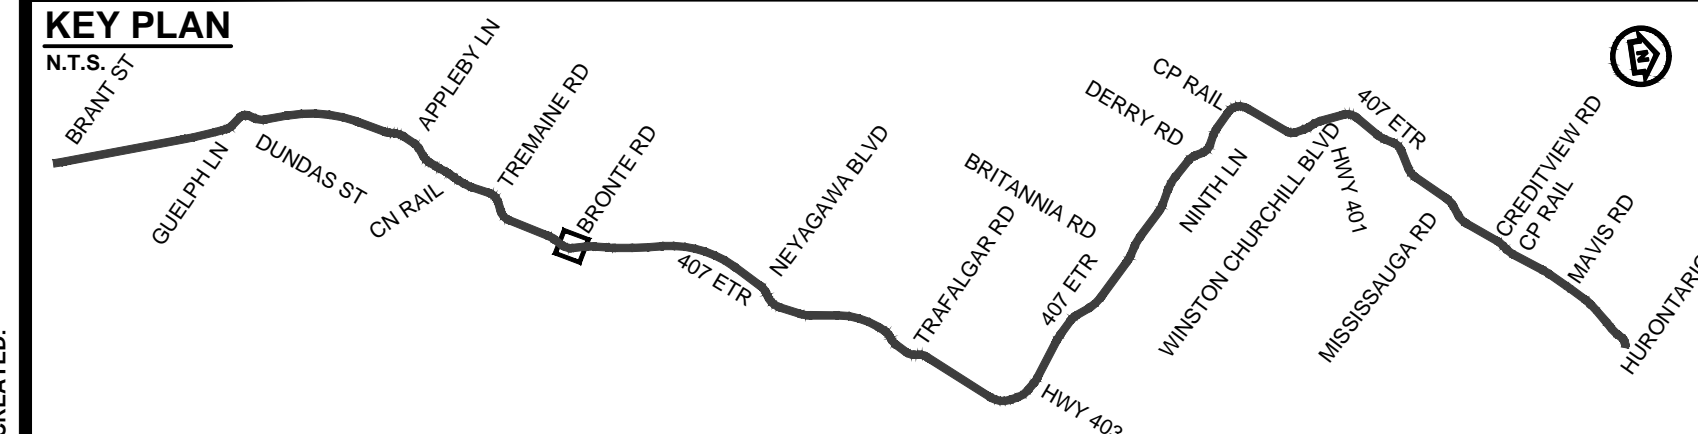

407 TRANSITWAY
 WEST OF BRANT STREET TO WEST OF HURONTARIO STREET
 G.W.P. 16-20003, CA 2016-E-0038
 PLAN AND PROFILE
 STA. 25+440 TO STA. 25+980

PLATE
22
 DATE
 11/20/2019