
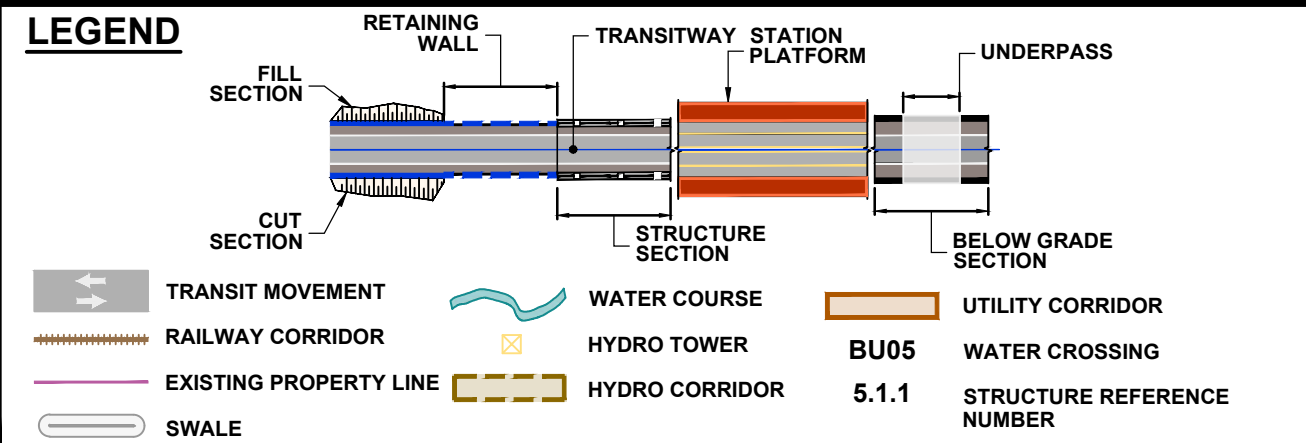
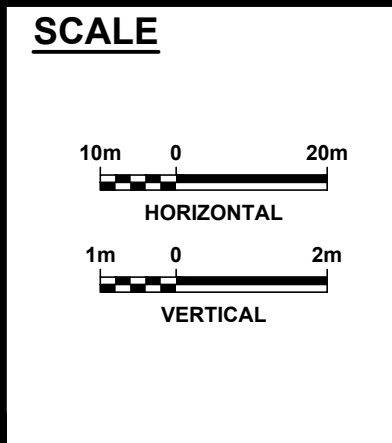


DRAWING NAME: J:\TOR\76284 ON-MTO 407 TRANSITWAY WC TO BRANTTITE General\03 - Drawings\2 - Plates\EPR Plan and Profile\407 TWA-Plate 24.dwg
 CREATED: Nov 20, 2019 11:04am
 MODIFIED: Nov 20, 2019 11:04am

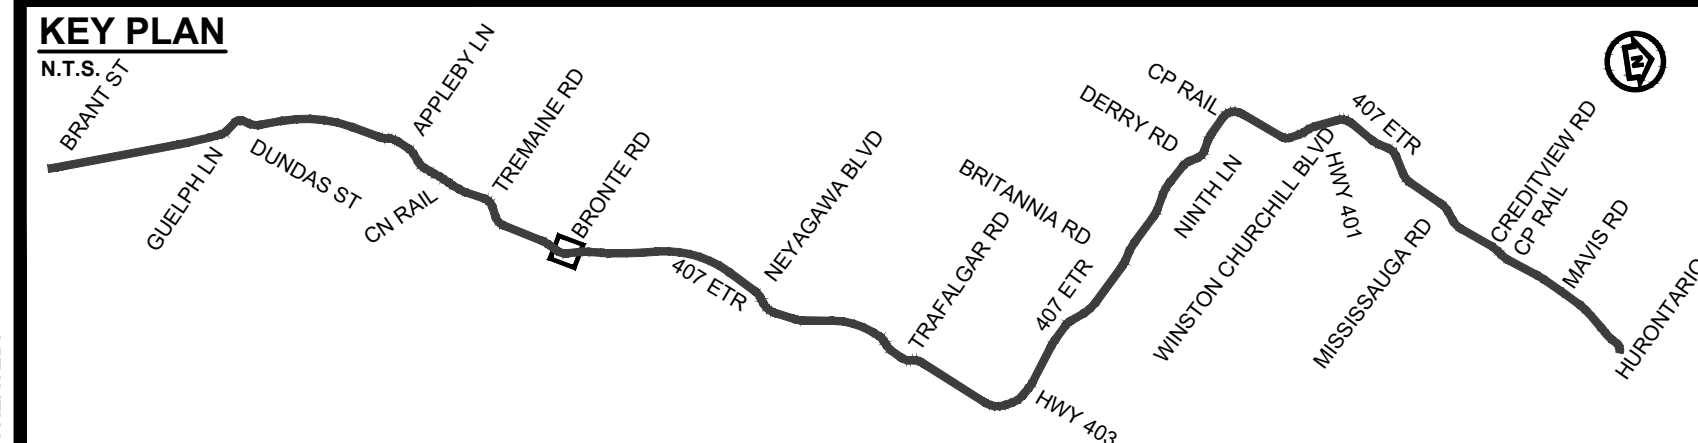

407 TRANSITWAY
 WEST OF BRANT STREET TO WEST OF HURONTARIO STREET
 G.W.P. 16-20003, CA 2016-E-0038

PLAN AND PROFILE
 STA. 26+560 TO STA. 27+140

PLATE
24

DATE
 11/20/2019