

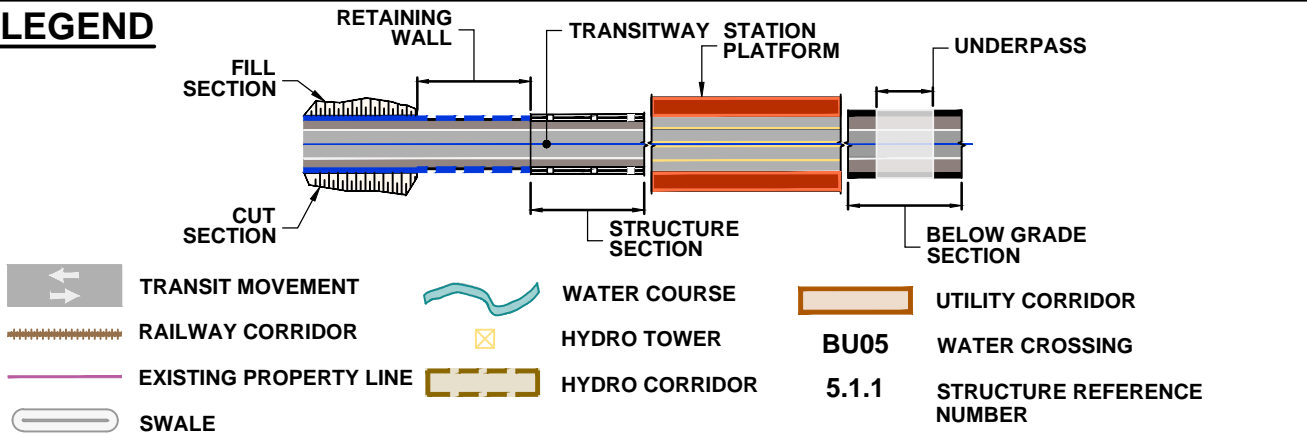
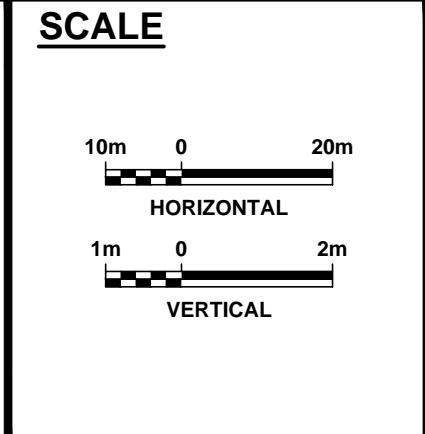


DRAWING NAME: J:\07\76294-ON-MTO 407 TRANSITWAY WC TO BRANT ST TO BRANT ST General\03 - Drawings\2 - Plates\ETR Plan and Profile\407 TM4-Plate 25.dwg
 CREATED: Apr 15, 2020 8:43pm
 MODIFIED:



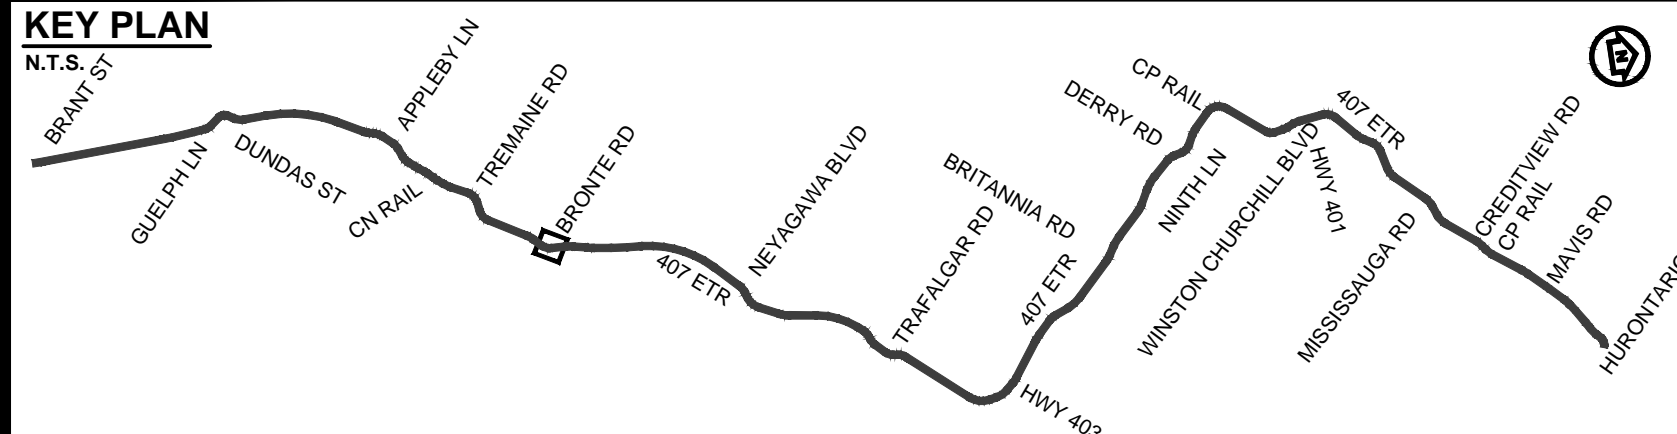


407 TRANSITWAY
 WEST OF BRANT STREET TO WEST OF HURONTARIO STREET
 G.W.P. 16-20003, CA 2016-E-0038
 PLAN AND PROFILE
 STA. 27+140 TO STA. 27+740

PLATE
25A
 DATE
 11/20/2019

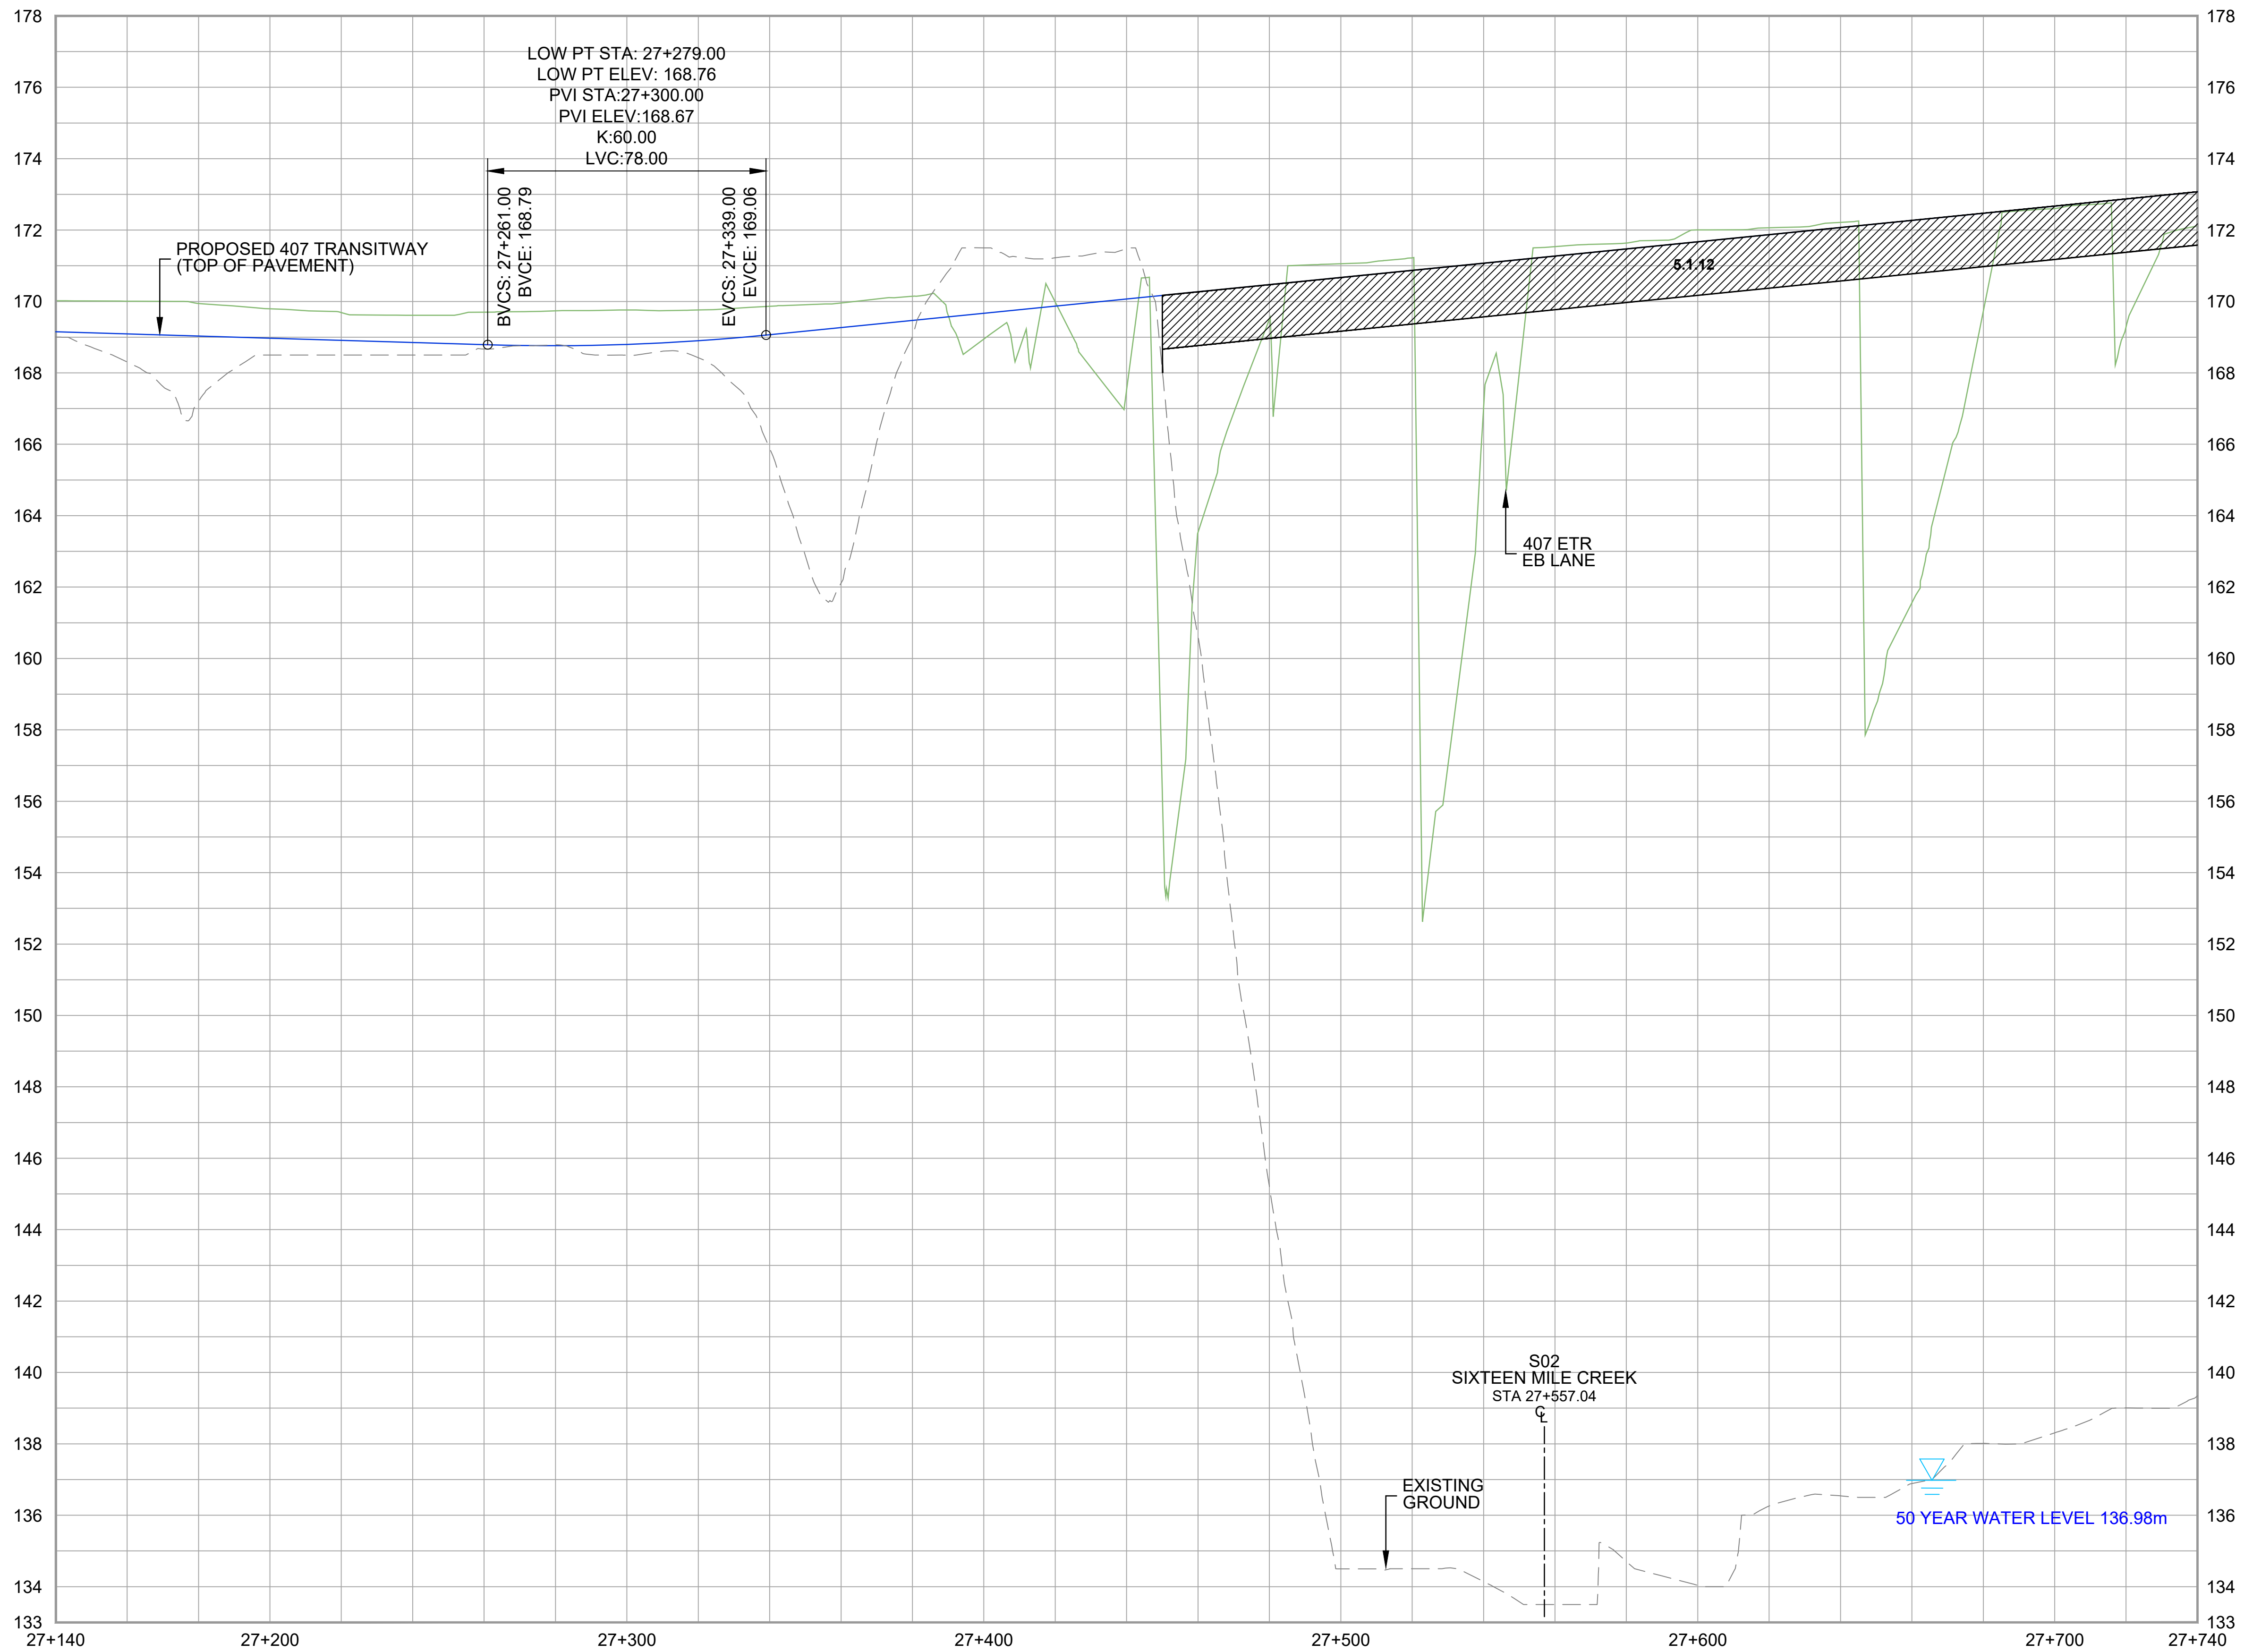

DRAWING NAME: J:\TOR\76284 ON-MTO 407 TRANSITWAY WC TO BRANTTITE General\03 - Drawings\2 - Plates\EPR Plan and Profile\407 TW-Plate 25.dwg
 CREATED: Nov 20, 2019 12:42pm
 MODIFIED:

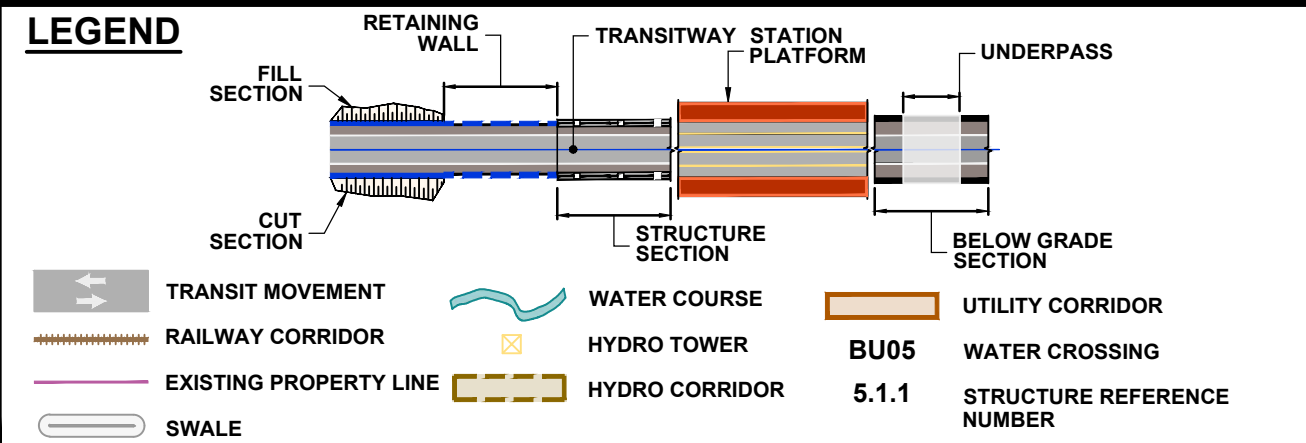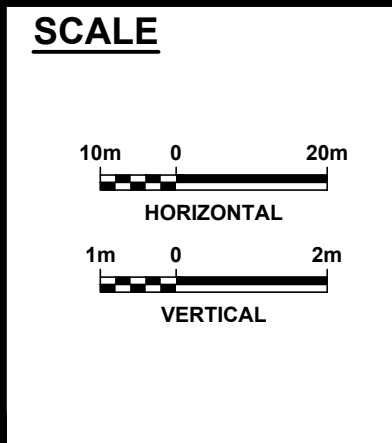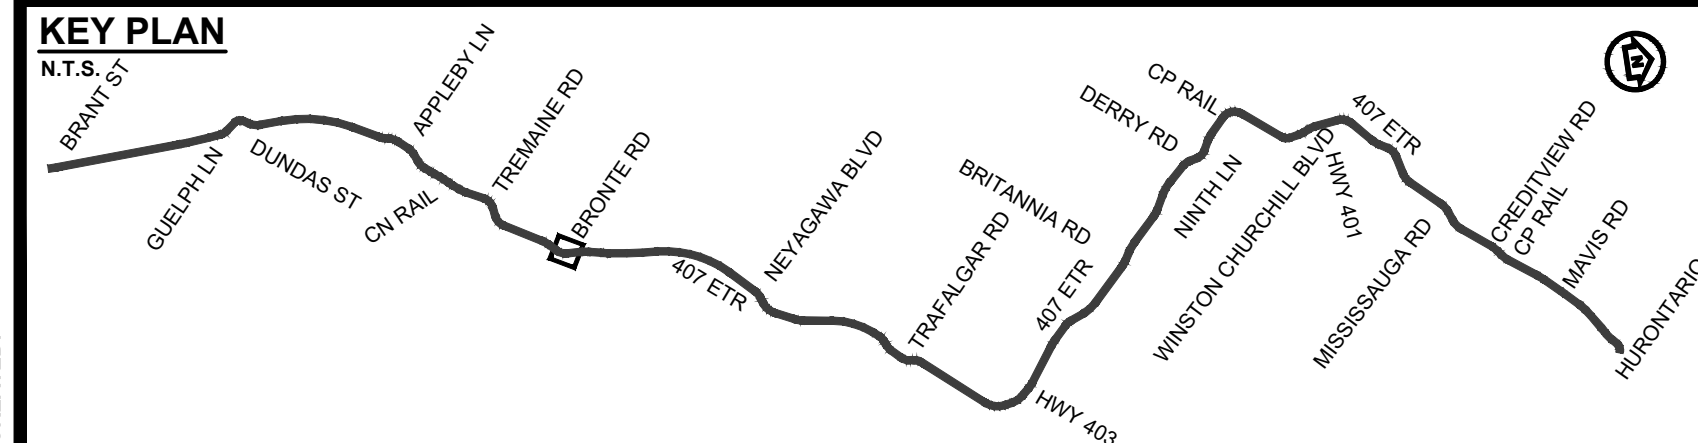

407 TRANSITWAY
WEST OF BRANT STREET TO WEST OF HURONTARIO STREET
G.W.P. 16-20003, CA 2016-E-0038
PLAN AND PROFILE
STA. 27+140 TO STA. 27+740

PLATE
25B
DATE
11/20/2019