
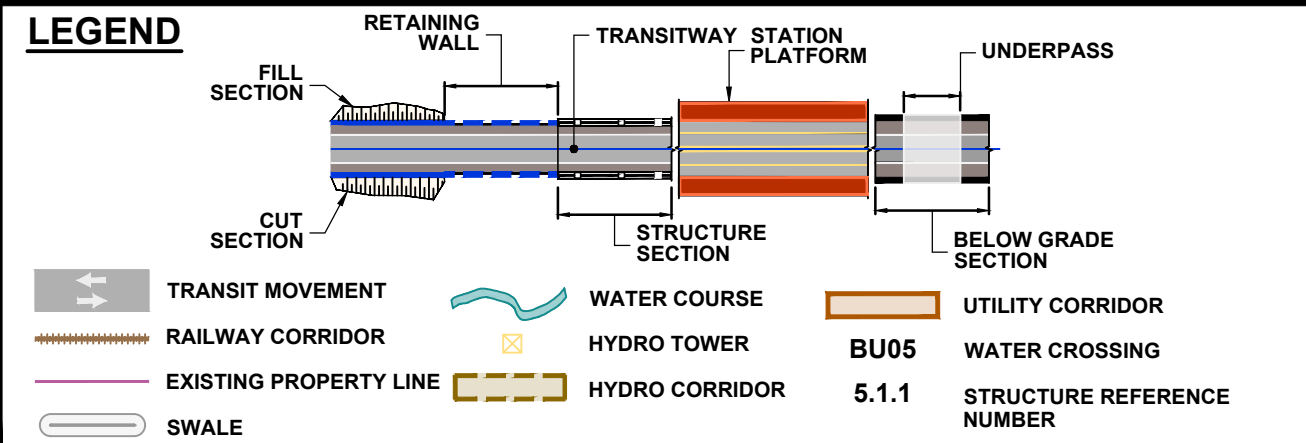
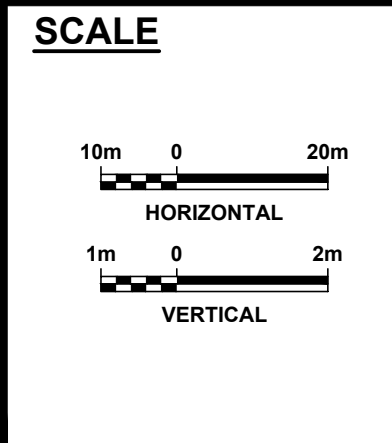


DRAWING NAME: J:\TORONTO\407 TRANSITWAY WC TO BRANTTITE General\03 - Drawings\2 - Plates\EPR Plan and Profile\407 TWA-Plate 26.dwg
 CREATED: Nov 20, 2019 1:45pm
 MODIFIED:

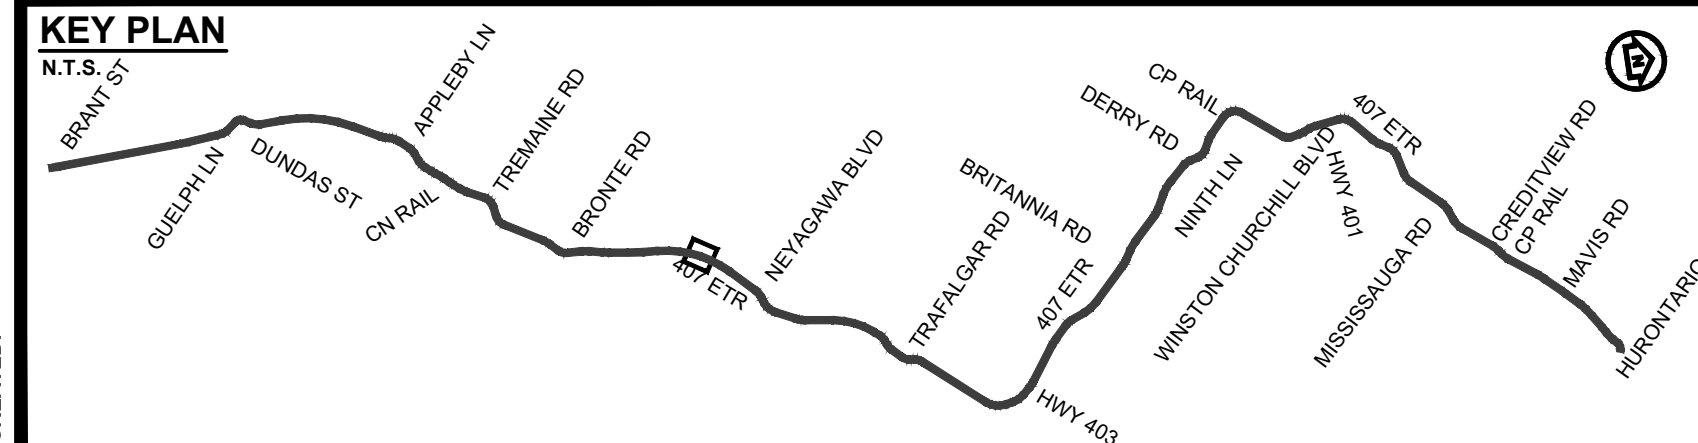


407 TRANSITWAY
 WEST OF BRANT STREET TO WEST OF HURONTARIO STREET
 G.W.P. 16-20003, CA 2016-E-0038




PLAN AND PROFILE
 STA. 27+740 TO STA. 28+340

PLATE
26A

DATE
 11/20/2019

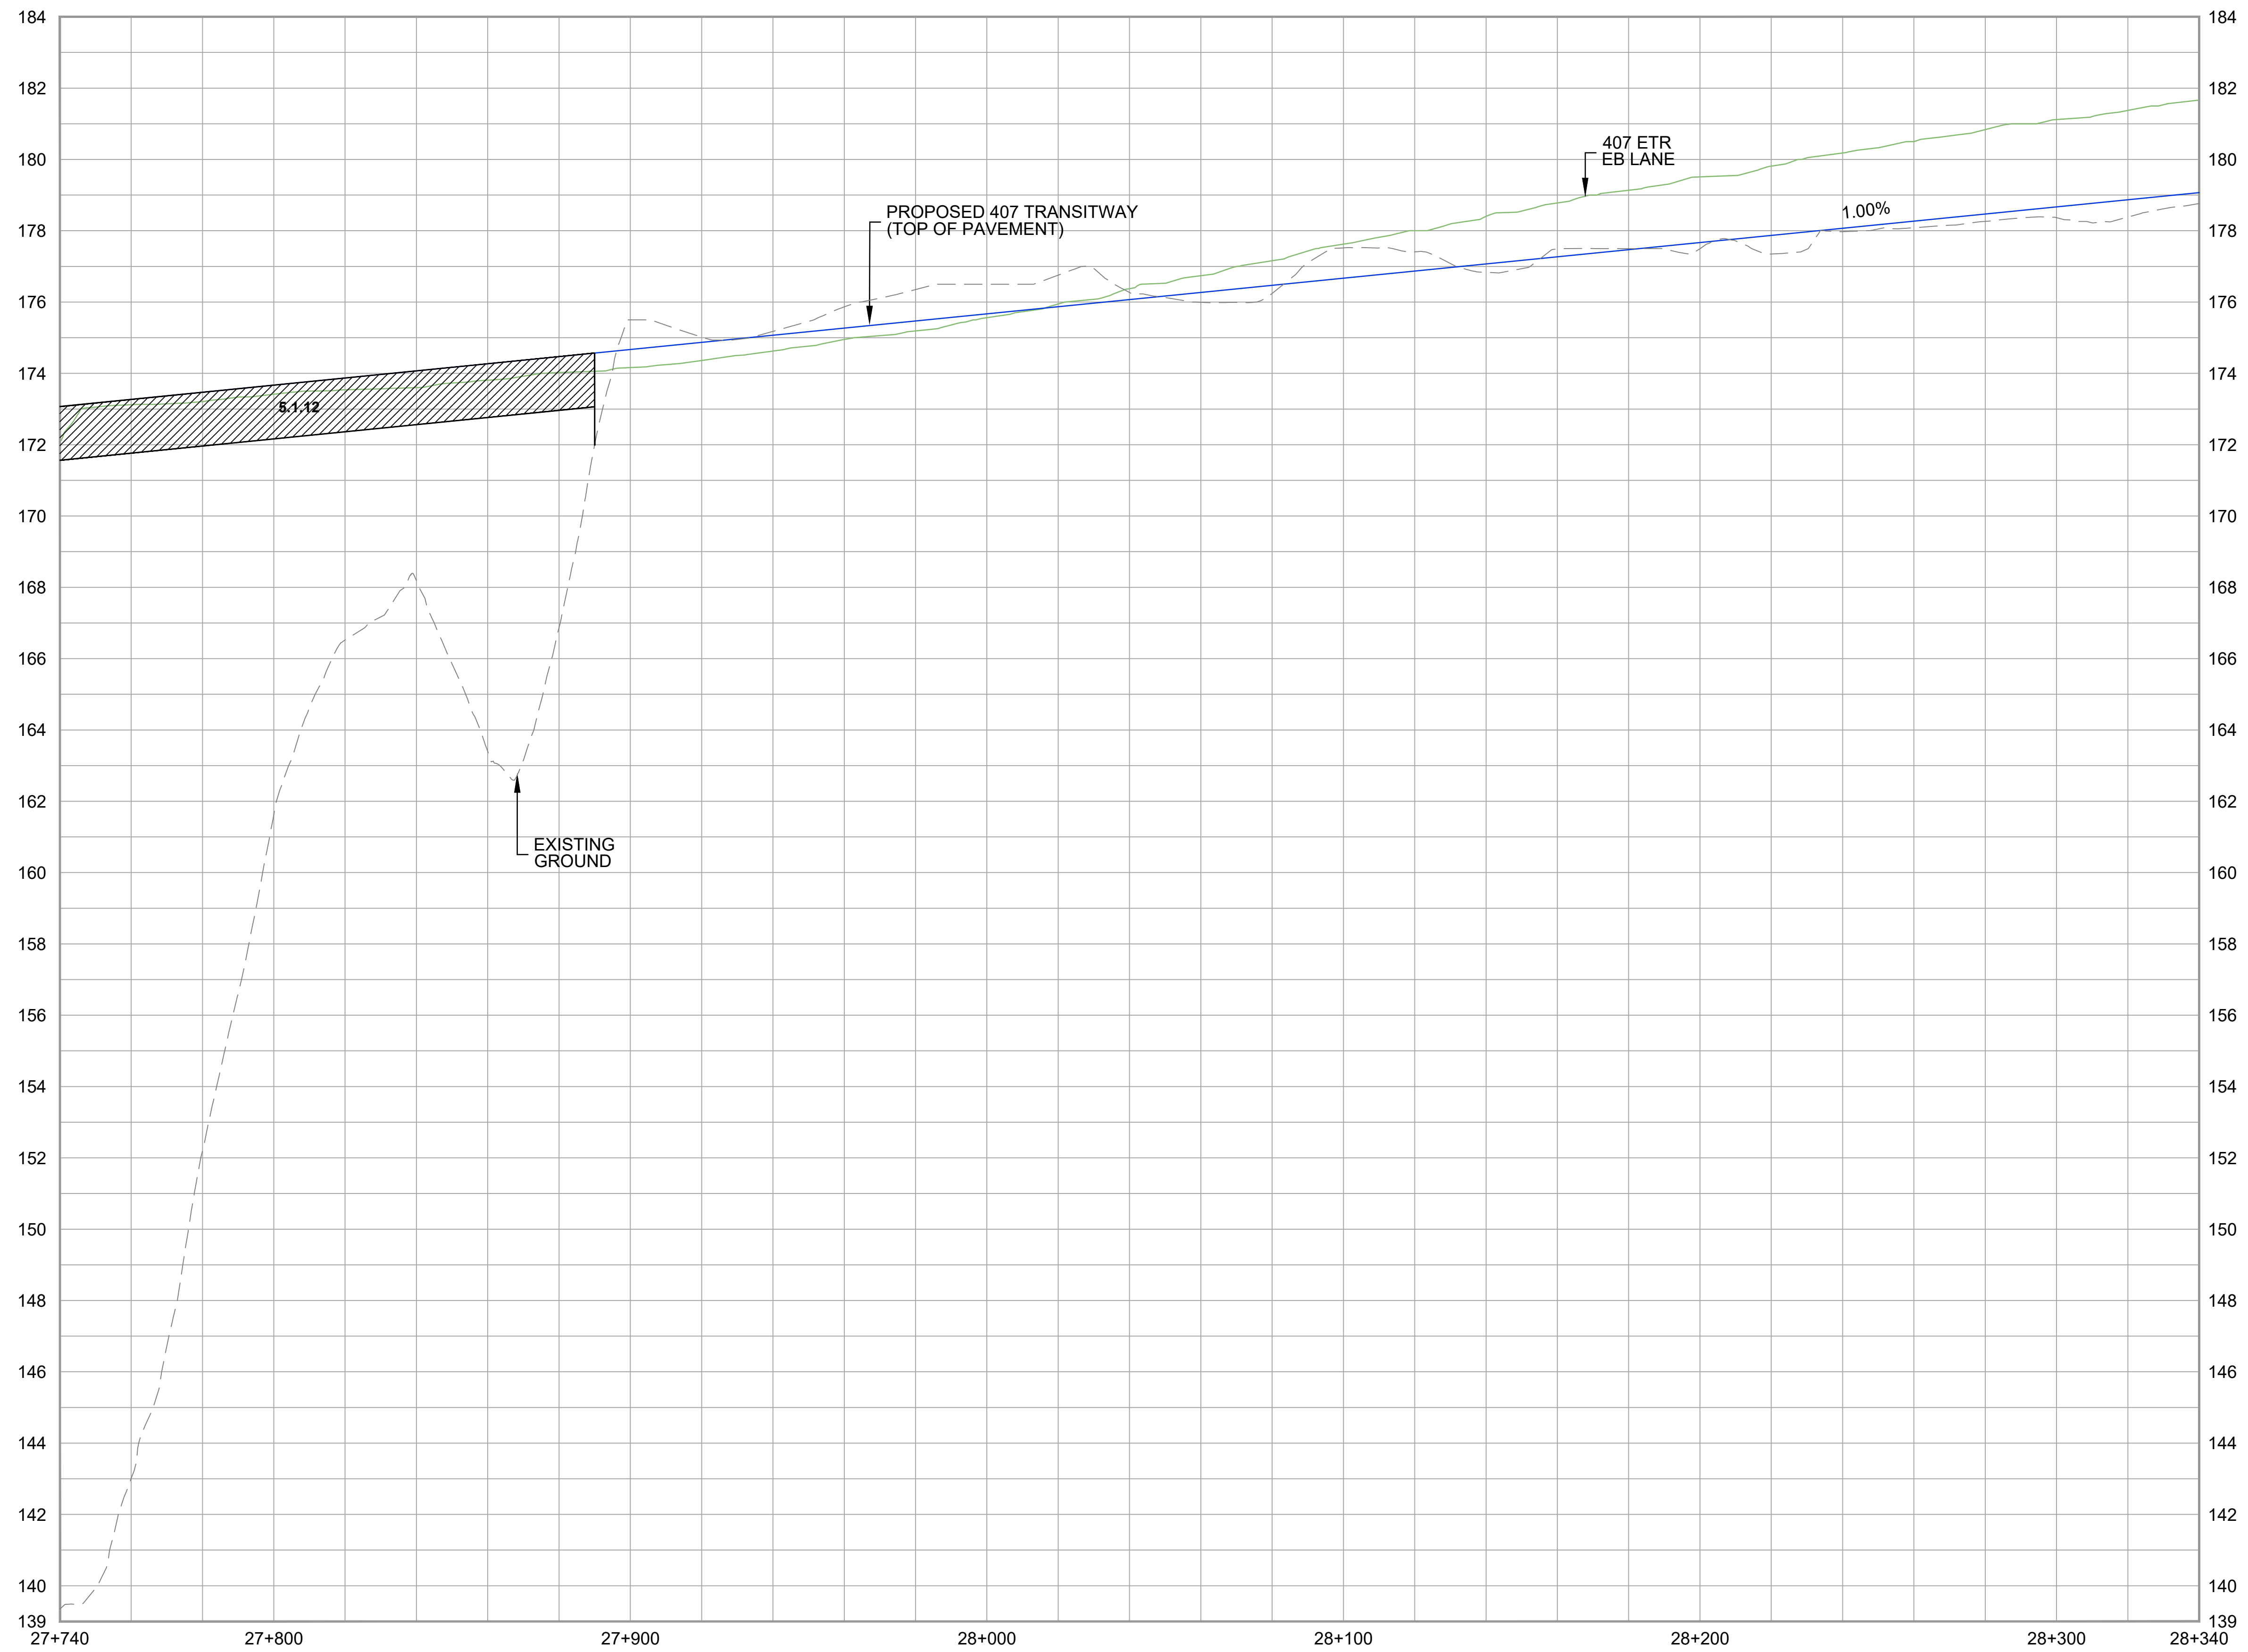

DRAWING NAME: J:\TOR\76284 ON-MTO 407 TRANSITWAY WC TO BRANTTITE General\03 - Drawings\2 - Plates\PR Plan and Profile\407 TW4-Plate 26.dwg
 CREATED: Nov 20, 2019 1:40pm
 MODIFIED:

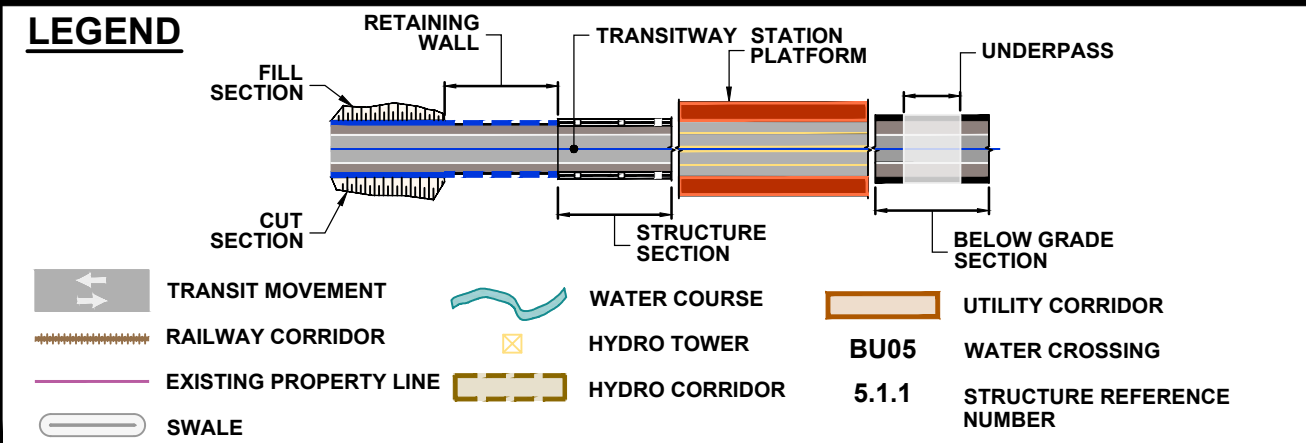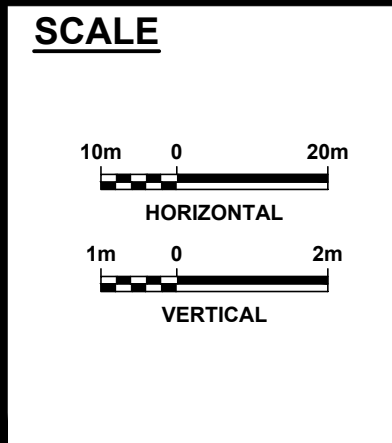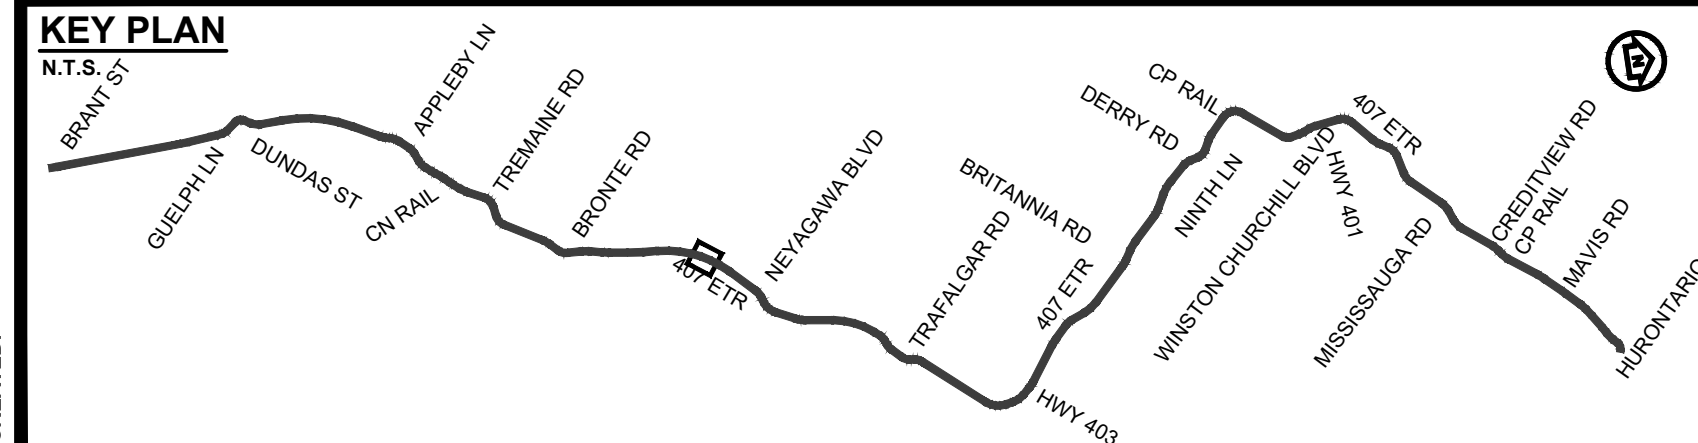

407 TRANSITWAY
 WEST OF BRANT STREET TO WEST OF HURONTARIO STREET
 G.W.P. 16-20003, CA 2016-E-0038
PLAN AND PROFILE
 STA. 27+740 TO STA. 28+340

PLATE
26B
 DATE
 11/20/2019