
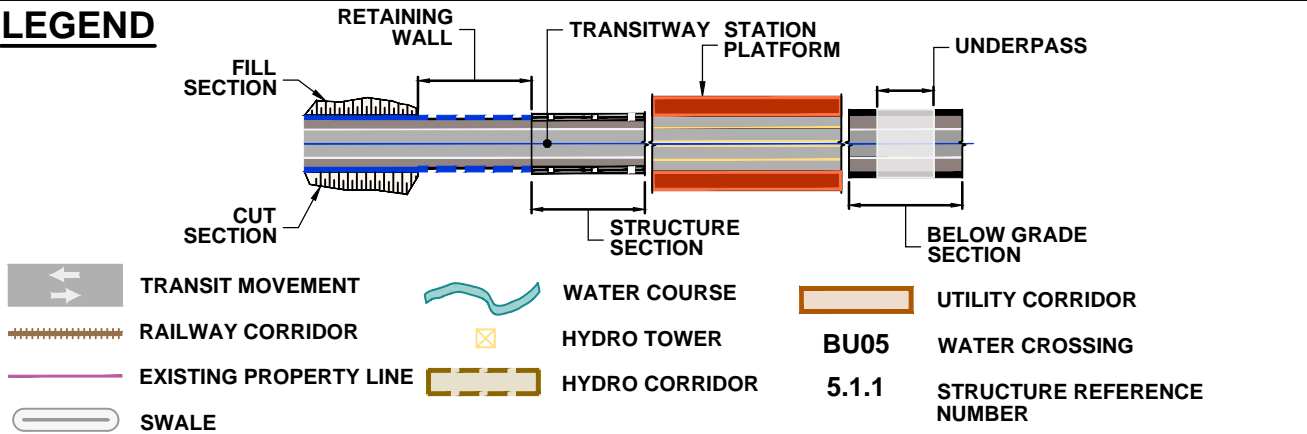
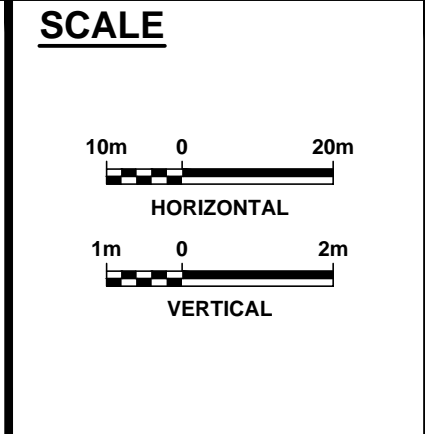


DRAWING NAME: J:\07\7624 ON-MTO 407 TRANSITWAY WC TO BRANTYTTIS General\03 - Drawings\2 - Plates\EPR Plan and Profile\407 TM4-Plate 29.dwg  
 CREATED: May 12, 2020, 9:28pm  
 MODIFIED:

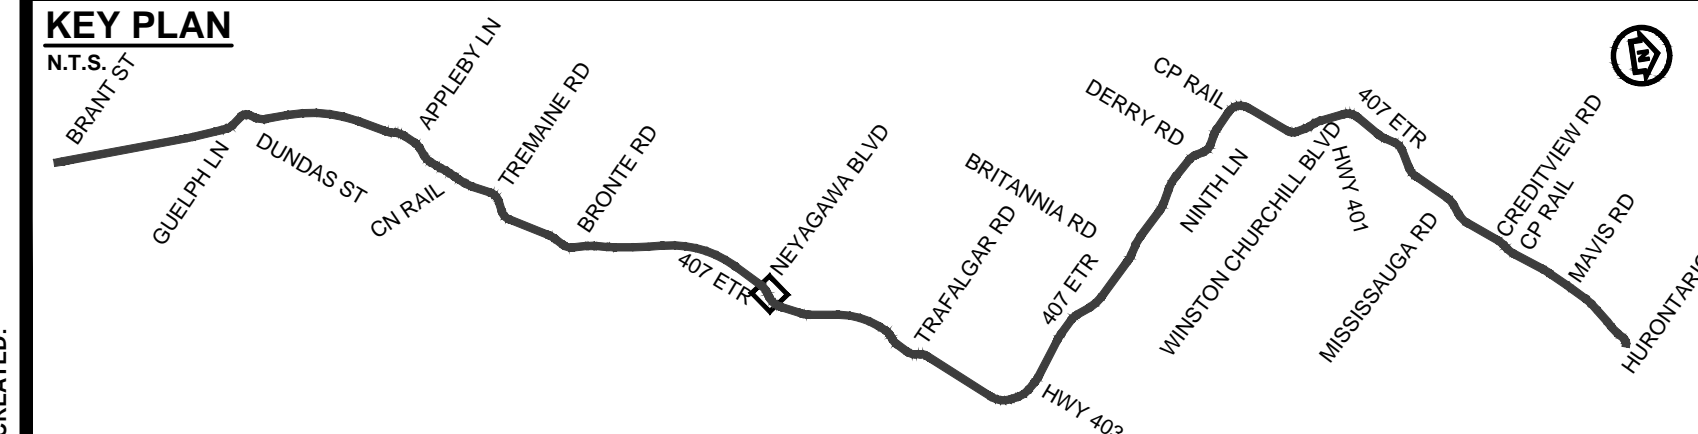

**407 TRANSITWAY**  
 WEST OF BRANT STREET TO WEST OF HURONTARIO STREET  
 G.W.P. 16-20003, CA 2016-E-0038  
 PLAN AND PROFILE  
 STA. 29+540 TO STA. 30+160

PLATE  
**29**  
 DATE  
 11/20/2019