
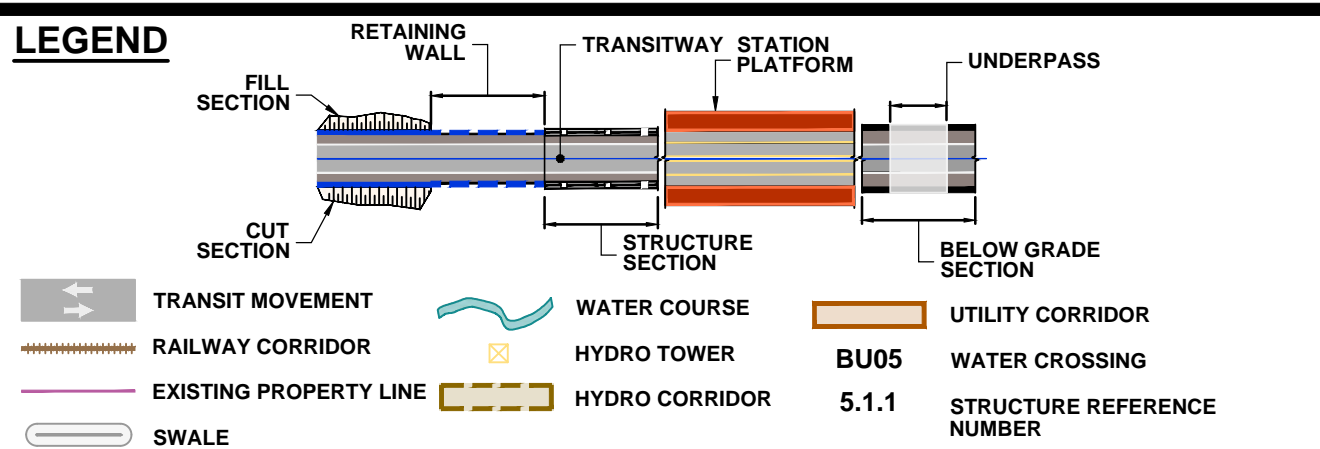
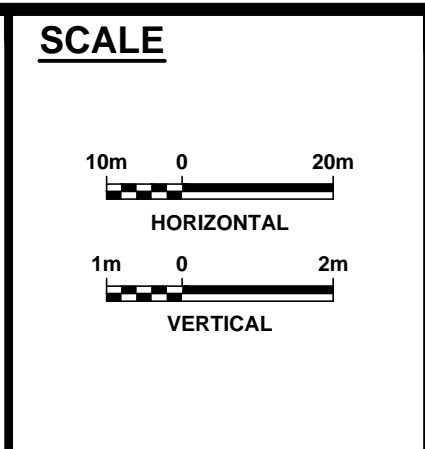


DRAWING NAME: J:\TORV\7624 ON-MTO 407 TRANSITWAY WC TO BRANTYTTIS General\03 - Drawings\2 - Plates\EPR Plan and Profile\407 TW4-Plate 30.dwg  
 MODIFIED: Apr 16, 2020 9:48am  
 CREATED:

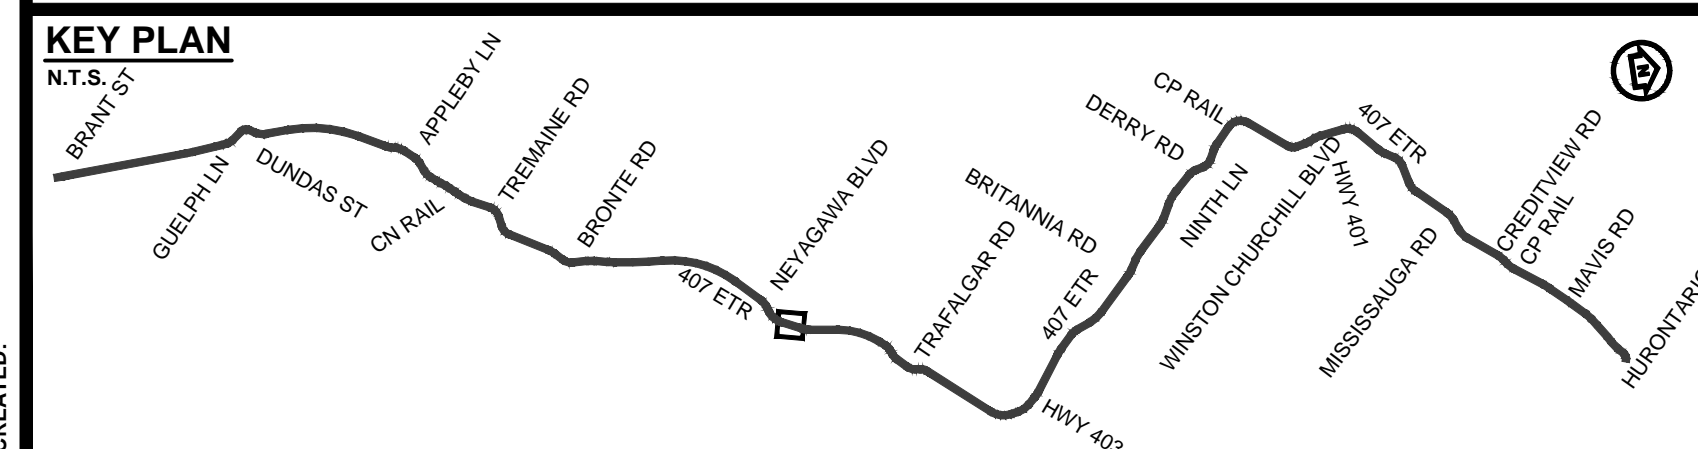

**407 TRANSITWAY**  
 WEST OF BRANT STREET TO WEST OF HURONTARIO STREET  
 G.W.P. 16-20003, CA 2016-E-0038  
 PLAN AND PROFILE  
 STA. 30+160 TO STA. 30+760

PLATE  
**30**  
 DATE  
 11/20/2019