
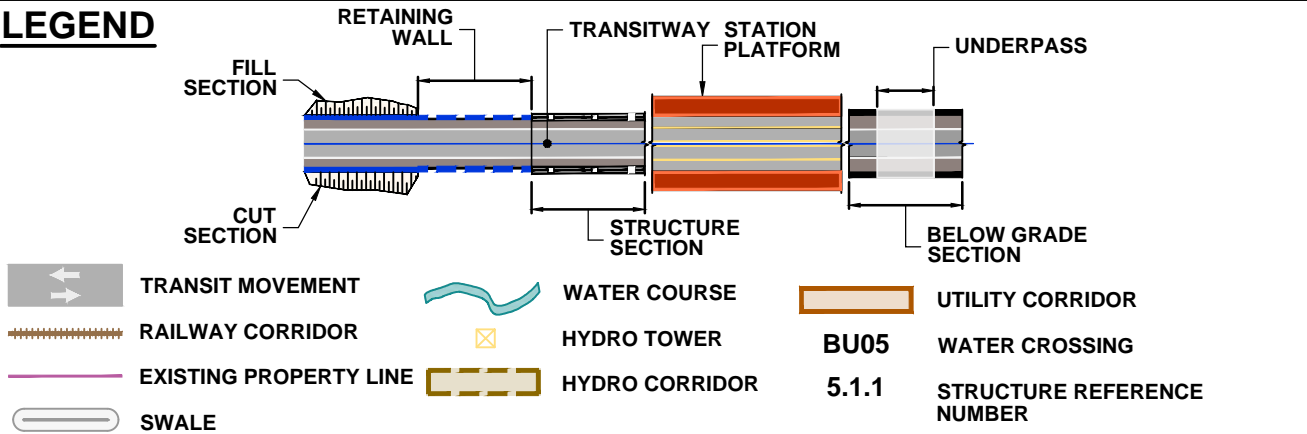
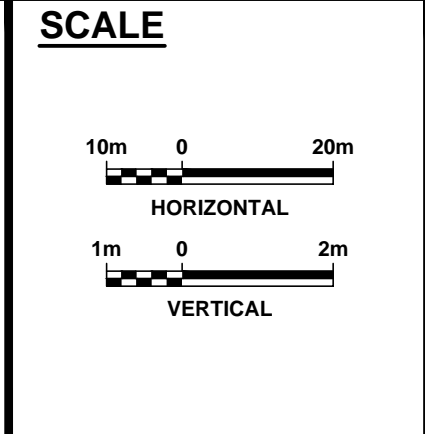


DRAWING NAME: J:\07\7624 ON-MTO 407 TRANSITWAY WC TO BRANT ST General03 - Drawings2 - Plates\ERR Plan and Profile\407 TM4-Plate 31.dwg
CREATED: Apr 20, 2020 4:25pm
MODIFIED:

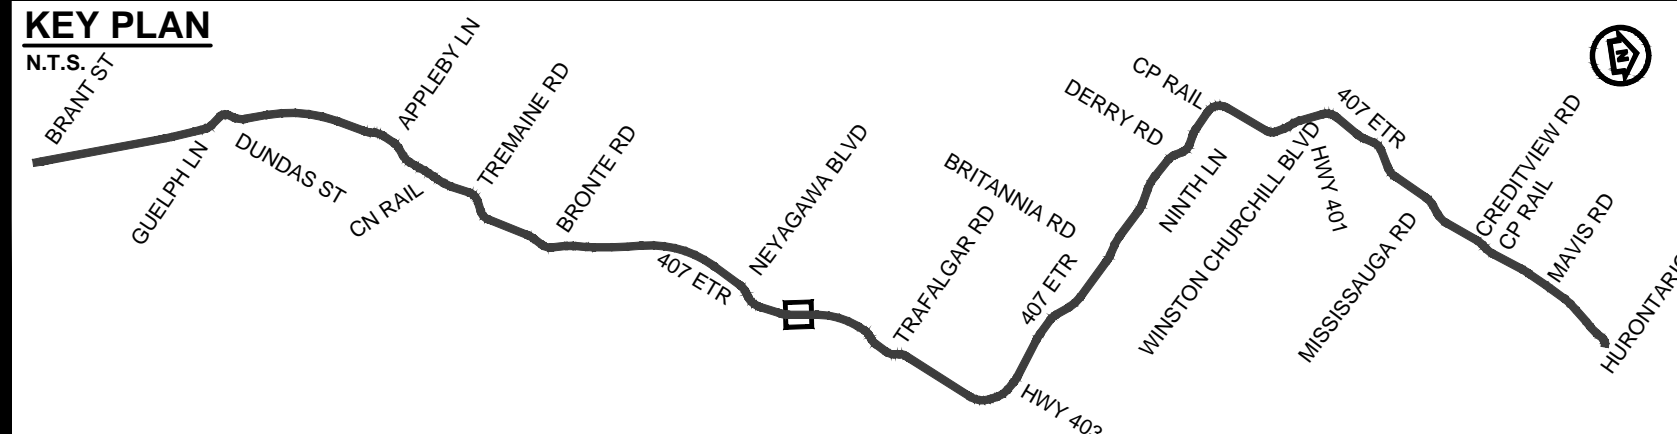

407 TRANSITWAY
 WEST OF BRANT STREET TO WEST OF HURONTARIO STREET
 G.W.P. 16-20003, CA 2016-E-0038

PLAN AND PROFILE
 STA. 30+760 TO STA. 31+380

PLATE
31

DATE
 11/20/2019