
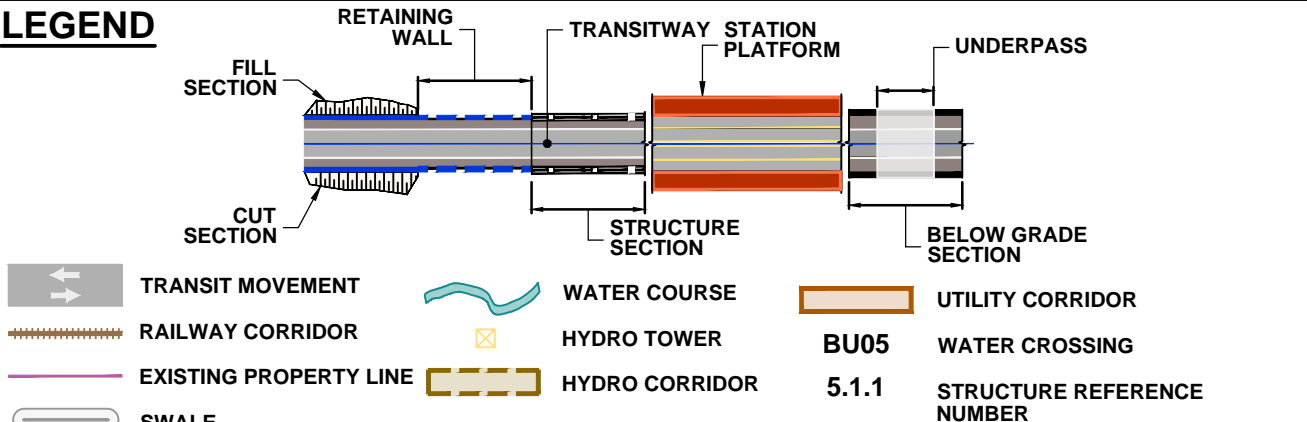
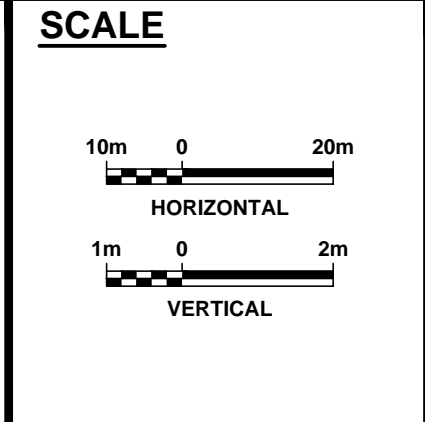


DRAWING NAME: J:\07\7624 ON-MTO 407 TRANSITWAY WC TO BRANTTTS General\03 - Drawings\2 - Plates\ERR Plan and Profile\407 TM4-Plate 35.dwg
 CREATED: 11/13/2019 12:25pm
 MODIFIED: Jul 13, 2020

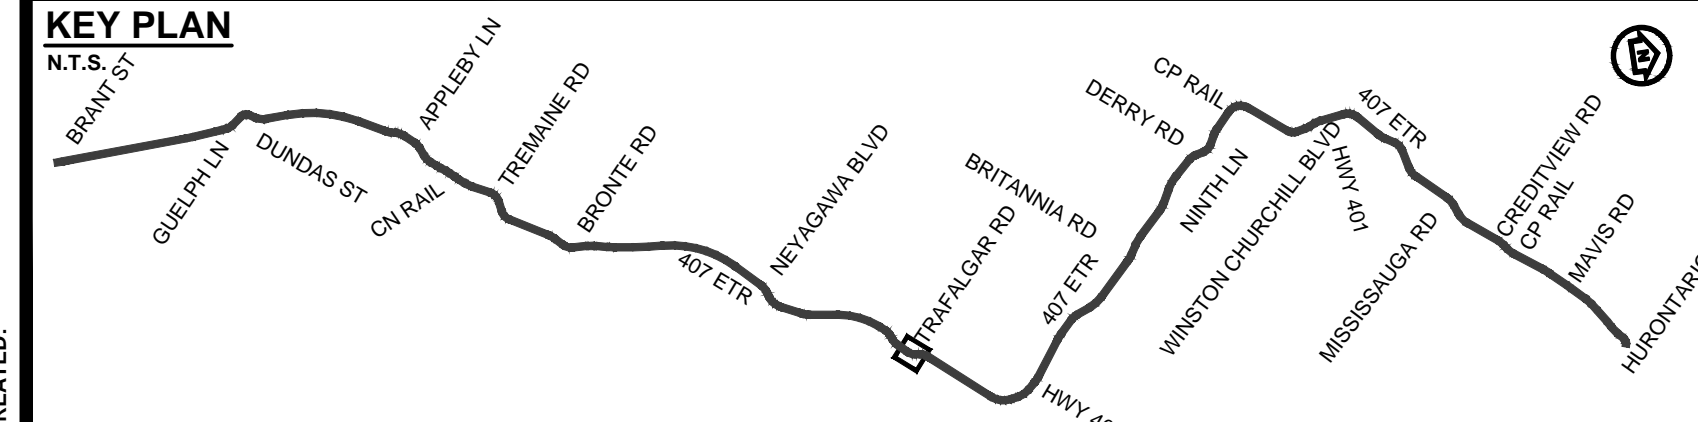

407 TRANSITWAY
 WEST OF BRANT STREET TO WEST OF HURONTARIO STREET
 G.W.P. 16-20003, CA 2016-E-0038
 PLAN AND PROFILE
 STA. 33+200 TO STA. 33+760

PLATE
35
 DATE
 11/20/2019