
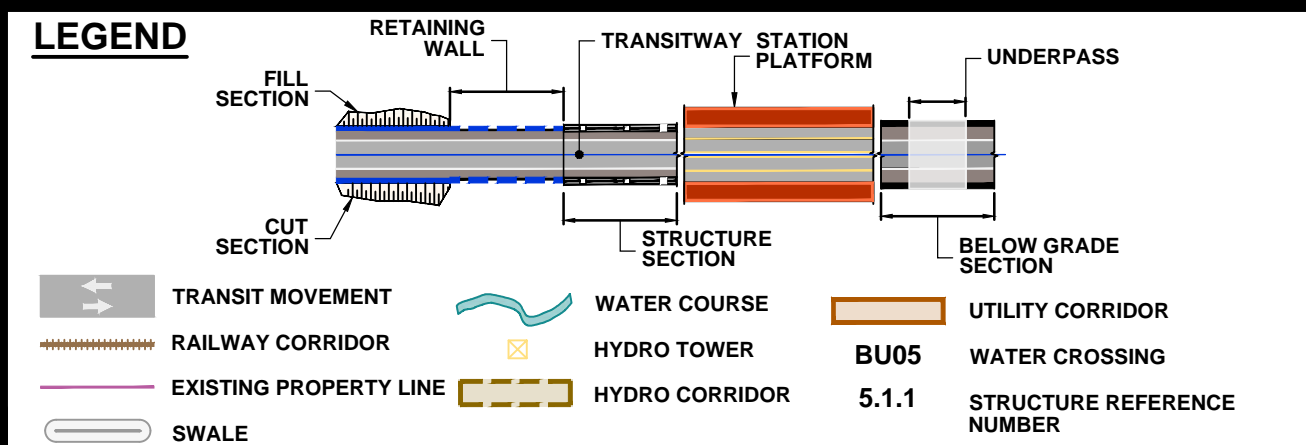
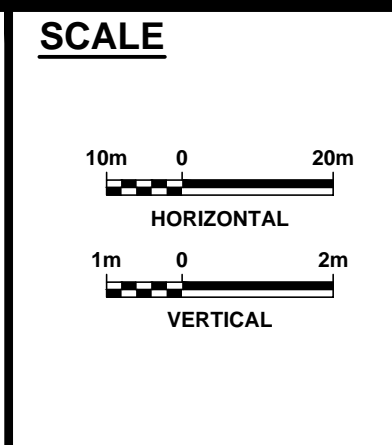


DRAWING NAME: J:\07\7624 ON-MTO 407 TRANSITWAY WC TO BRANTVILLE General\03 - Drawings\2 - Plates\ERR Plan and Profile\407 TWA-Plate 37.dwg  
 CREATED: Apr 16, 2020 12:41 pm  
 MODIFIED:

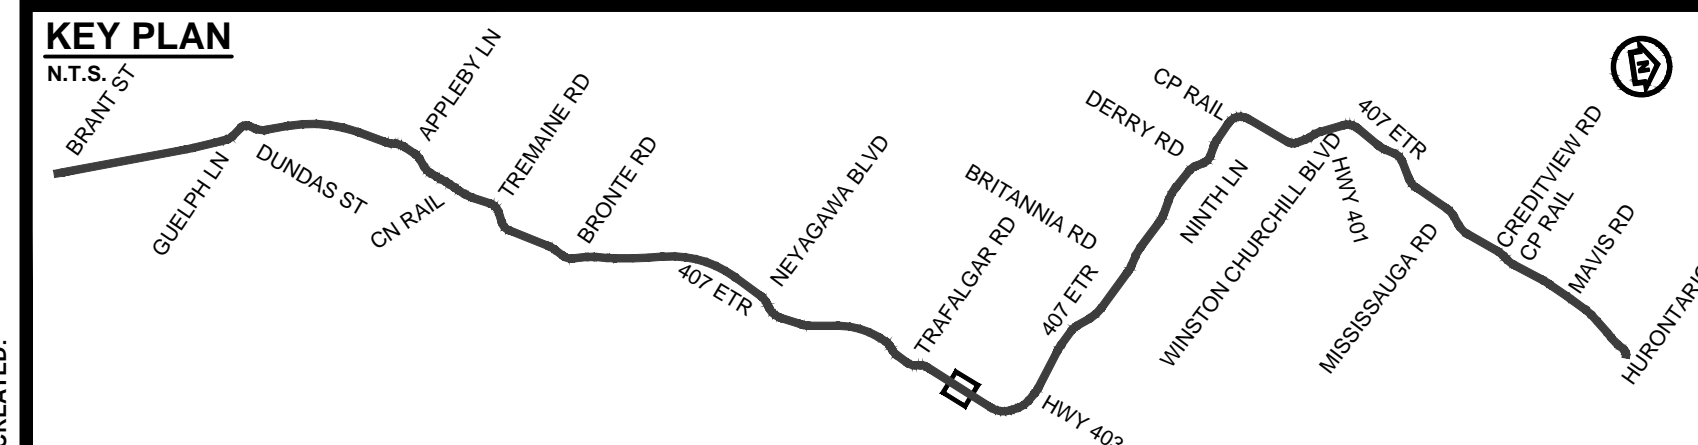

**407 TRANSITWAY**  
 WEST OF BRANT STREET TO WEST OF HURONTARIO STREET  
 G.W.P. 16-20003, CA 2016-E-0038  
 PLAN AND PROFILE  
 STA. 34+360 TO STA. 34+960

PLATE  
**37**  
 DATE  
 11/20/2019