

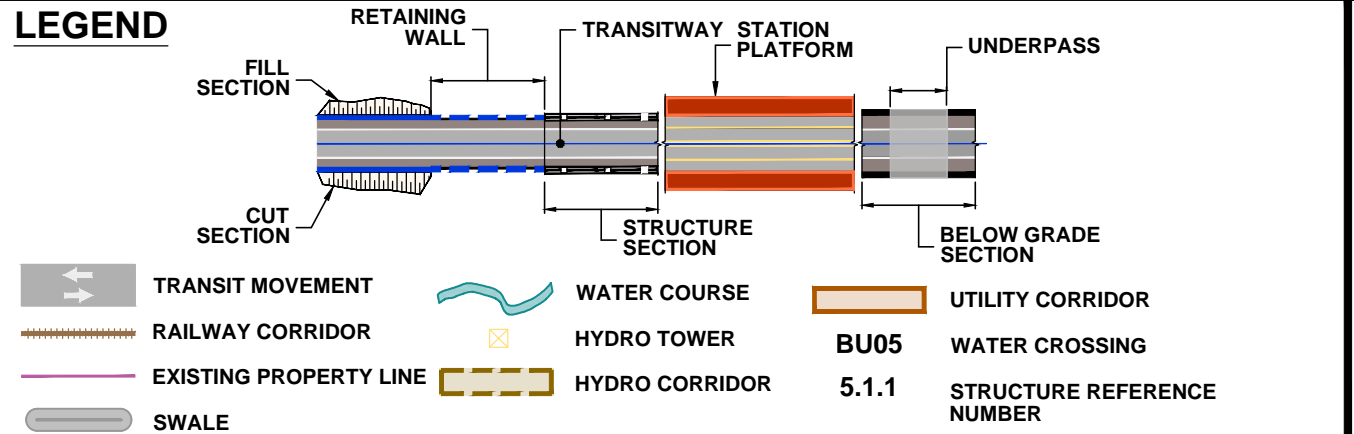
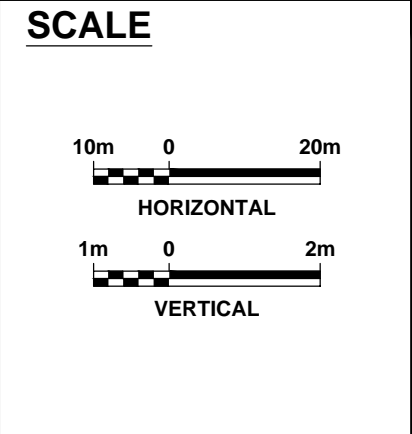


DRAWING NAME: J:\07\7624 ON-MTO 407 TRANSITWAY WC TO BRANTTIS General03 - Drawings\2 - Plates\ERR Plan and Profile\407 TW4-Plate 41.dwg
 CREATED: Apr 16, 2020 3:14pm
 MODIFIED:



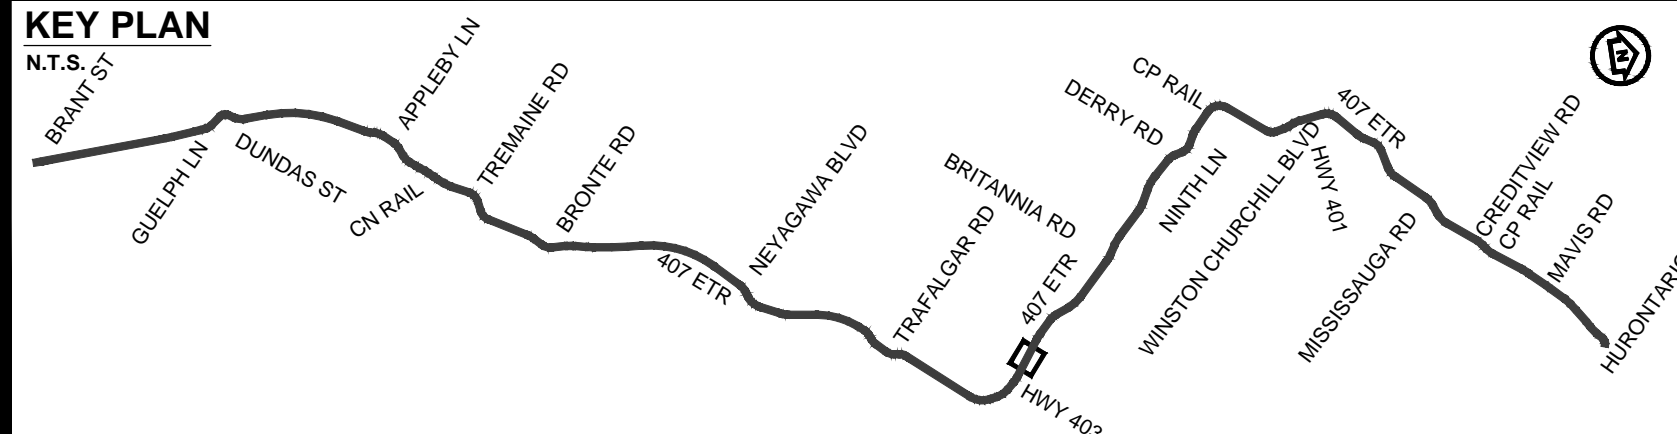


407 TRANSITWAY
 WEST OF BRANT STREET TO WEST OF HURONTARIO STREET
 G.W.P. 16-20003, CA 2016-E-0038
 PLAN AND PROFILE
 STA. 36+820 TO STA. 37+480

PLATE
41A
 DATE
 11/20/2019

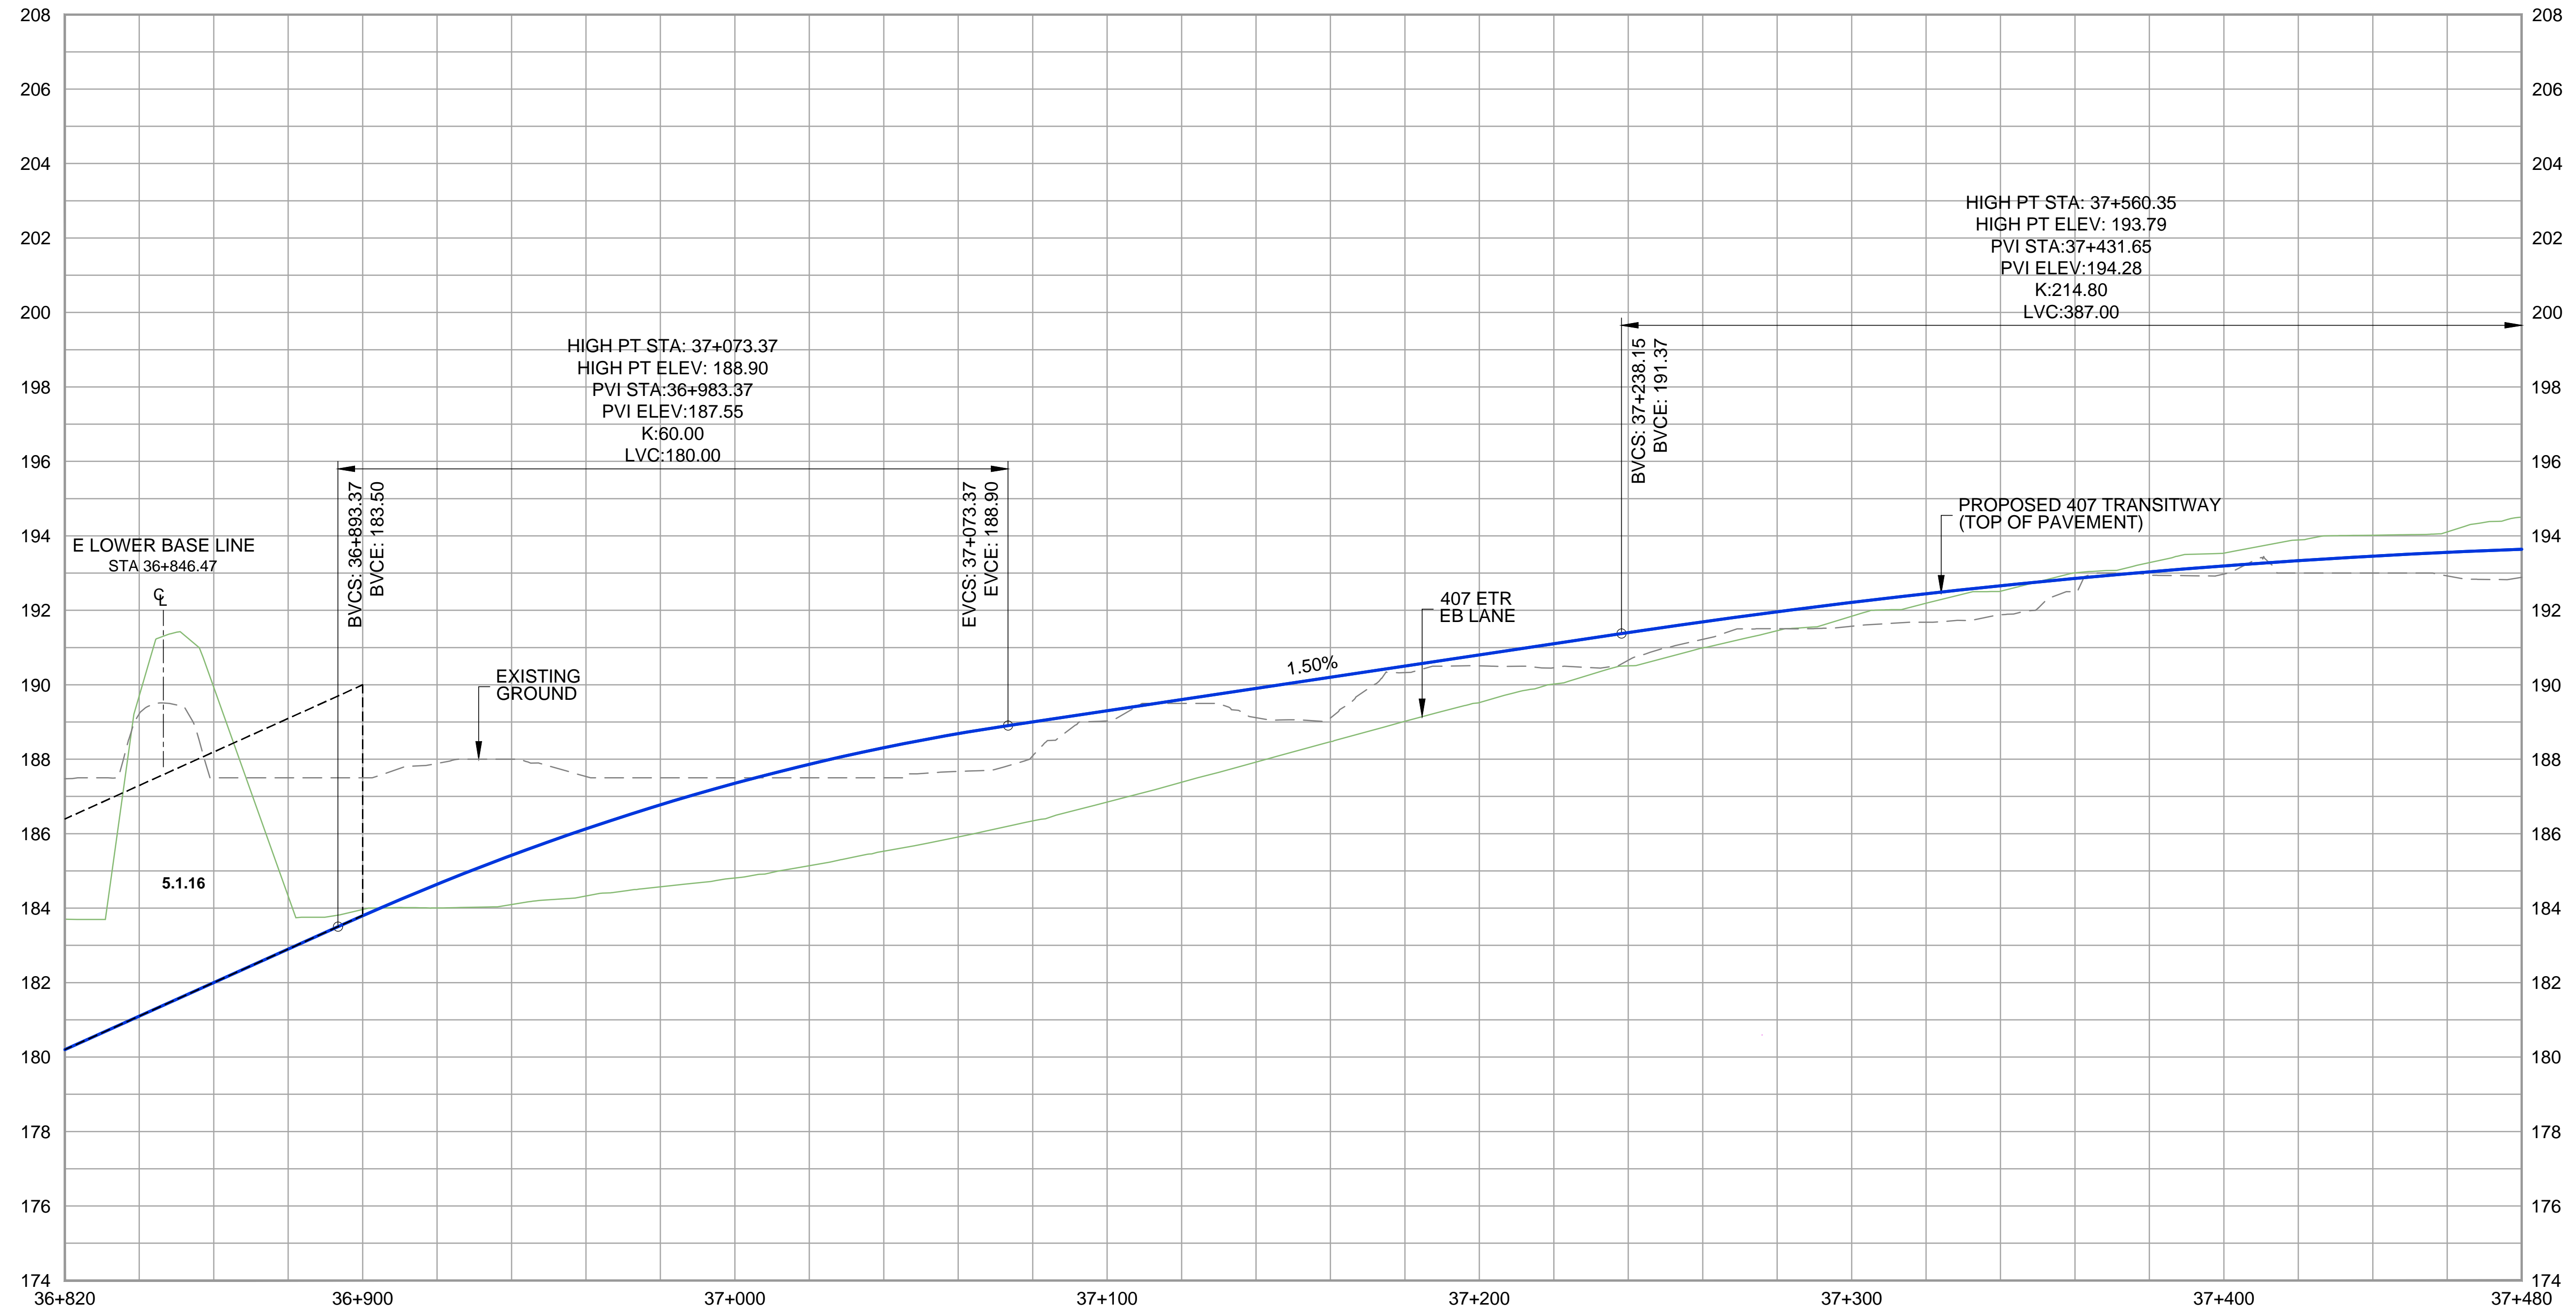

DRAWING NAME: J:\07\7624 ON-MTO 407 TRANSITWAY WC TO BRANTTTS General\03 - Drawings\2 - Plates\ERR Plan and Profile\407 TM4-Plate 41.dwg
 CREATED: Apr 03, 2020 10:19am
 MODIFIED:

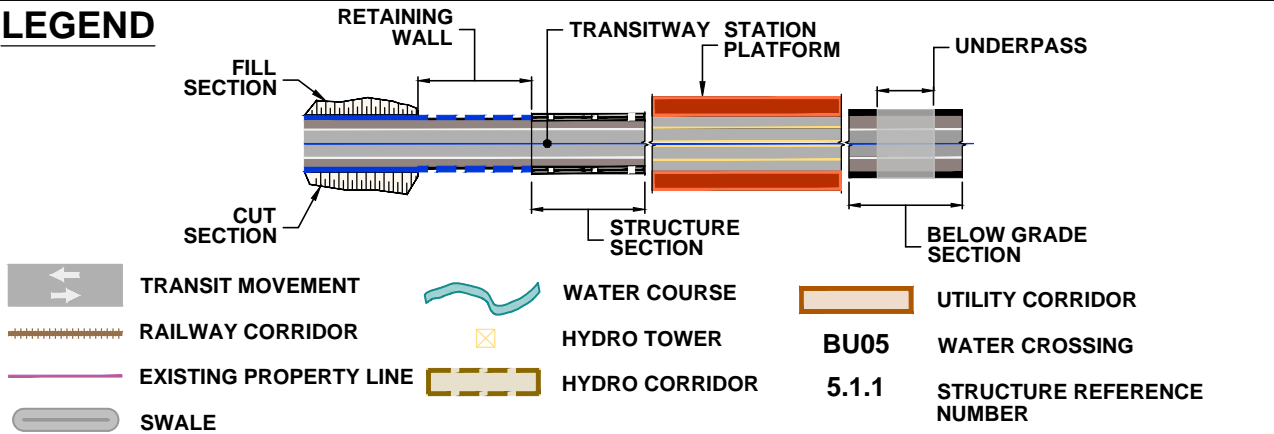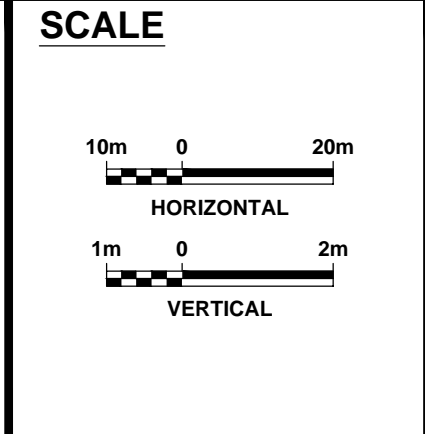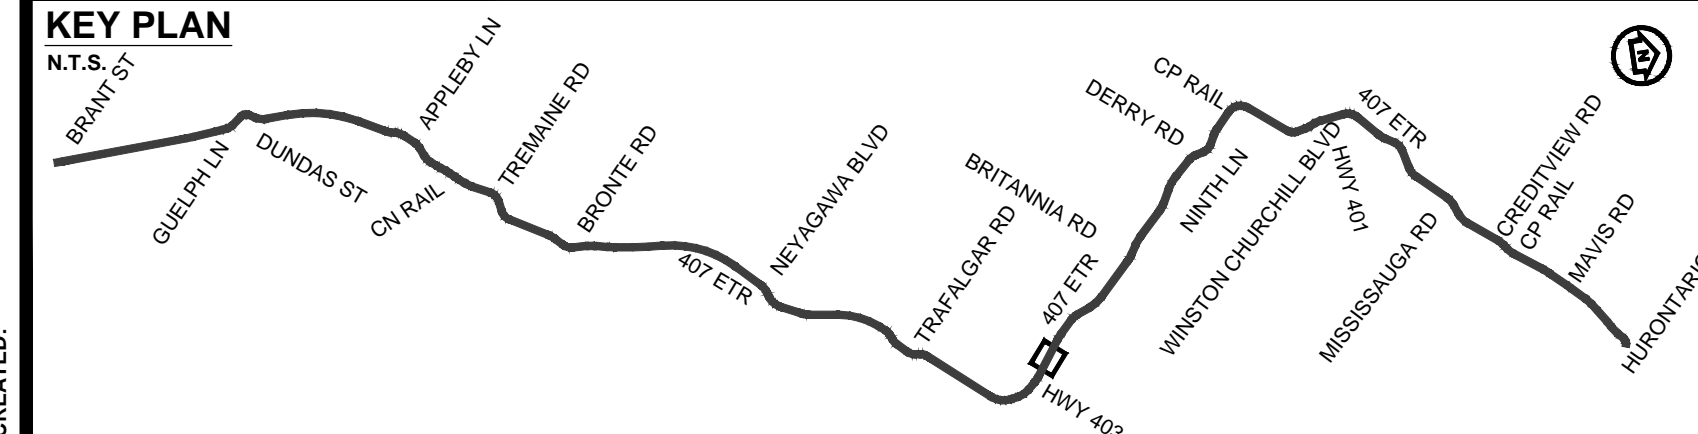

407 TRANSITWAY
 WEST OF BRANT STREET TO WEST OF HURONTARIO STREET
 G.W.P. 16-20003, CA 2016-E-0038

PLAN AND PROFILE
 STA. 36+820 TO STA. 37+480

PLATE
41B
 DATE
 11/20/2019