
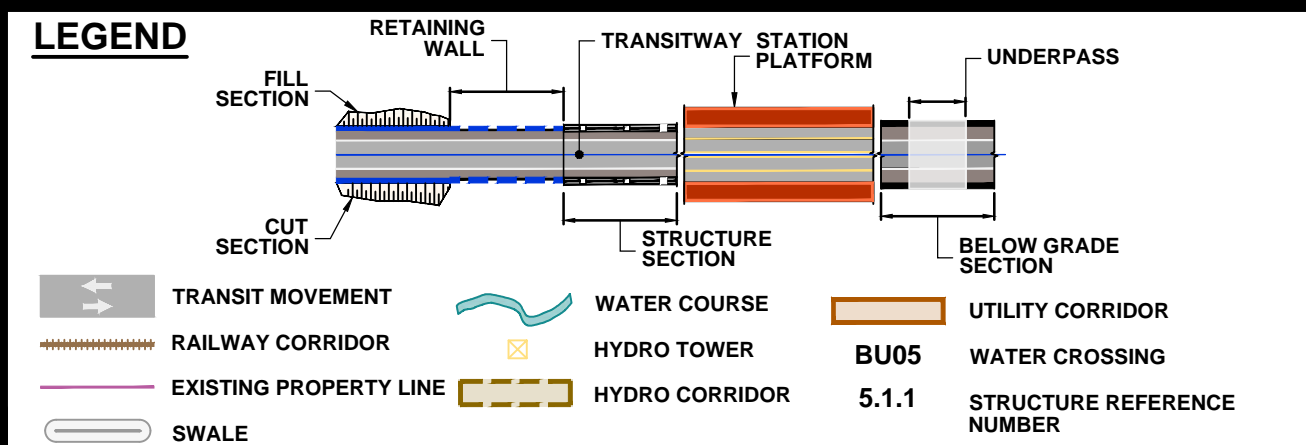
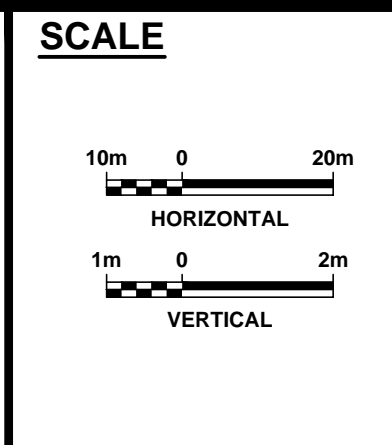


DRAWING NAME: J:\07\7624 ON-MTO 407 TRANSITWAY WC TO BRANTTTS General03 - Drawings\2 - Plates\ERR Plan and Profile\407 TM4-Plate 42.dwg
 MODIFIED: Apr 16, 2020 3:18pm
 CREATED:

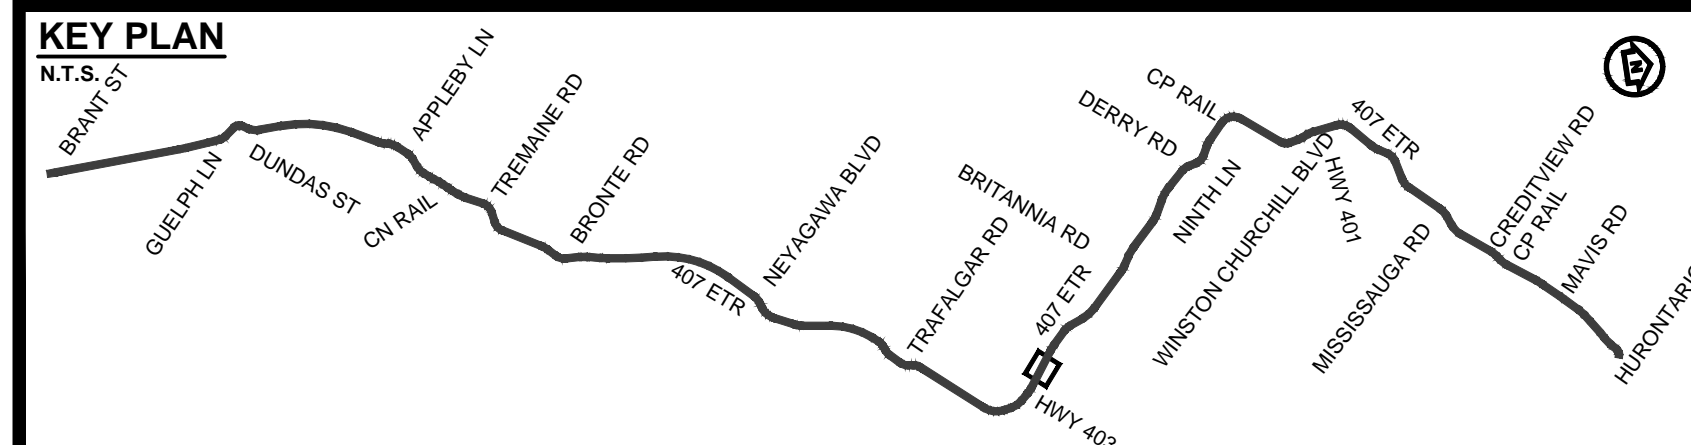

407 TRANSITWAY
 WEST OF BRANT STREET TO WEST OF HURONTARIO STREET
 G.W.P. 16-20003, CA 2016-E-0038
 PLAN AND PROFILE
 STA. 37+480 TO STA. 38+120

PLATE
42
 DATE
 11/20/2019