
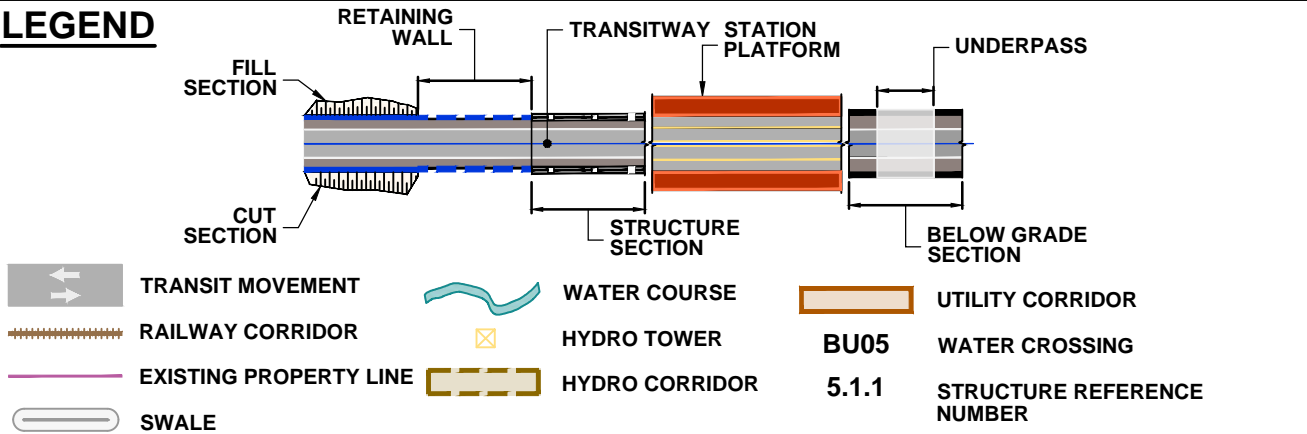
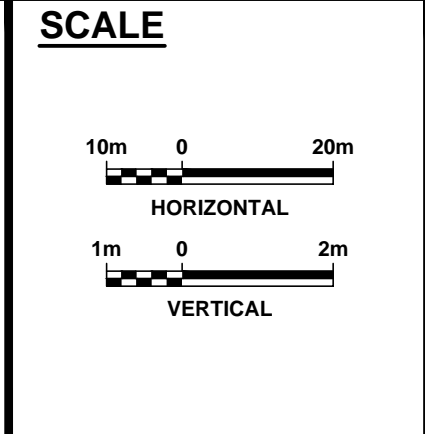


DRAWING NAME: J:\TORV\7624-ON-MTO 407 TRANSITWAY WC TO BRANT ST TO BRANT ST General\03 - Drawings\2 - Plates\ERR Plan and Profile\407 TM4-Plate 45.dwg  
 MODIFIED: Apr. 16, 2020 6:16pm  
 CREATED:

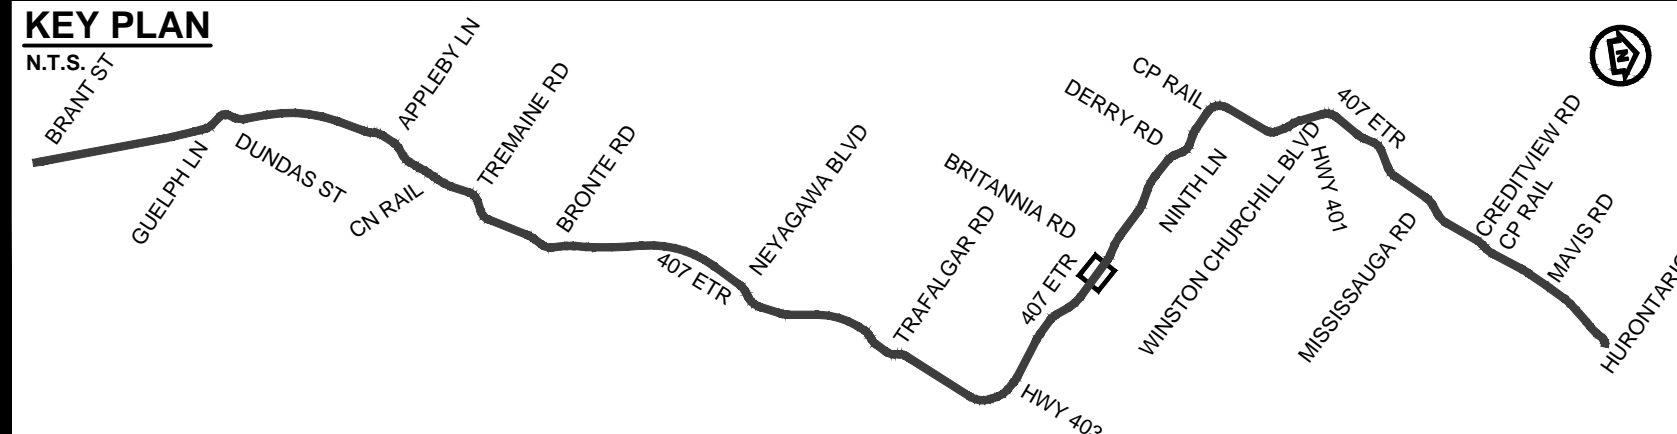

**407 TRANSITWAY**  
 WEST OF BRANT STREET TO WEST OF HURONTARIO STREET  
 G.W.P. 16-20003, CA 2016-E-0038  
 PLAN AND PROFILE  
 STA. 39+420 TO STA. 40+040

PLATE  
**45**  
 DATE  
 11/20/2019