
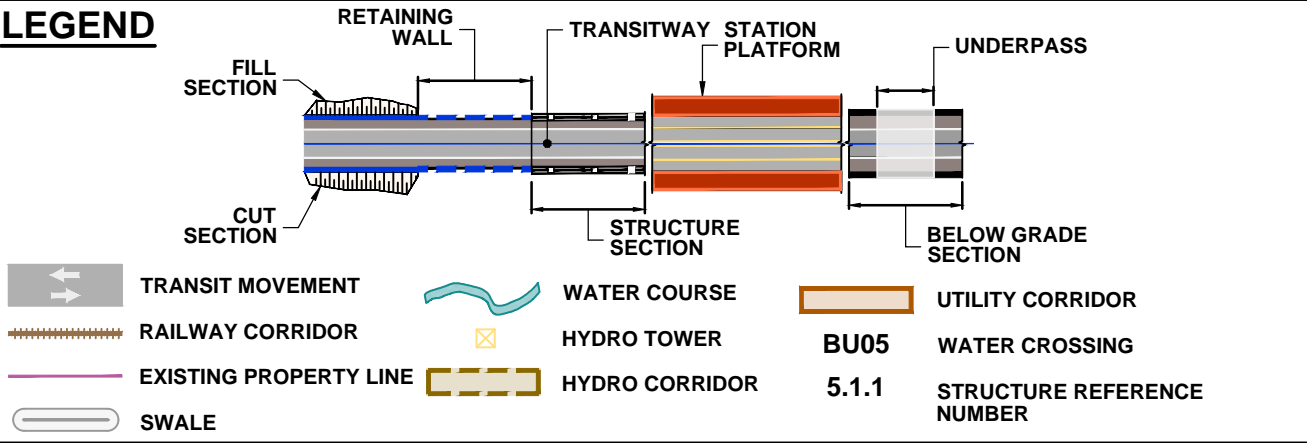
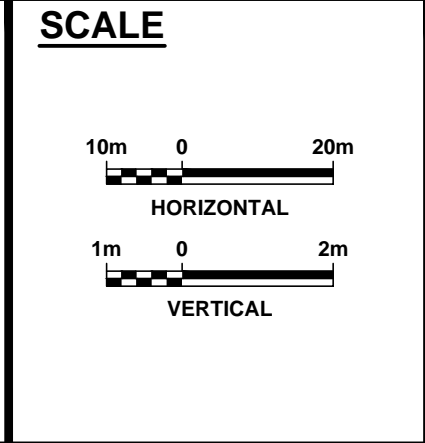


DRAWING NAME: J:\07\7624 ON-MTO 407 TRANSITWAY WC TO BRANTTTS General\03 - Drawings\2 - Plates\EPR Plan and Profile\407 TM4-Plate 48.dwg
 CREATED: Apr 17, 2020 11:48am
 MODIFIED:

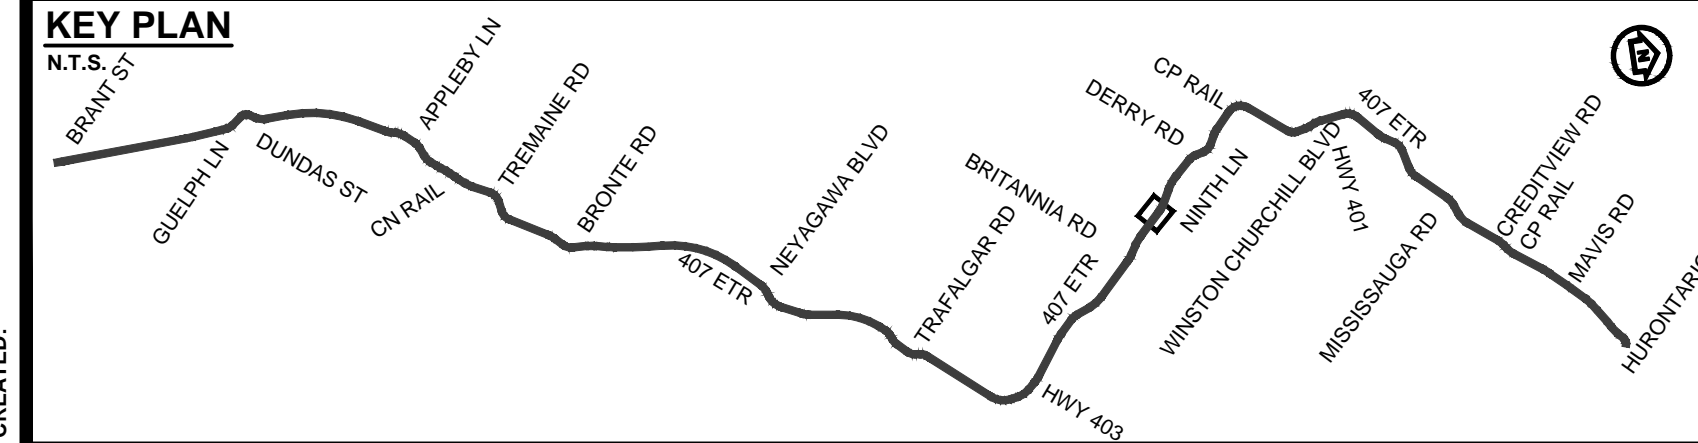

407 TRANSITWAY
 WEST OF BRANT STREET TO WEST OF HURONTARIO STREET
 G.W.P. 16-20003, CA 2016-E-0038
 PLAN AND PROFILE
 STA. 41+120 TO STA. 41+680

PLATE
48
 DATE
 11/20/2019