
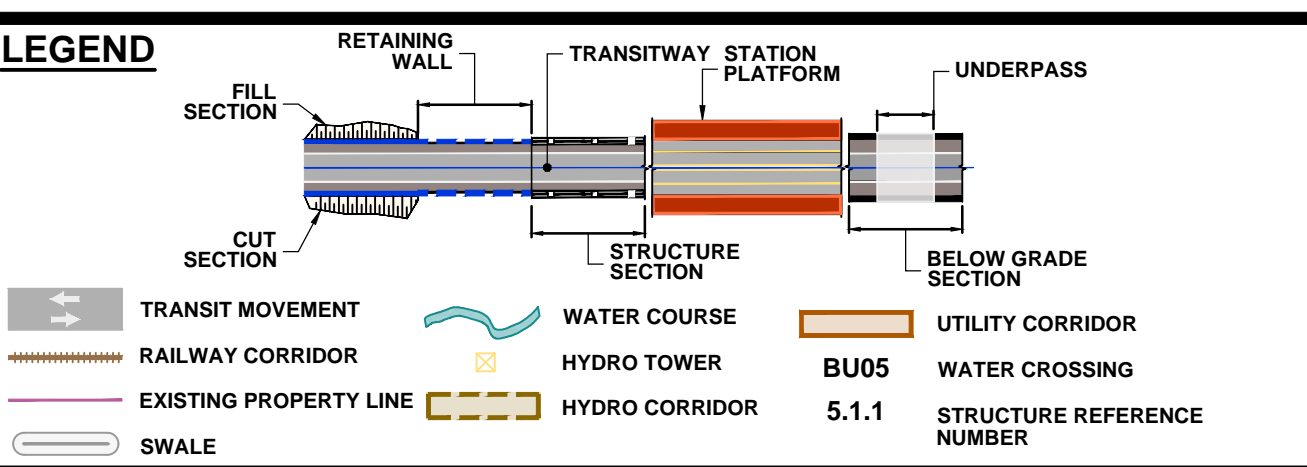
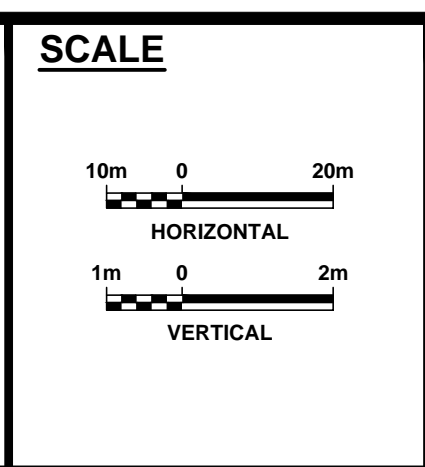


*TO BE REALIGNED PER CITY OF MISSISSAUGA'S HIGHWAY 407 TRANSITWAY CORRIDOR ASSESSMENT WITHIN THE NINTH LINE LANDS (2018)

DRAWING NAME: J:\07\7624 ON-MTO 407 TRANSITWAY WC TO BRANTTTS General\03 - Drawings\2 - Plates\ERR Plan and Profile\407 TM4-Plate 49.dwg
CREATED: Jul 27, 2020 11:15am
MODIFIED: Jul 27, 2020 11:15am

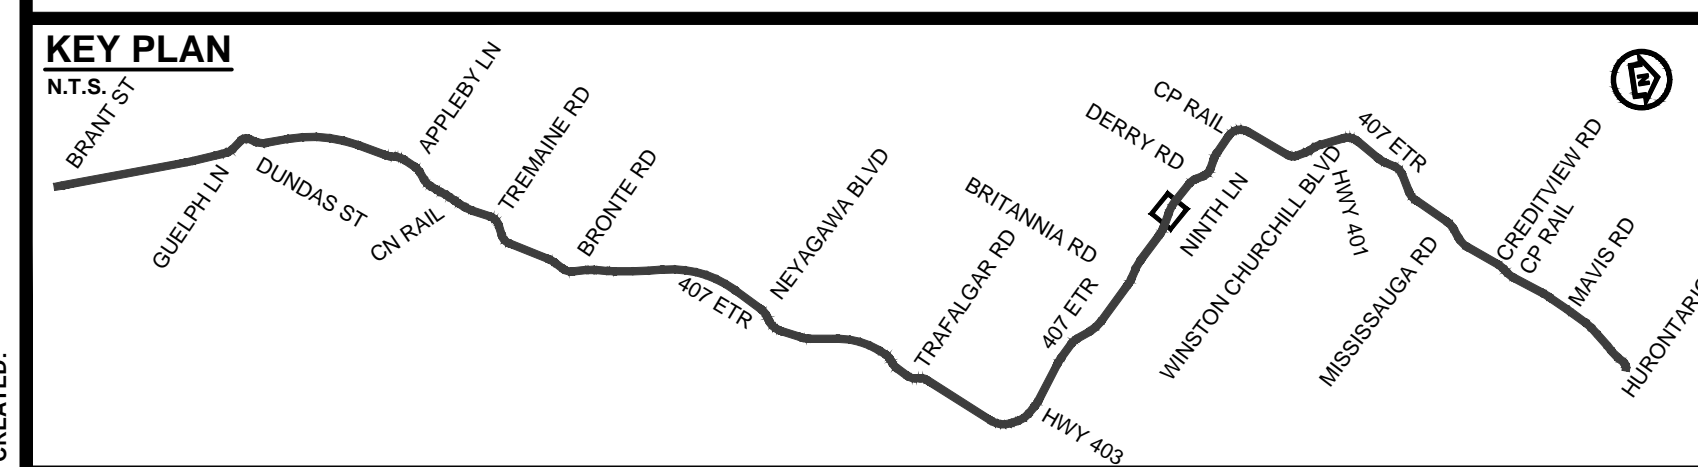

407 TRANSITWAY
WEST OF BRANT STREET TO WEST OF HURONTARIO STREET
G.W.P. 16-20003, CA 2016-E-0038
PLAN AND PROFILE
STA. 41+680 TO STA. 42+260

PLATE
49
DATE
11/20/2019