
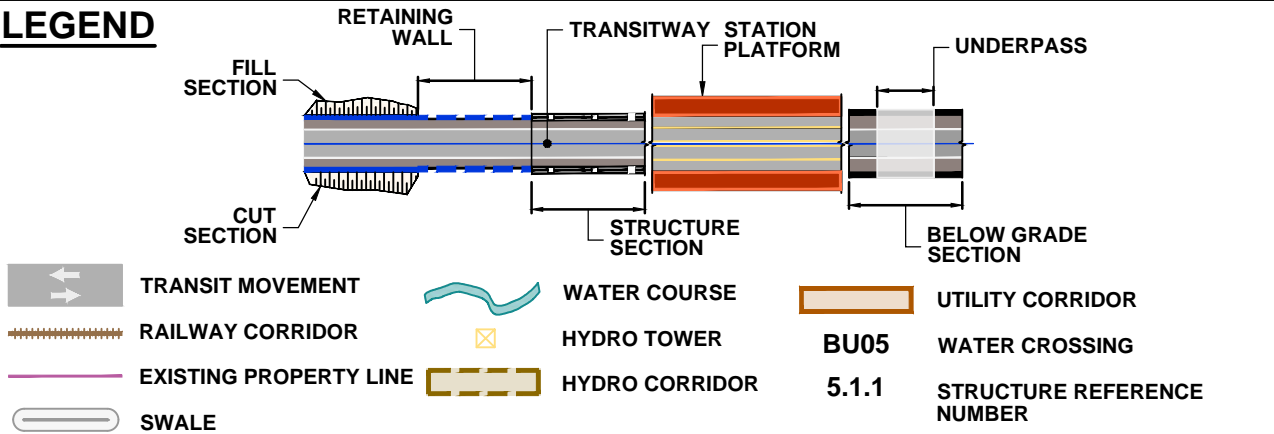
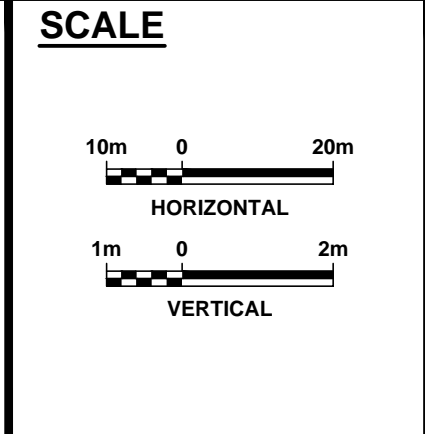


DRAWING NAME: J:\07\7624 ON-MTO 407 TRANSITWAY WC TO BRANTTIS General\03 - Drawings\2 - Plates\ERR Plan and Profile\407 TWA-Plate 50.dwg
CREATED: Jul 27, 2020 12:21 pm
MODIFIED:

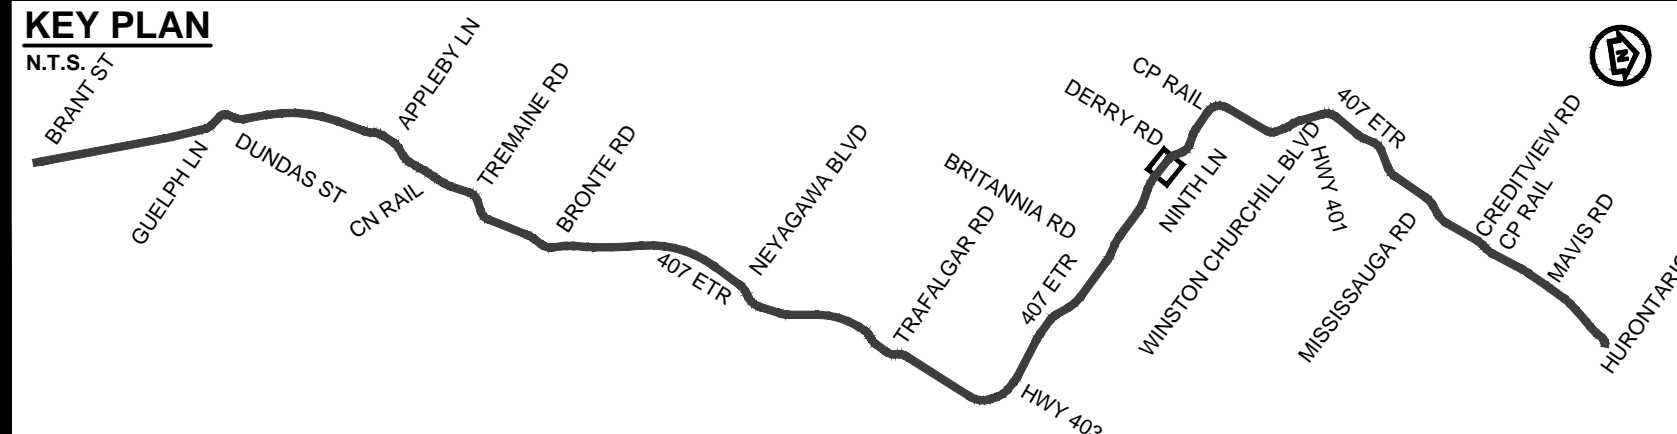

407 TRANSITWAY
 WEST OF BRANT STREET TO WEST OF HURONTARIO STREET
 G.W.P. 16-20003, CA 2016-E-0038
 PLAN AND PROFILE
 STA. 42+260 TO STA. 42+920

PLATE
50
 DATE
 11/20/2019