

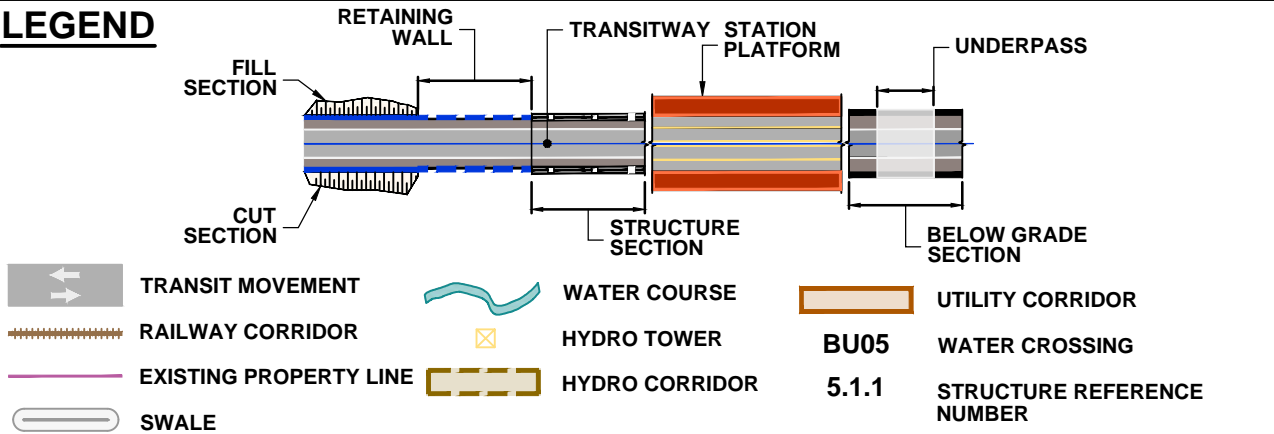
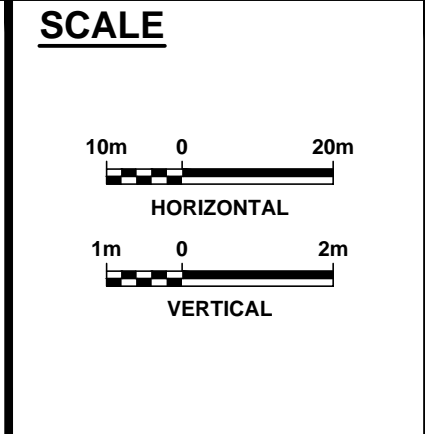


DRAWING NAME: J:\TORV\7624 ON-MTO 407 TRANSITWAY WC TO BRANTTTS General\03 - Drawings\2 - Plates\ERR Plan and Profile\407 TW4-Plate 51.dwg
 CREATED: Apr 03, 2020 11:30am
 MODIFIED:



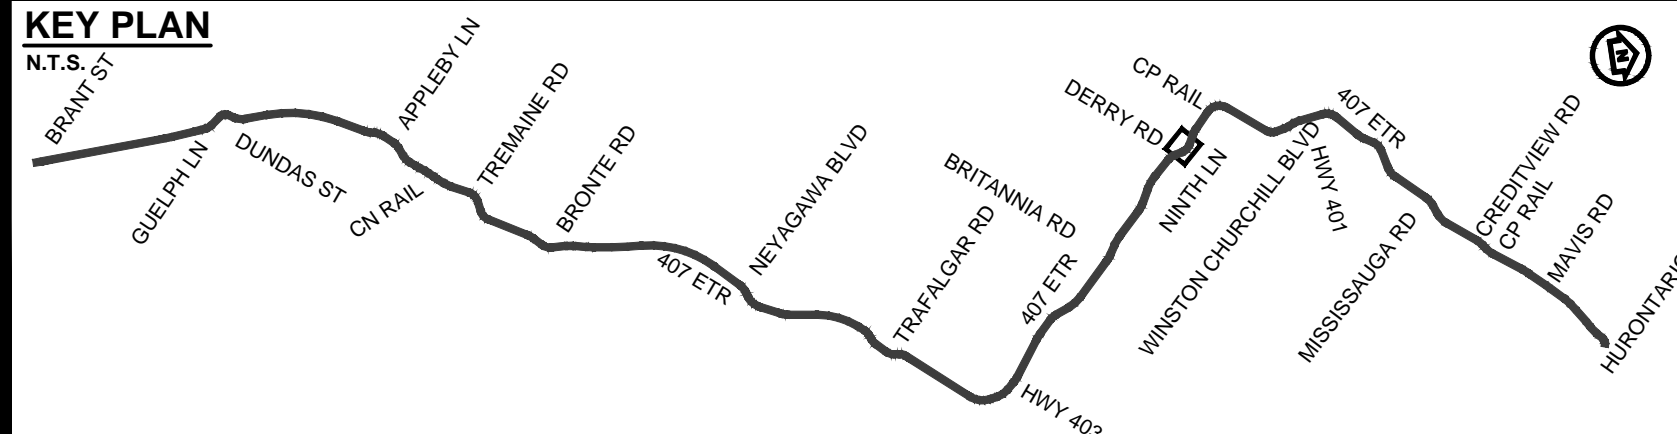


407 TRANSITWAY
 WEST OF BRANT STREET TO WEST OF HURONTARIO STREET
 G.W.P. 16-20003, CA 2016-E-0038
 PLAN AND PROFILE
 STA. 42+920 TO STA. 43+600

PLATE
51A
 DATE
 11/20/2019

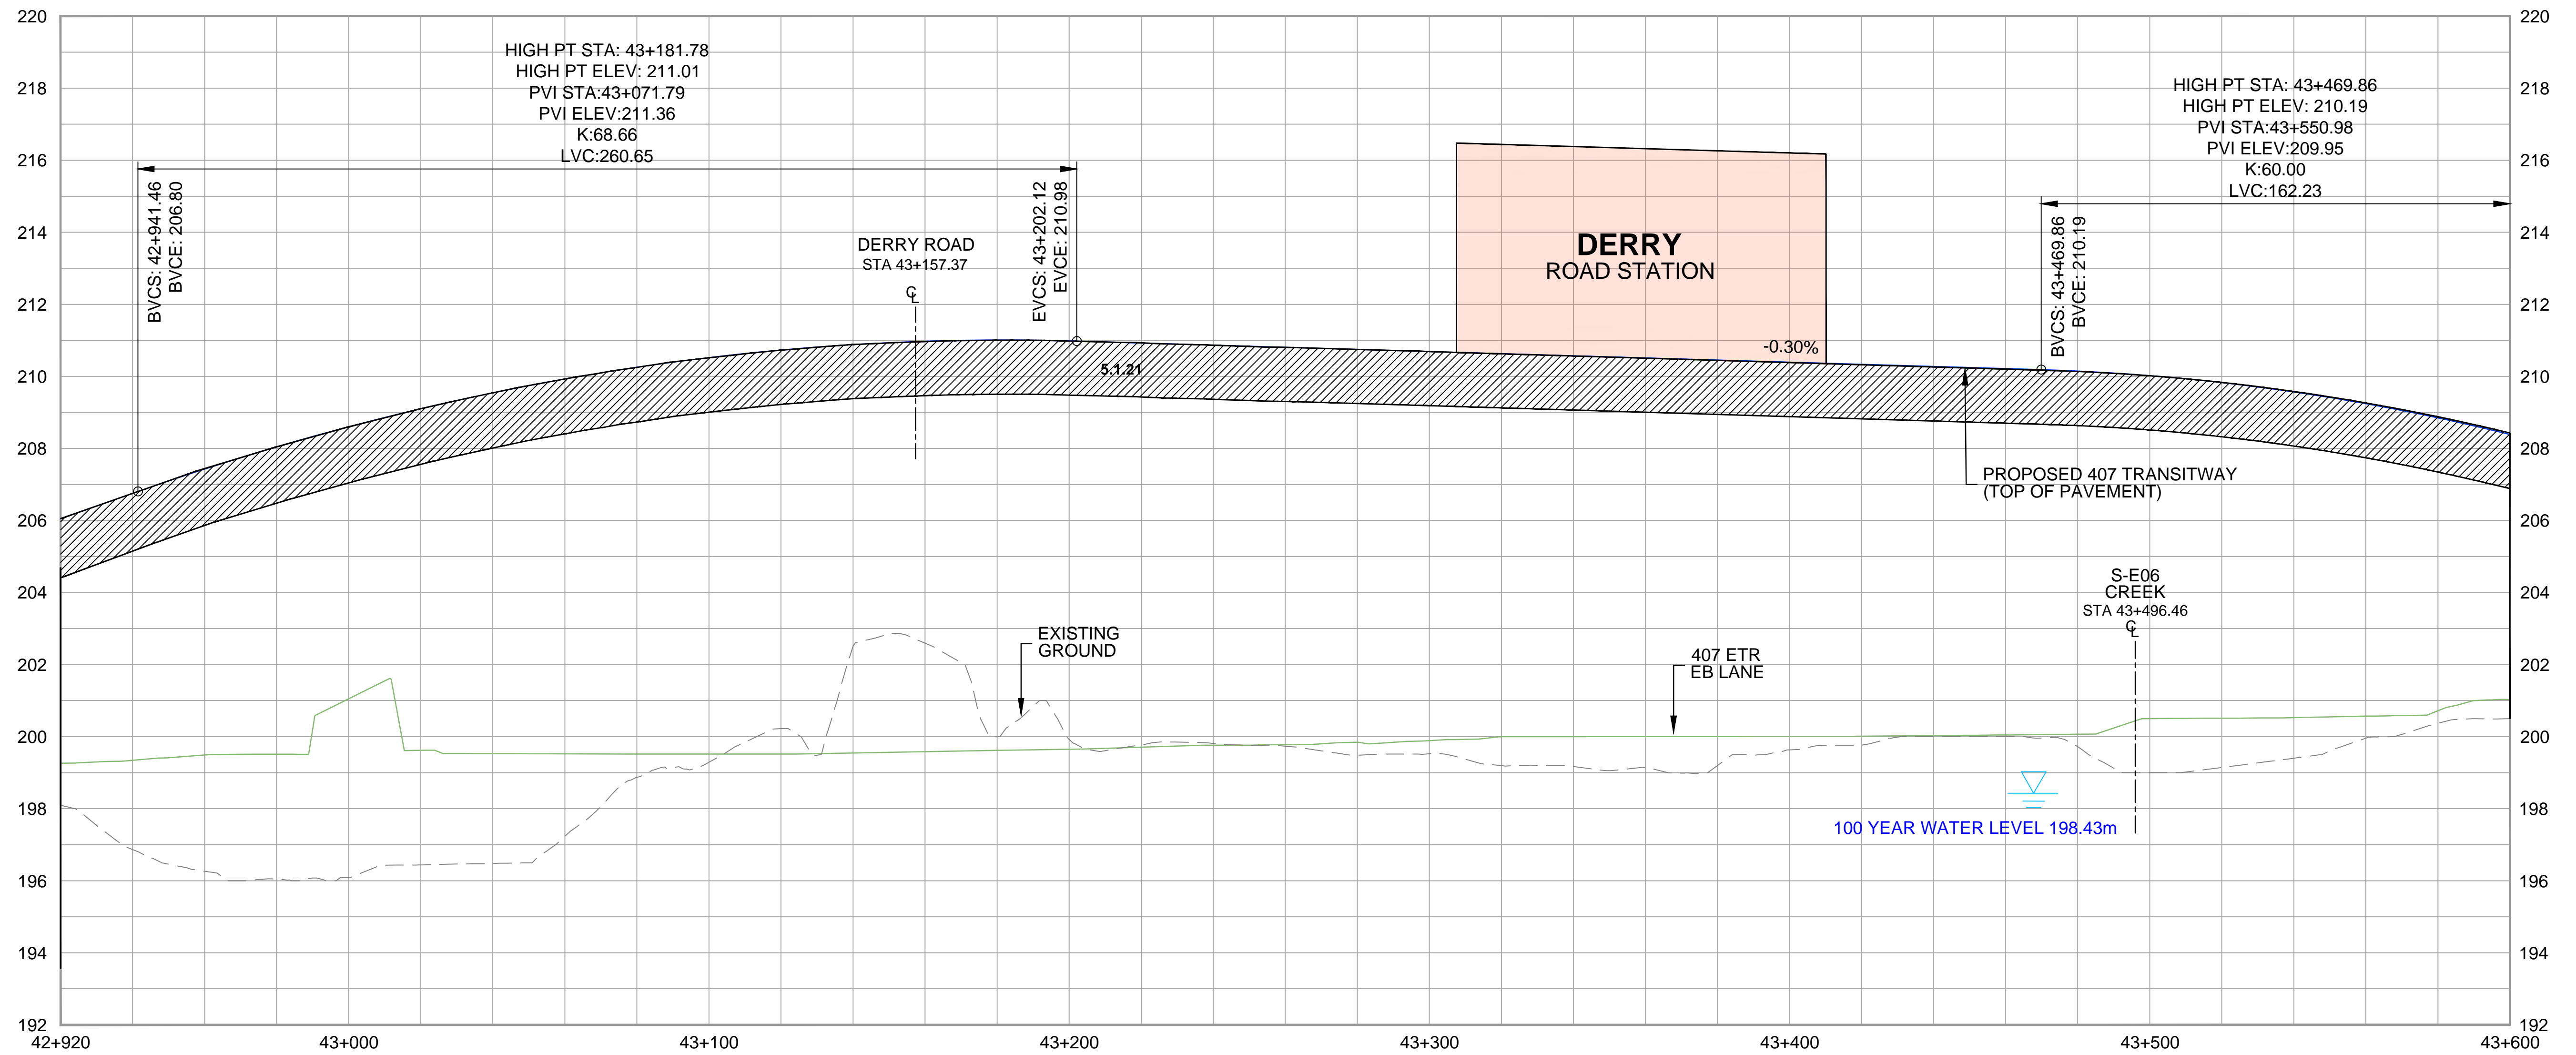

DRAWING NAME: J:\TORV\76294-ON-MTO 407 TRANSITWAY WC TO BRANTTTS General\03 - Drawings\2 - Plates\ERR Plan and Profile\407 TM4-Plate 51.dwg
 CREATED: May 22, 2020, 2:38pm
 MODIFIED:

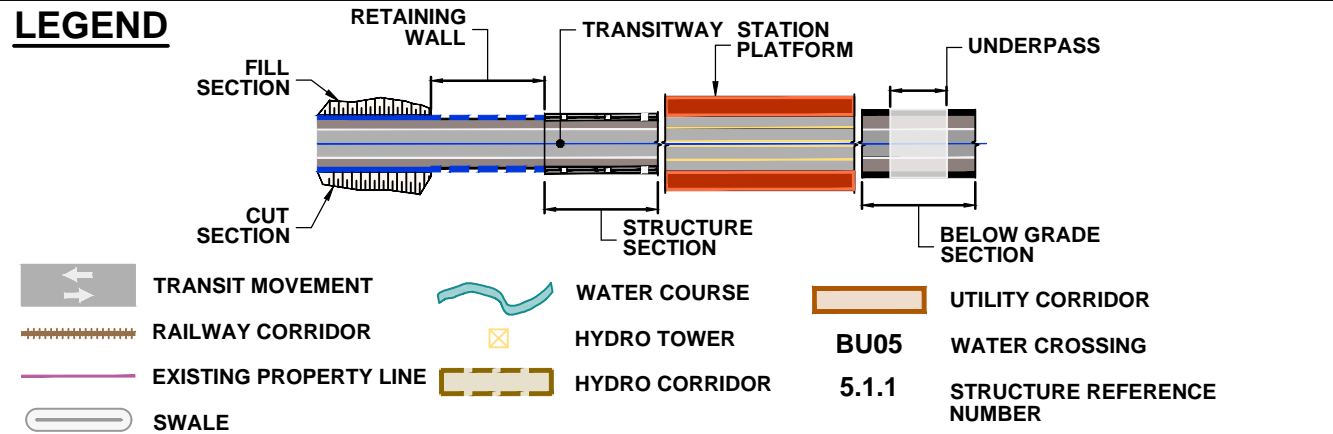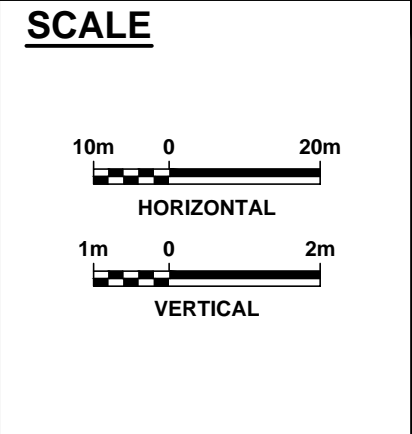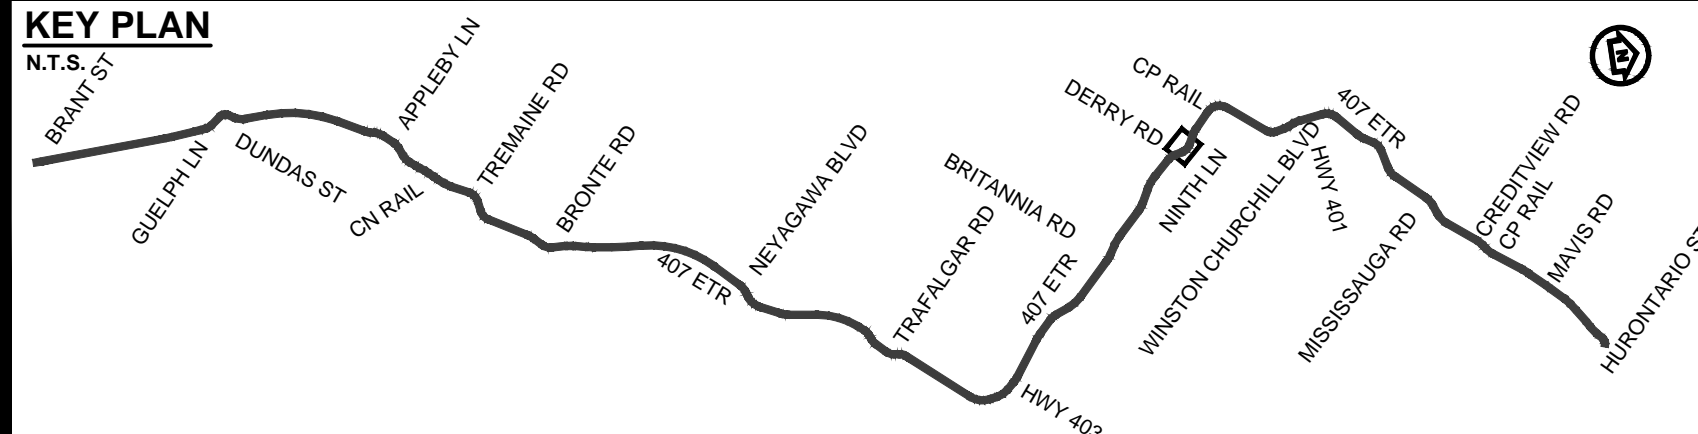

407 TRANSITWAY
 WEST OF BRANT STREET TO WEST OF HURONTARIO STREET
 G.W.P. 16-20003, CA 2016-E-0038
 PLAN AND PROFILE
 STA. 42+920 TO STA. 43+600

PLATE
51B
 DATE
 11/20/2019