
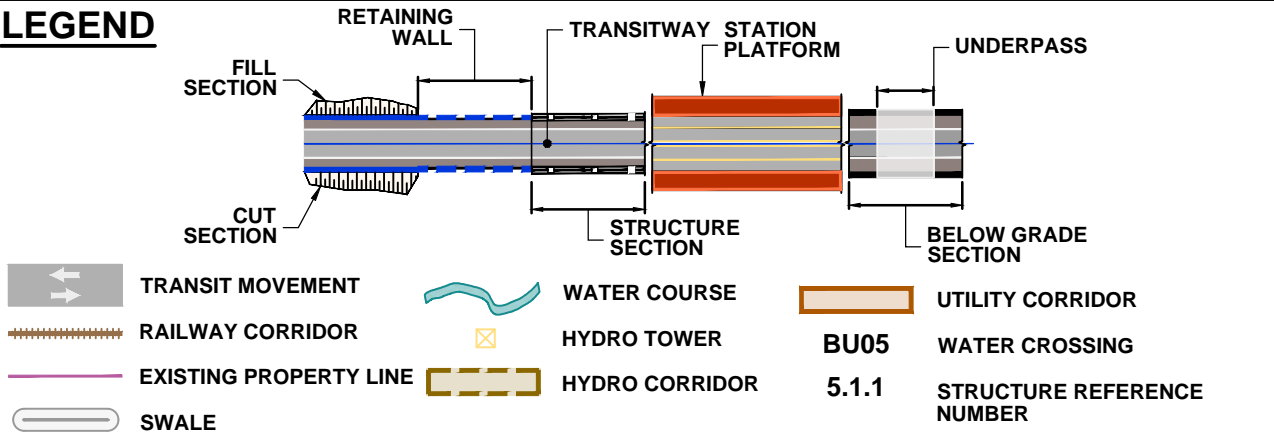
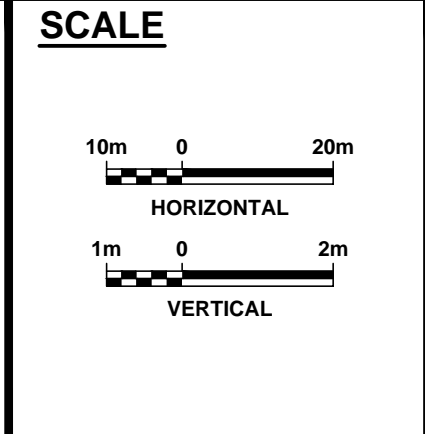


DRAWING NAME: J:\TOR\7624 ON-MTO 407 TRANSITWAY WC TO BRANTTITS General\03 - Drawings\2 - Plates\EPR Plan and Profile\407 TWA-Plate 53.dwg
 CREATED: Apr 02, 2020 4:46pm
 MODIFIED:

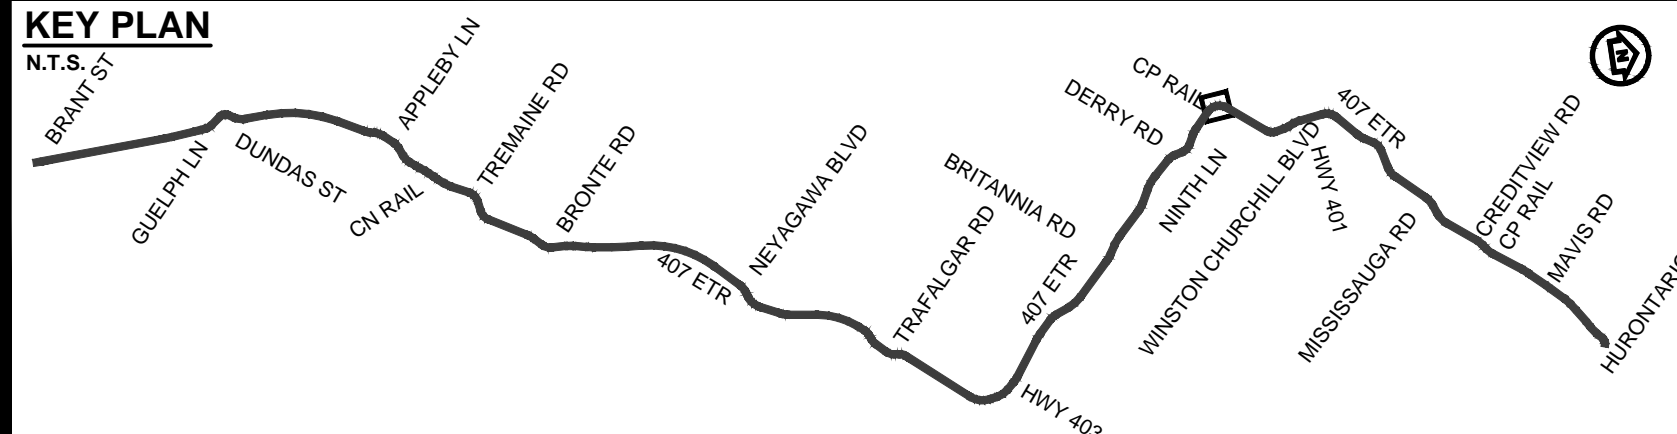


407 TRANSITWAY
 WEST OF BRANT STREET TO WEST OF HURONTARIO STREET
 G.W.P. 16-20003, CA 2016-E-0038




PLAN AND PROFILE
 STA. 44+220 TO STA. 44+800

PLATE
53A

DATE
 11/20/2019

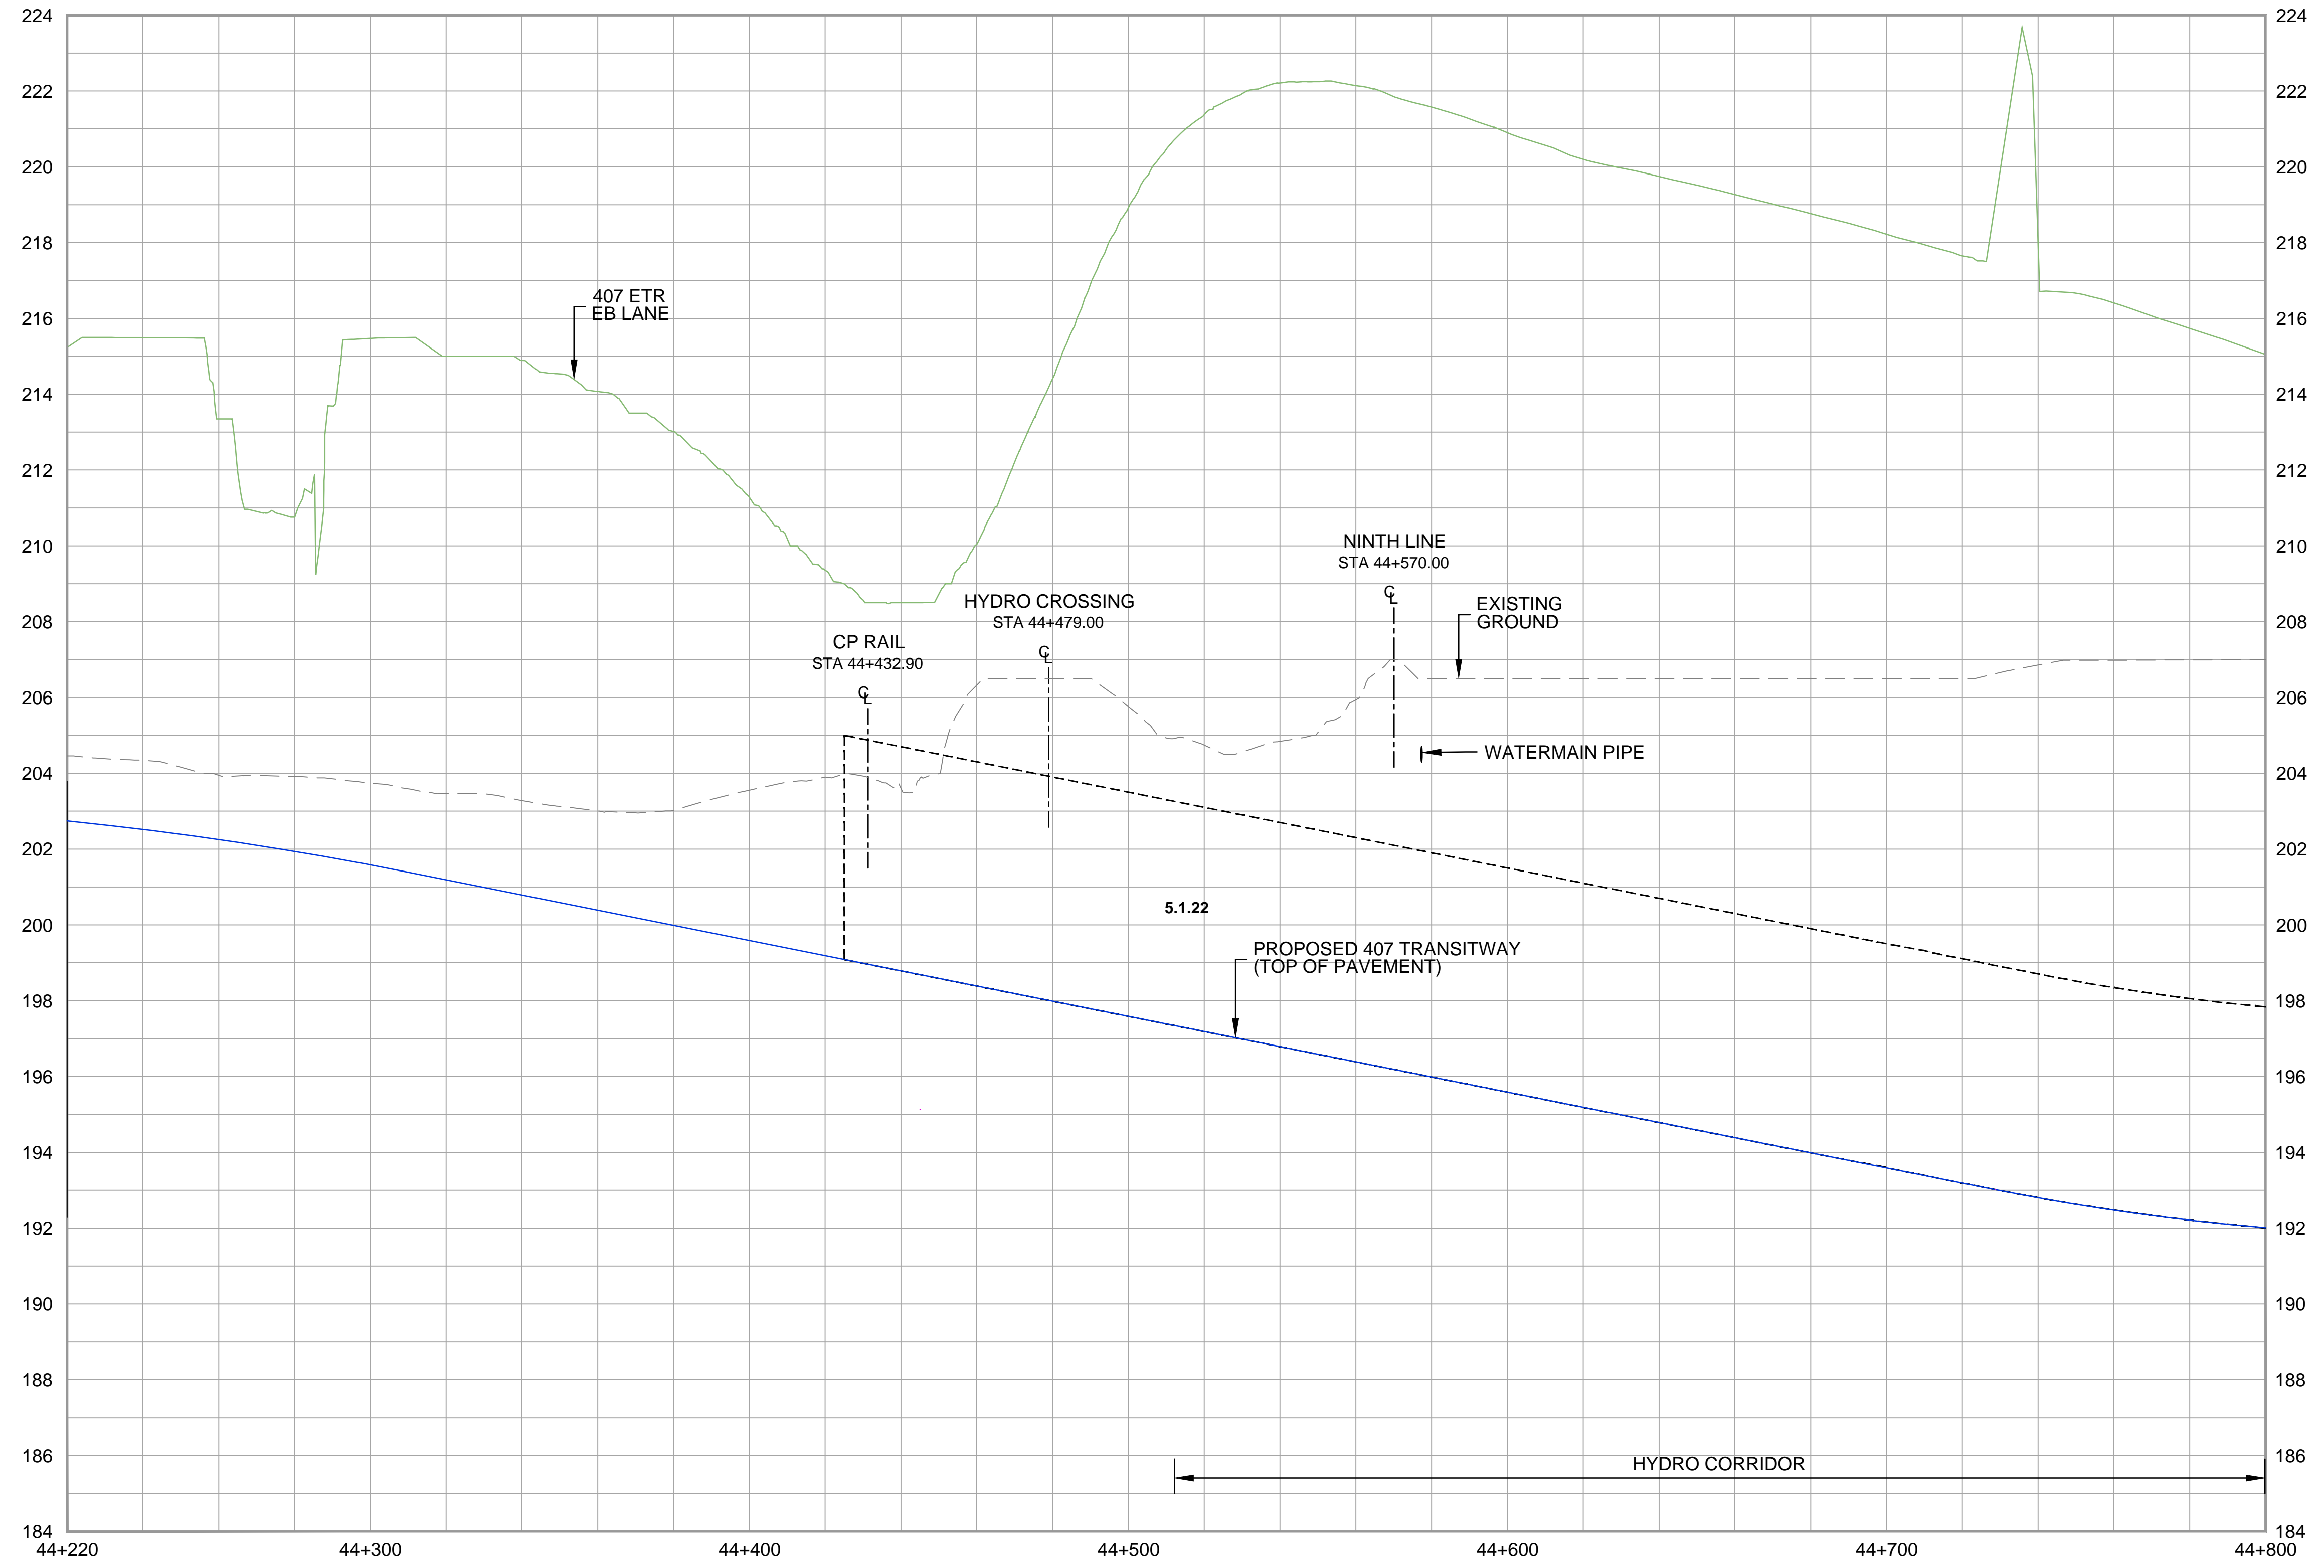

DRAWING NAME: J:\07\7624 ON-MTO 407 TRANSITWAY WC TO BRANTTTS General\03 - Drawings\2 - Plates\EPF Plan and Profile\407 TWA-Plate 53.dwg
 CREATED: Apr 30, 2020, 11:28am
 MODIFIED:

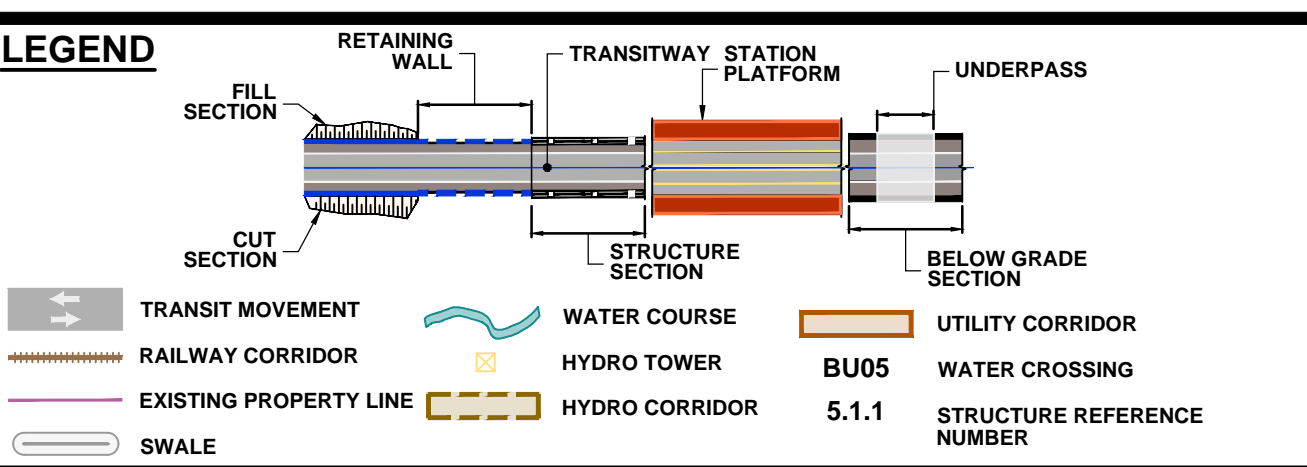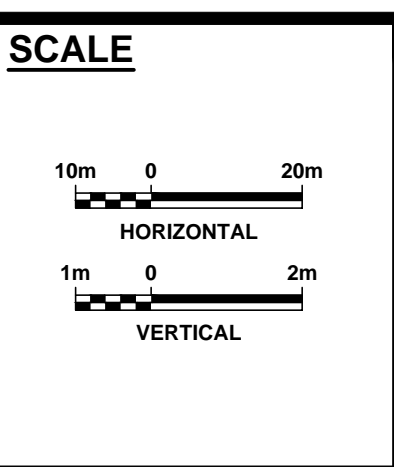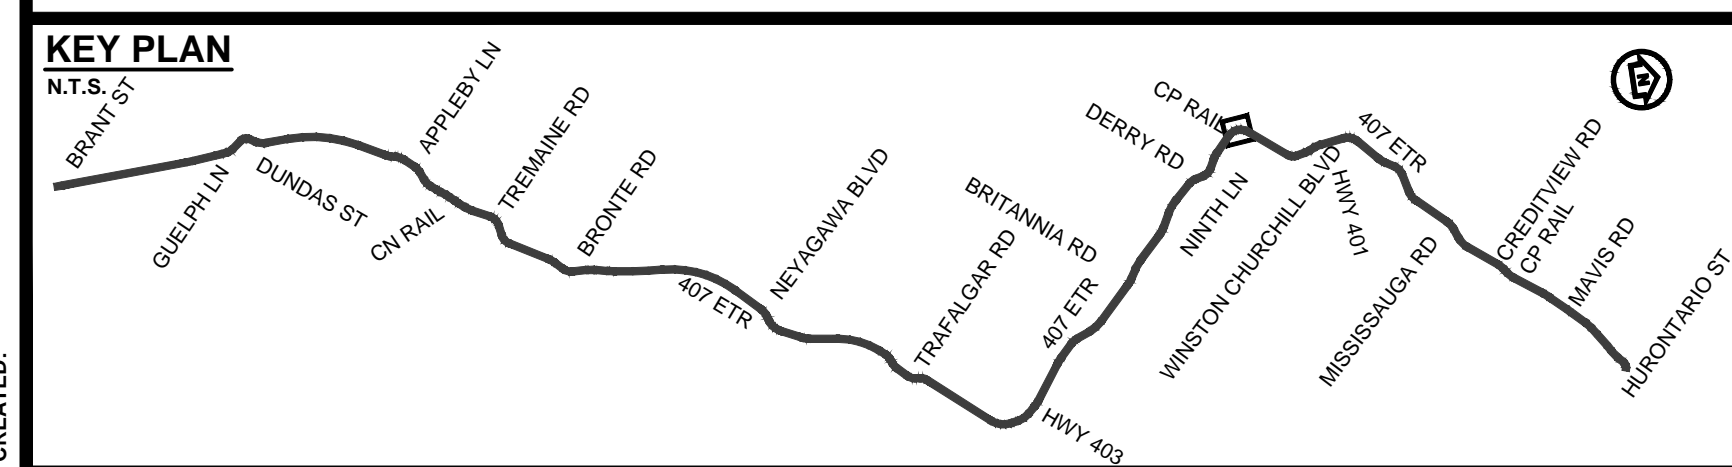

407 TRANSITWAY
 WEST OF BRANT STREET TO WEST OF HURONTARIO STREET
 G.W.P. 16-20003, CA 2016-E-0038
 PLAN AND PROFILE
 STA. 44+220 TO STA. 44+800

PLATE
53B
 DATE
 11/20/2019