

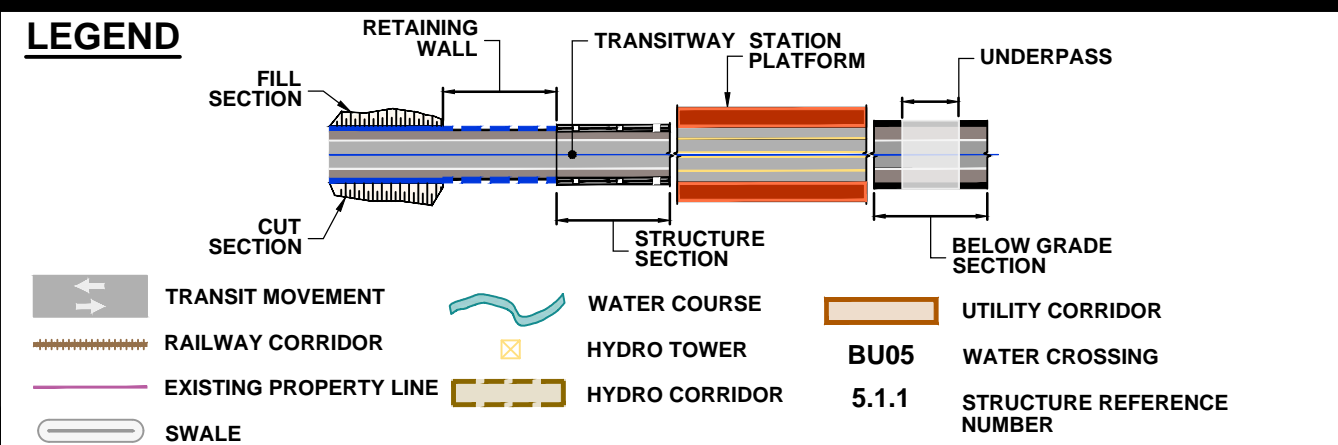
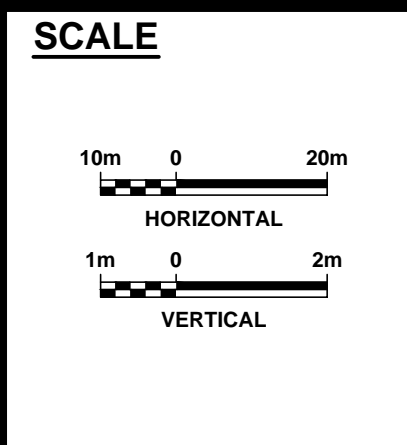


DRAWING NAME: J:\07\7624 ON-MTO 407 TRANSITWAY WC TO BRANTVILLE General\03 - Drawings\2 - Plates\ERR Plan and Profile\407 TM4-Plate 54.dwg
 CREATED: Feb 10, 2020 12:09pm
 MODIFIED:



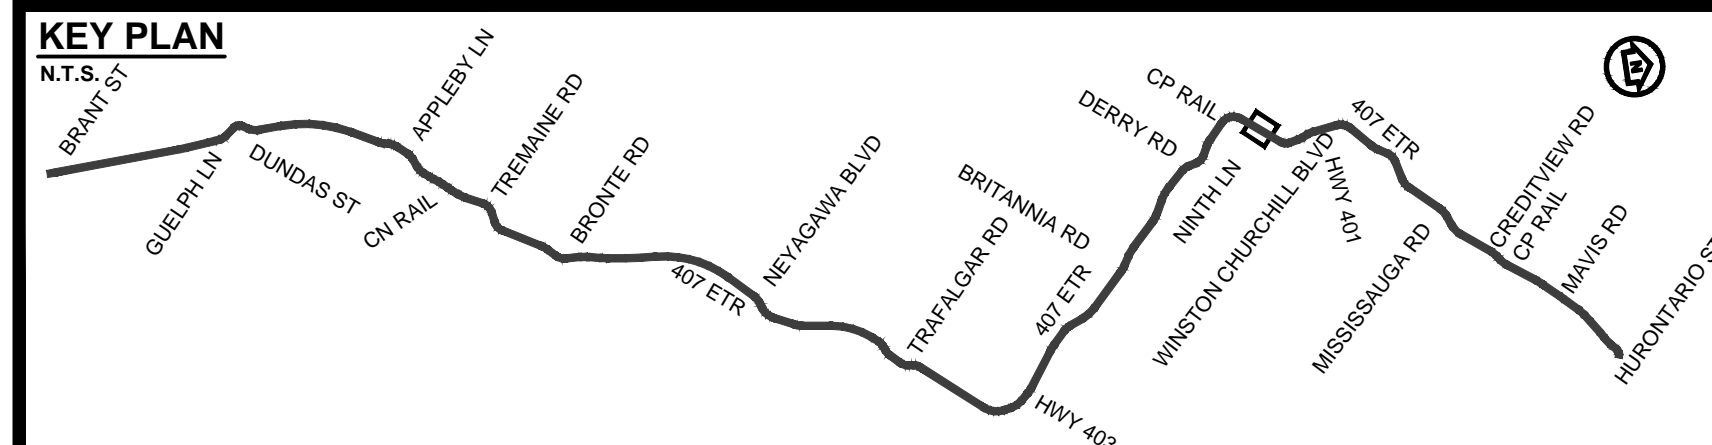


407 TRANSITWAY
 WEST OF BRANT STREET TO WEST OF HURONTARIO STREET
 G.W.P. 16-20003, CA 2016-E-0038
 PLAN AND PROFILE
 STA. 44+800 TO STA. 45+380

PLATE
54A
 DATE
 11/20/2019

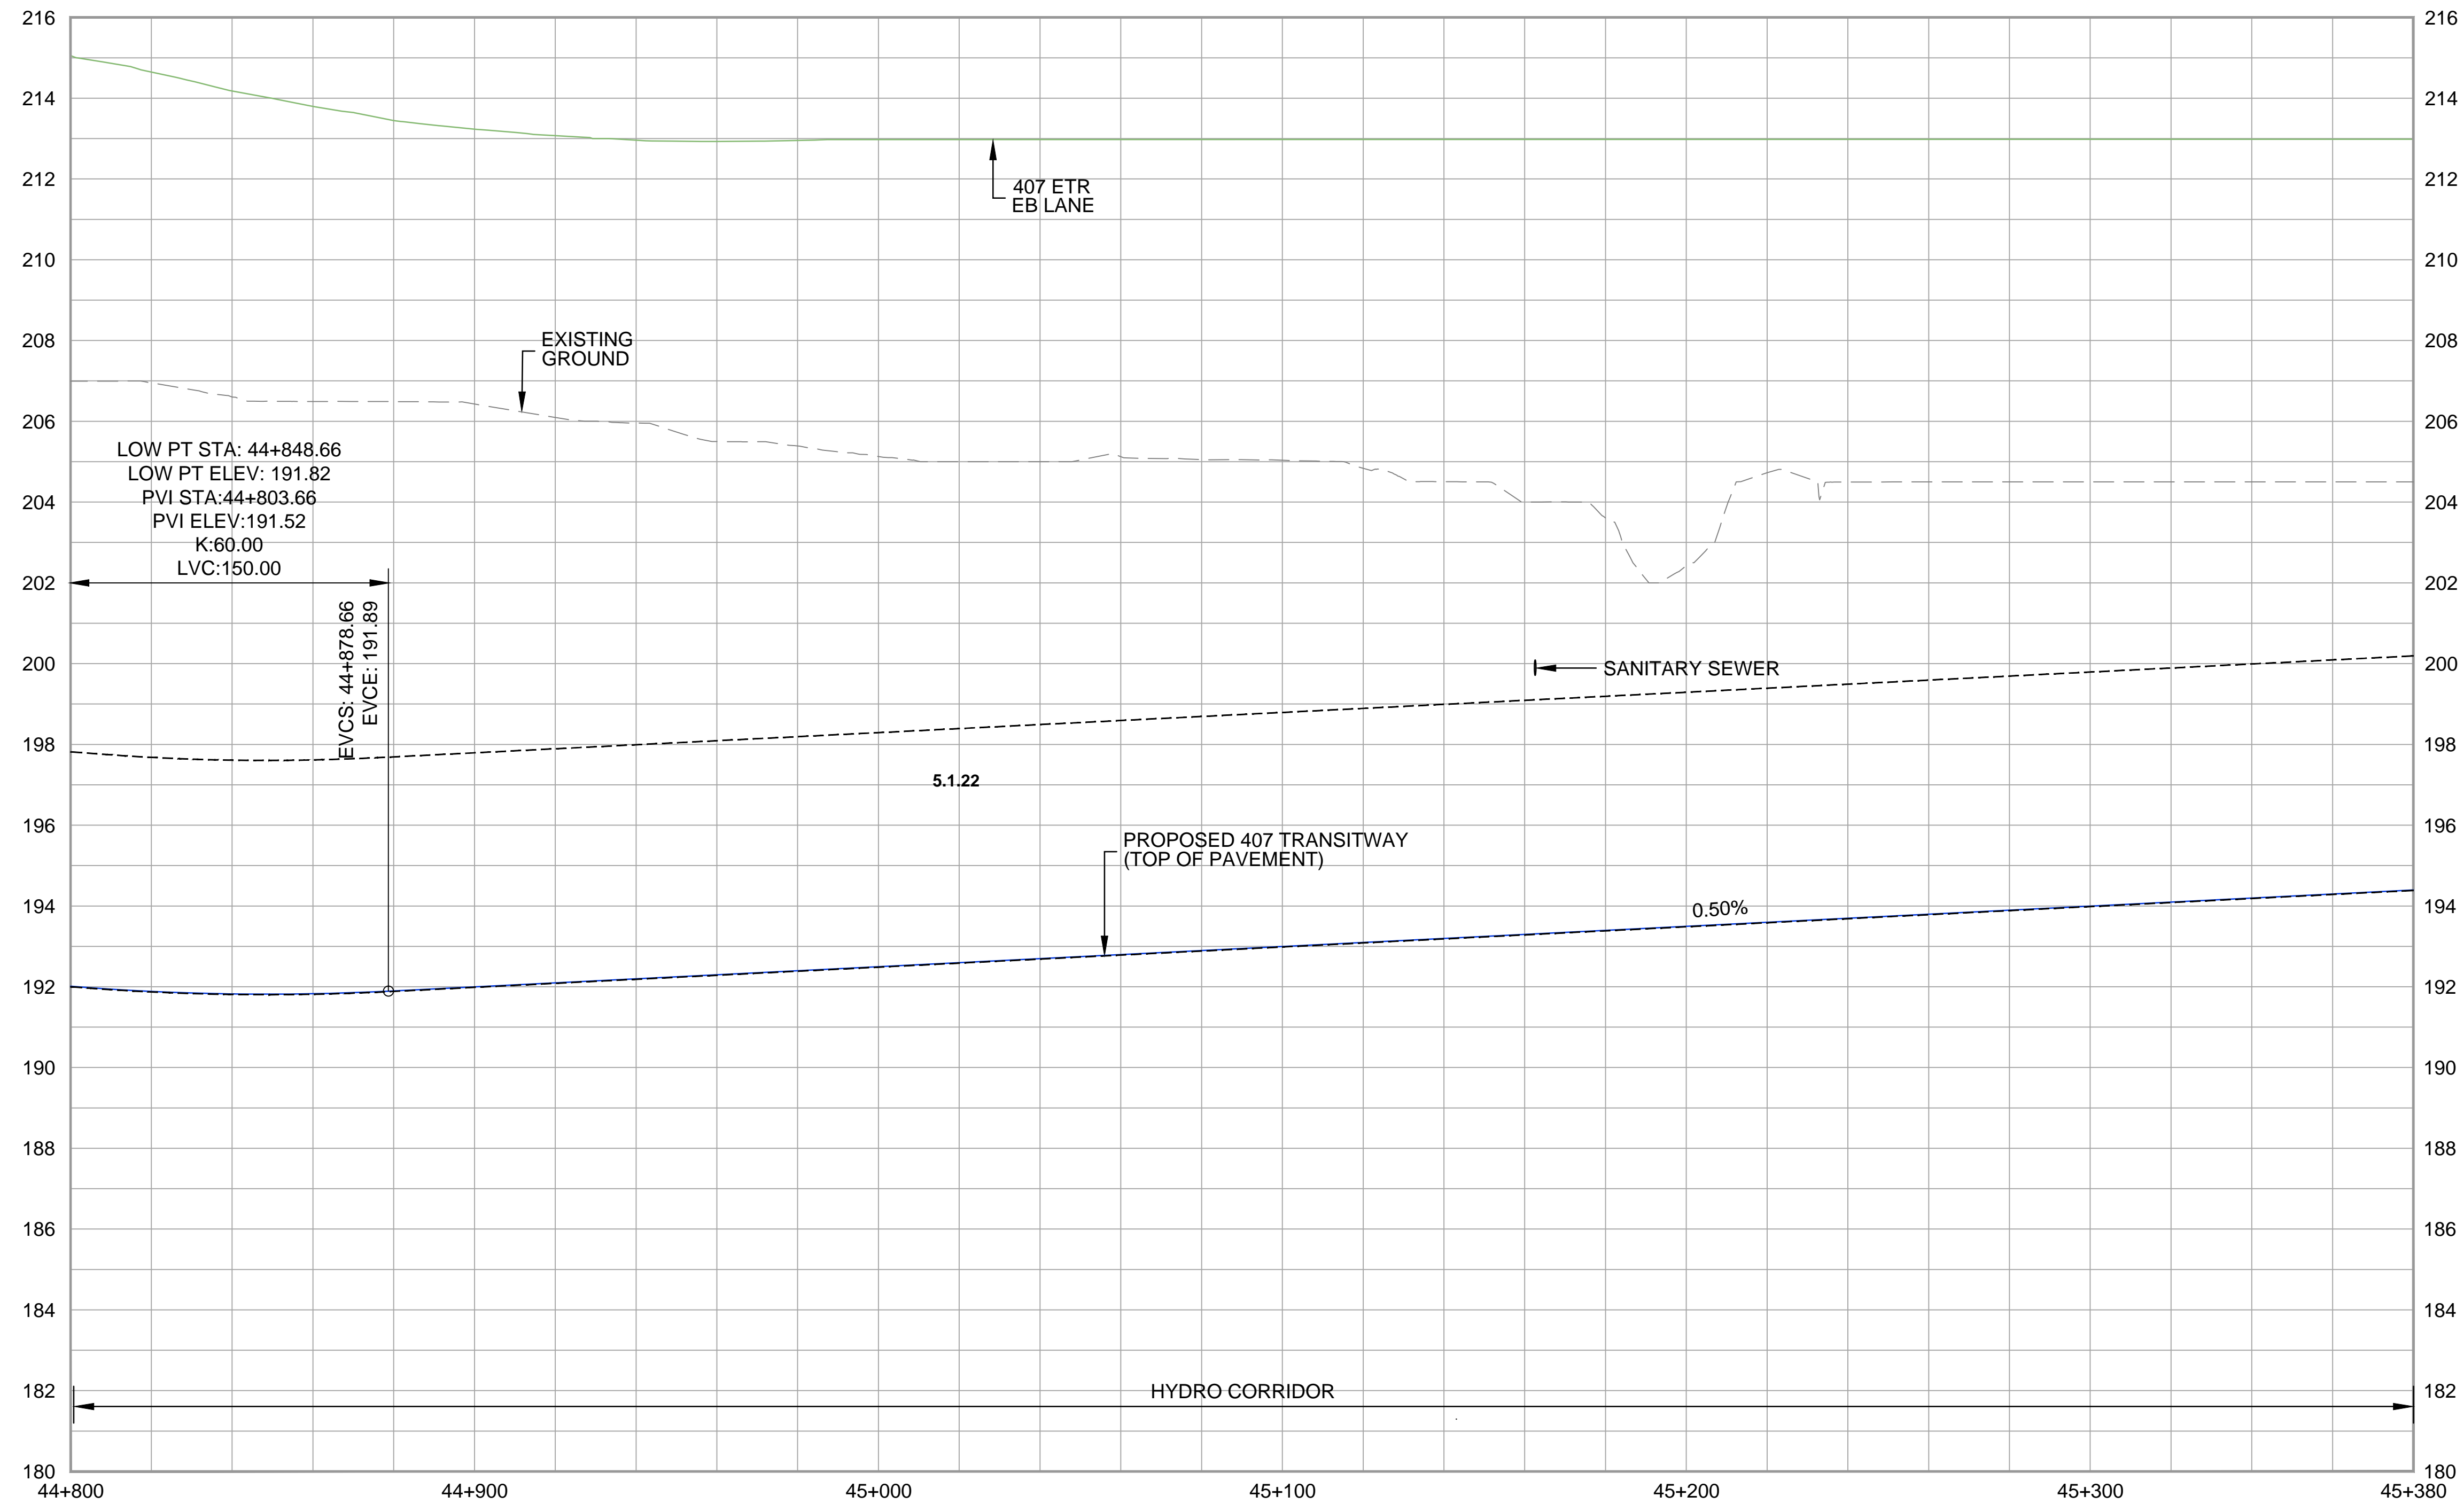

DRAWING NAME: J:\07\76294-ON-MTO 407 TRANSITWAY WC TO BRANTTTS General\03 - Drawings\2 - Plates\EPF Plan and Profile\407 TM4-Plate 54.dwg
 CREATED: Apr 30, 2020 11:43am
 MODIFIED:

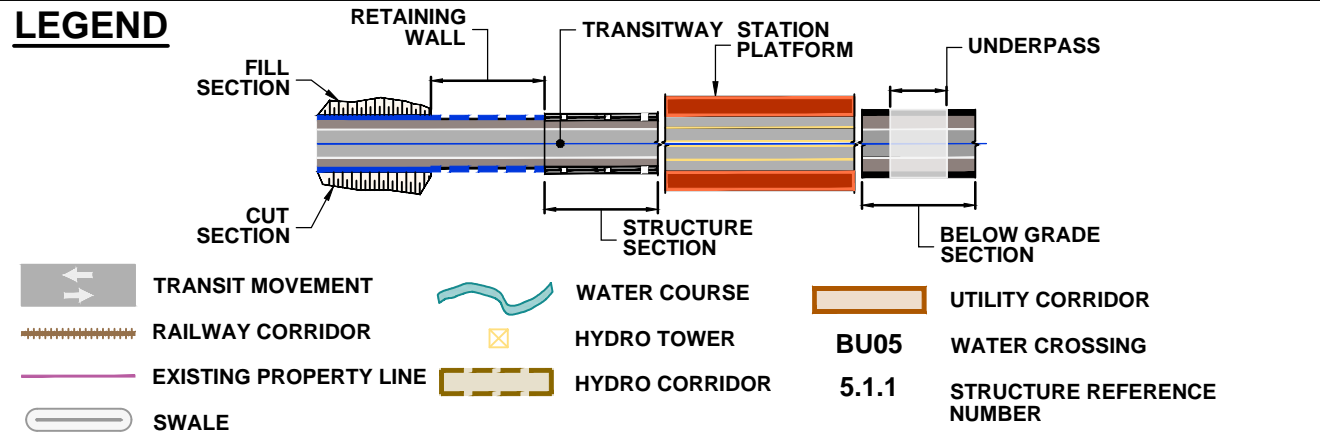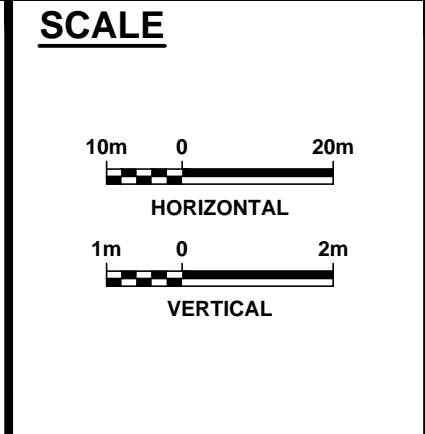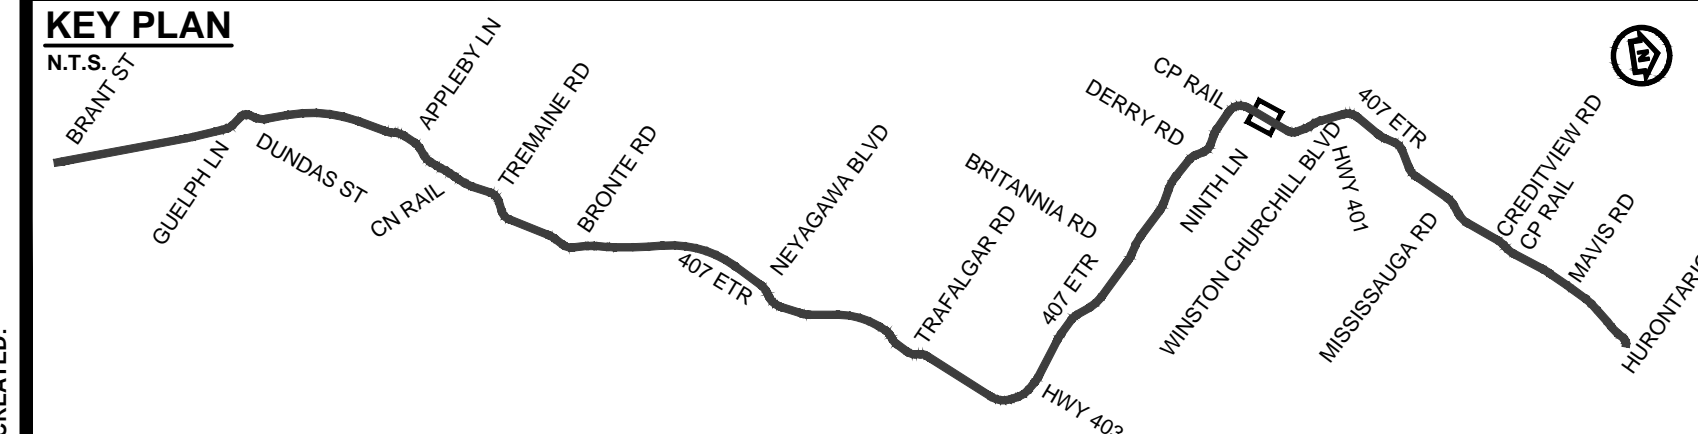

407 TRANSITWAY
 WEST OF BRANT STREET TO WEST OF HURONTARIO STREET
 G.W.P. 16-20003, CA 2016-E-0038
 PLAN AND PROFILE
 STA. 44+800 TO STA. 45+380

PLATE
54B
 DATE
 11/20/2019