

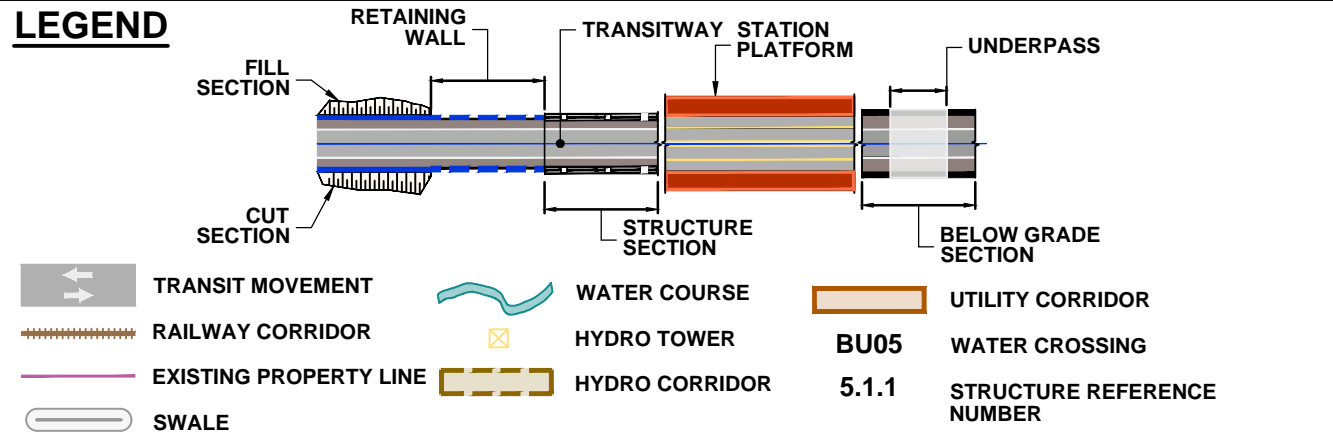
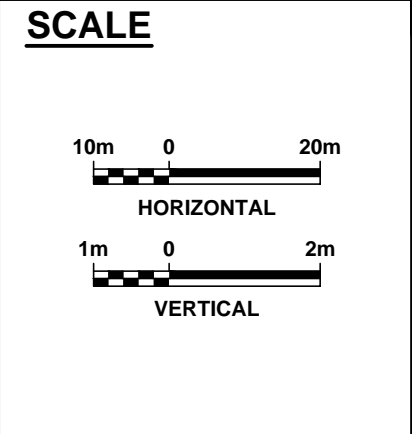


DRAWING NAME: J:\07047\2019\07047 TRANSITWAY WC TO BRANT ST TO BRANT ST General\03 - Drawings\2 - Plates\ERR Plan and Profile\407 TWA-Plate 55.dwg
 CREATED: Feb 10, 2020 12:49pm
 MODIFIED:



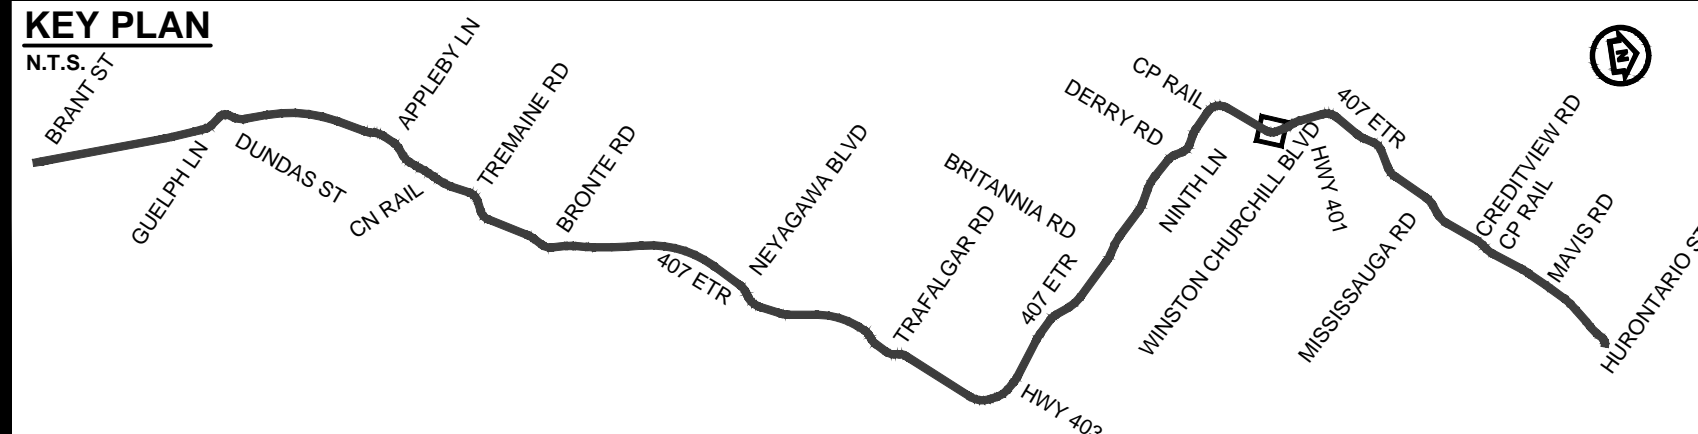


407 TRANSITWAY
 WEST OF BRANT STREET TO WEST OF HURONTARIO STREET
 G.W.P. 16-20003, CA 2016-E-0038
 PLAN AND PROFILE
 STA. 45+380 TO STA. 46+020

PLATE
55A
 DATE
 11/20/2019

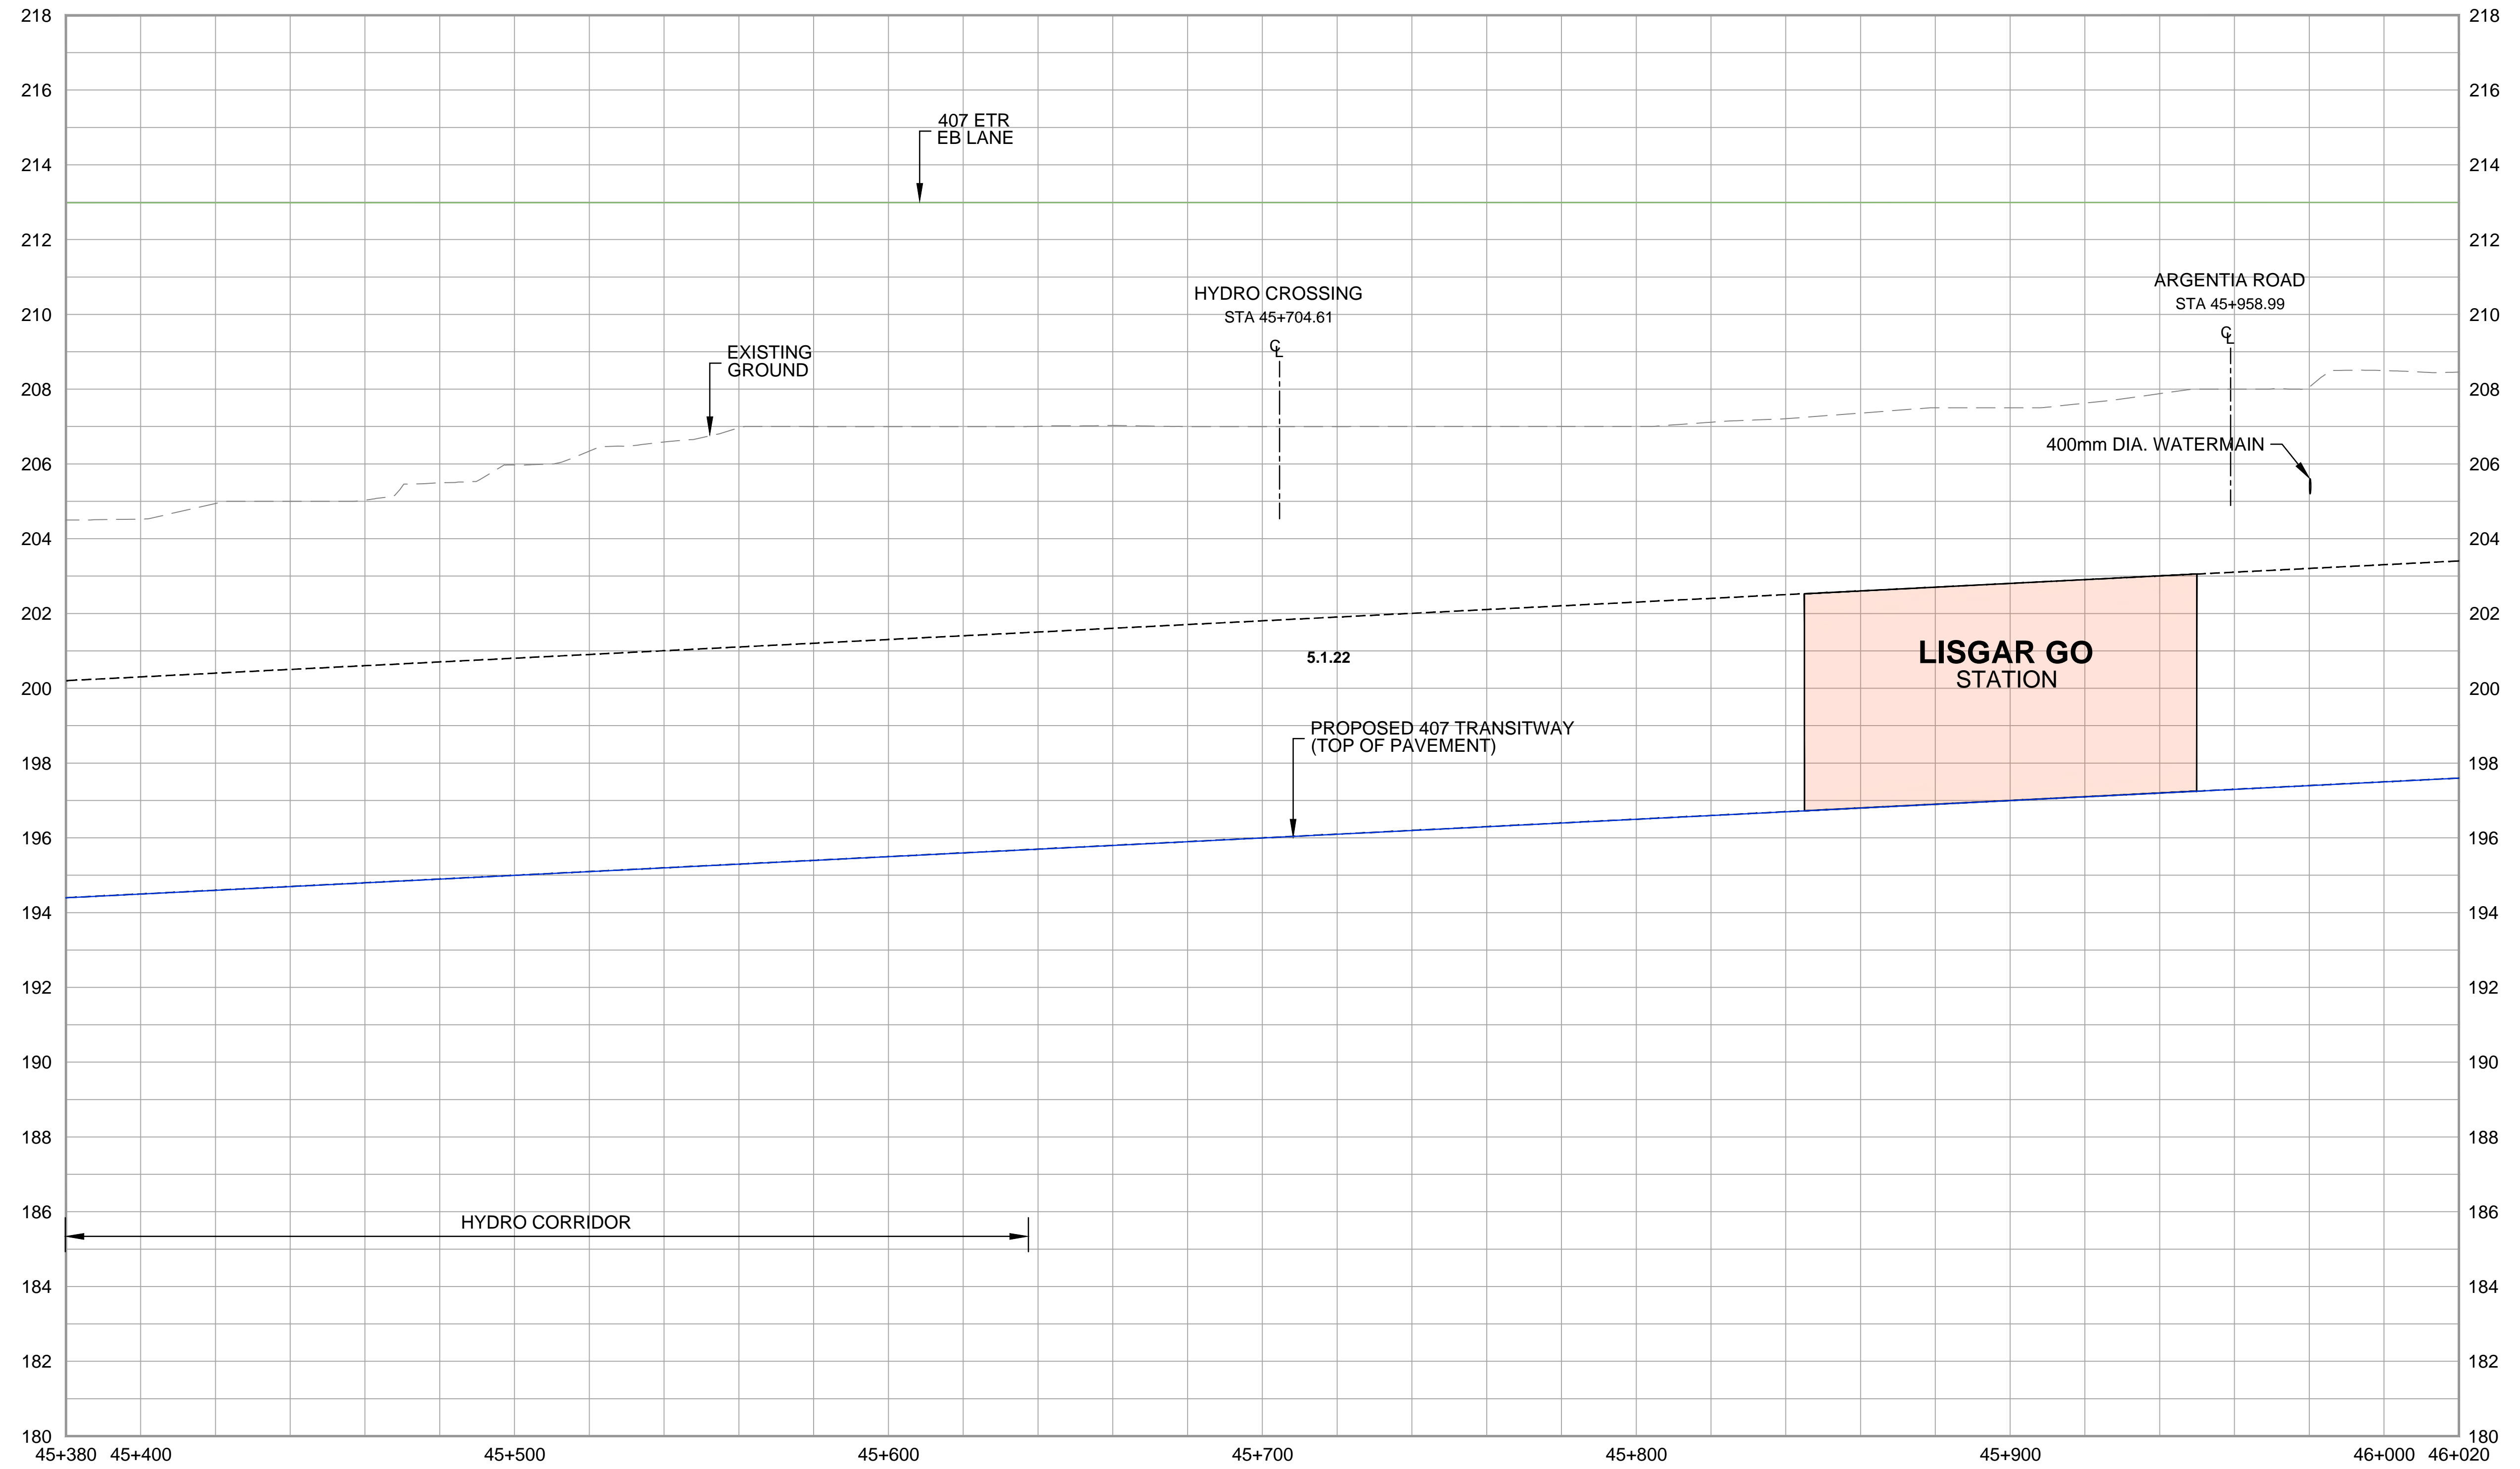

DRAWING NAME: J:\07\76294-ON-MTO 407 TRANSITWAY WC TO BRANTTTS General\03 - Drawings\2 - Plates\ERR Plan and Profile\407 TM4-Plate 55.dwg
 CREATED: Jun 01, 2020 2:02pm
 MODIFIED:

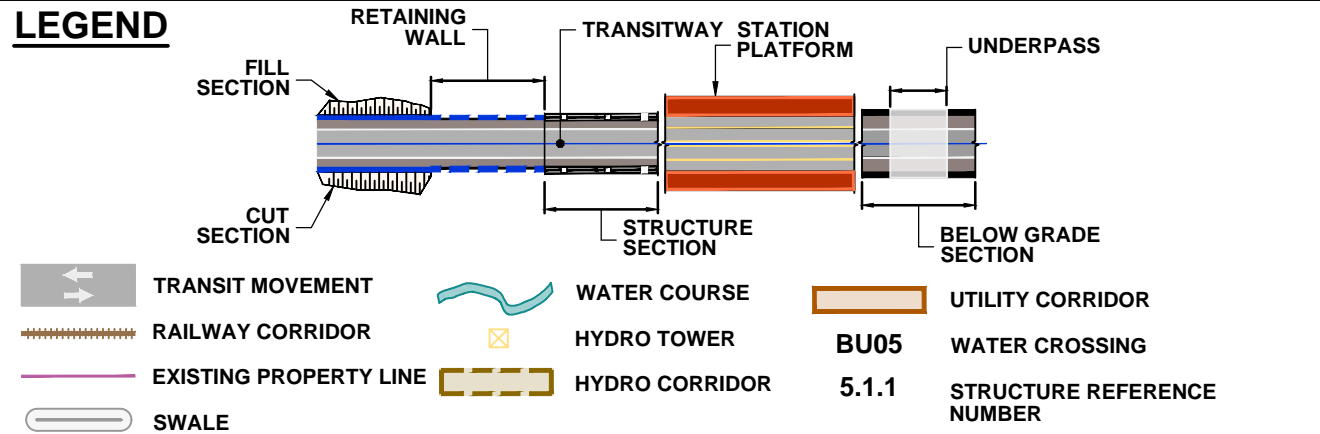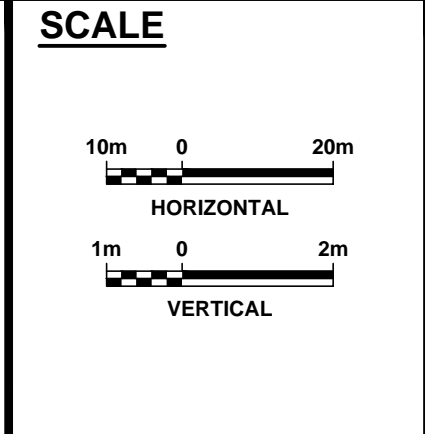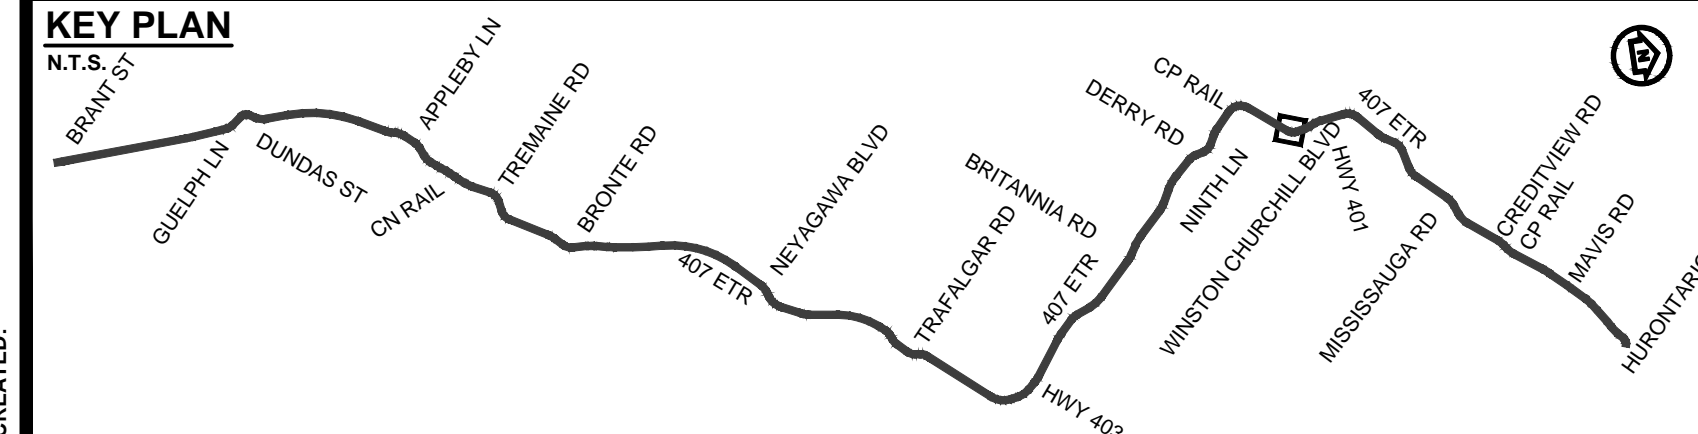

407 TRANSITWAY
 WEST OF BRANT STREET TO WEST OF HURONTARIO STREET
 G.W.P. 16-20003, CA 2016-E-0038
 PLAN AND PROFILE
 STA. 45+380 TO STA. 46+020

PLATE
55B
 DATE
 11/20/2019