
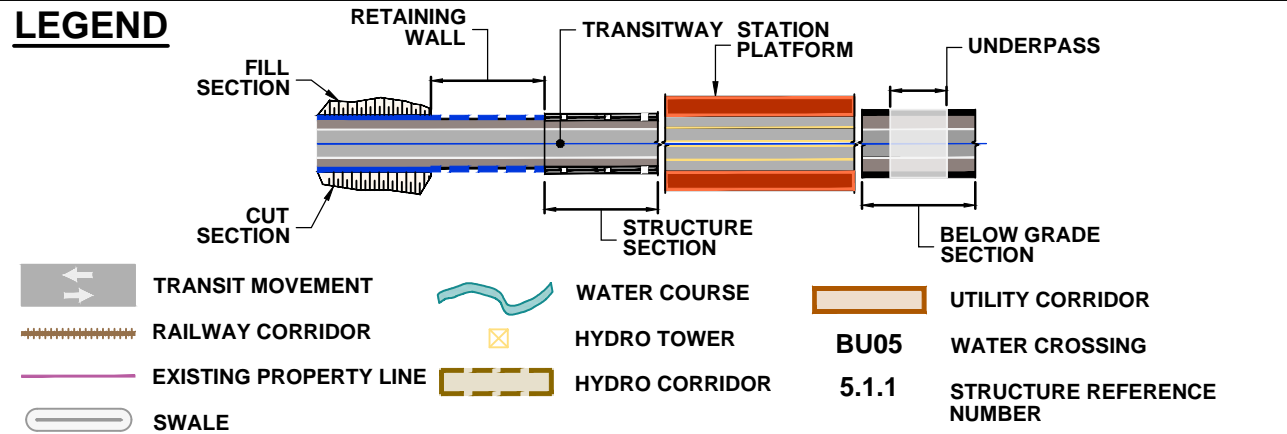
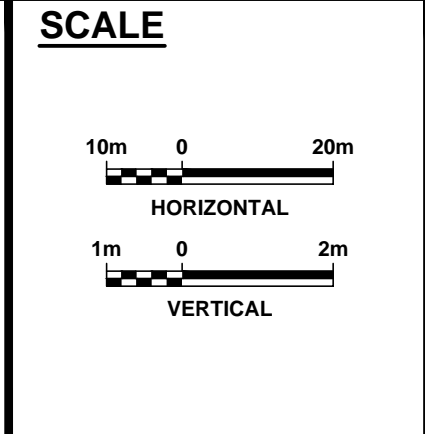


DRAWING NAME: J:\07\7624 ON-MTO 407 TRANSITWAY WC TO BRANTYTTIS General\03 - Drawings\2 - Plates\ERR Plan and Profile\407 TM4-Plate 56.dwg
 CREATED: Feb 10, 2020 3:35pm
 MODIFIED: Feb 10, 2020 3:35pm

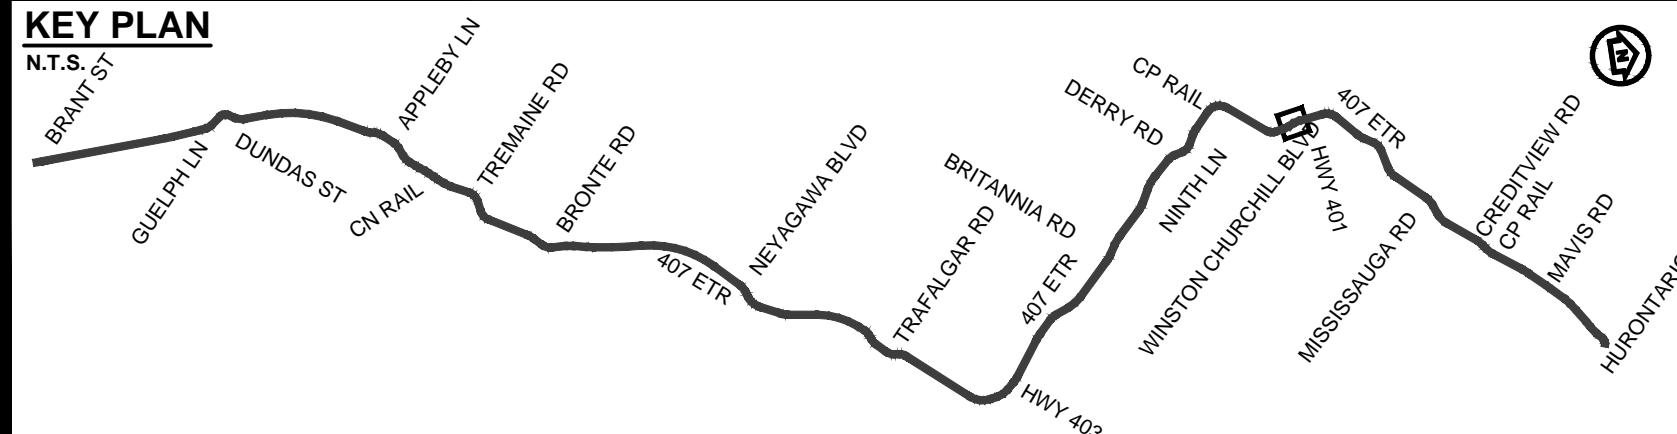

Ontario

PARSONS


IBI GROUP

407 TRANSITWAY
 WEST OF BRANT STREET TO WEST OF HURONTARIO STREET
 G.W.P. 16-20003, CA 2016-E-0038




PLAN AND PROFILE
 STA. 46+020 TO STA. 46+560

PLATE
56A

DATE
 11/20/2019

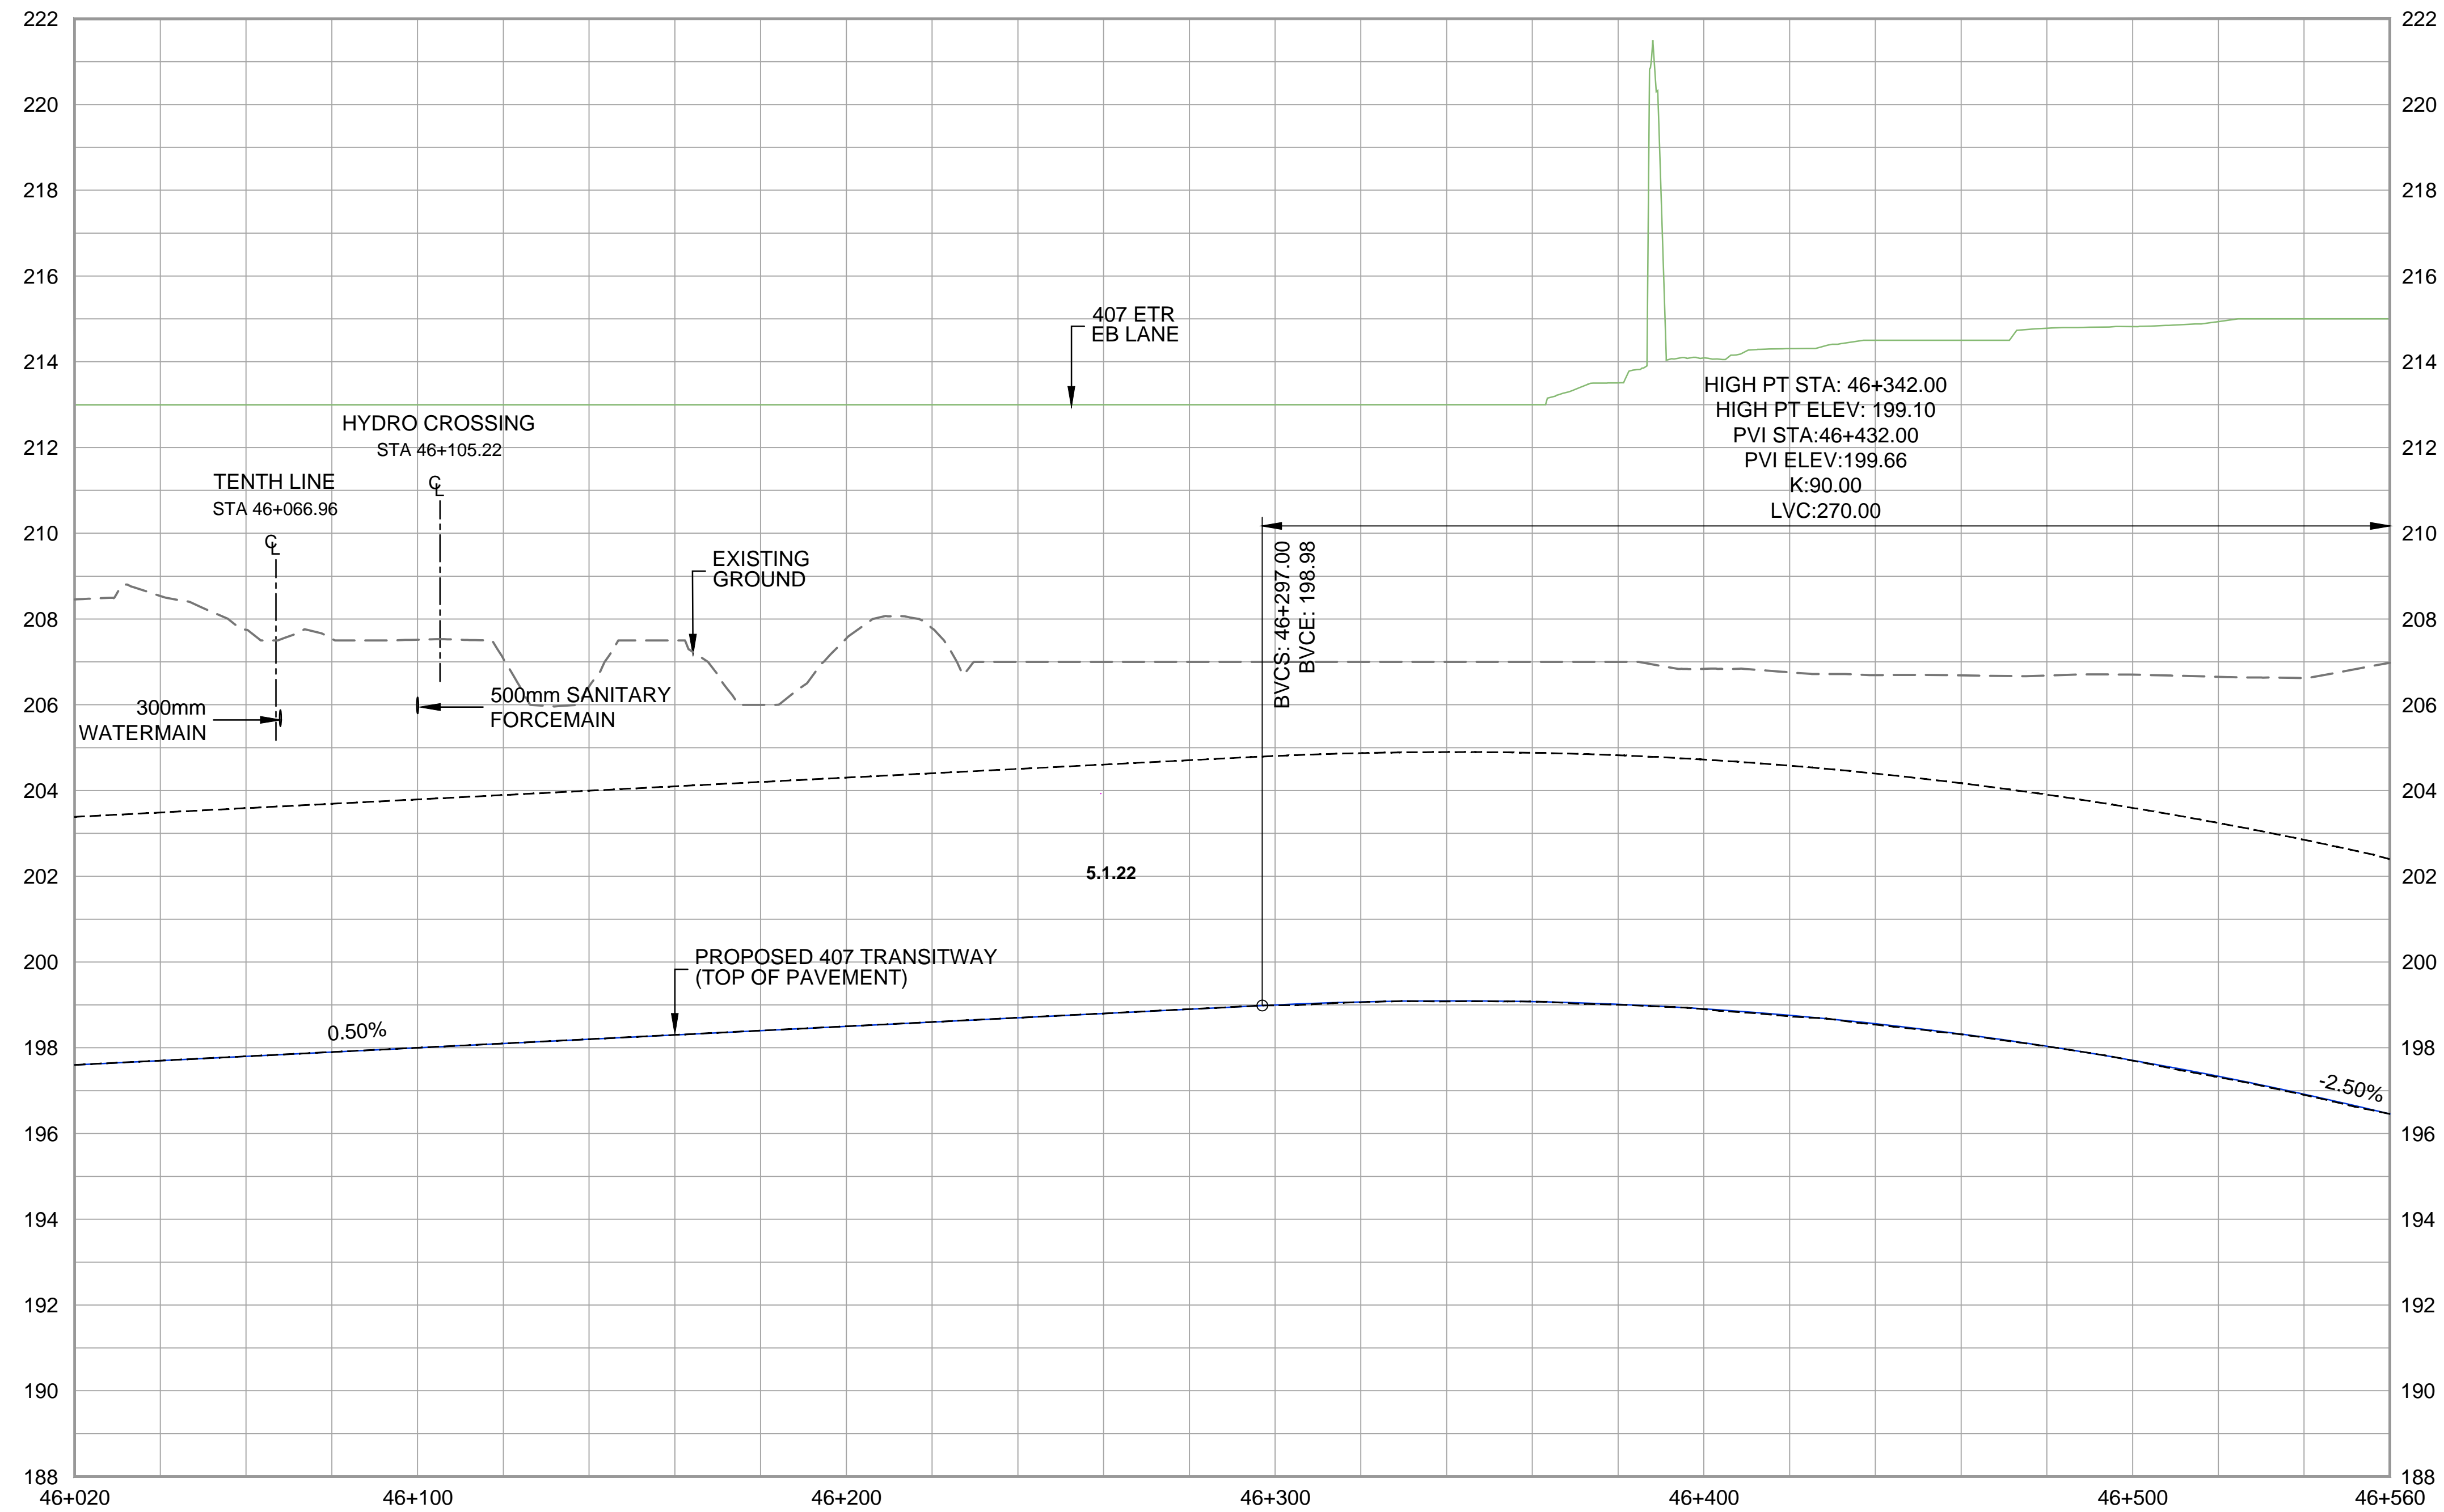

DRAWING NAME: J:\07\76294-ON-MTO 407 TRANSITWAY WC TO BRANTTTS General\03 - Drawings\2 - Plates\EPF Plan and Profile\407 TM4-Plate 56.dwg
 CREATED: Jun 01, 2020 12:51 pm
 MODIFIED:

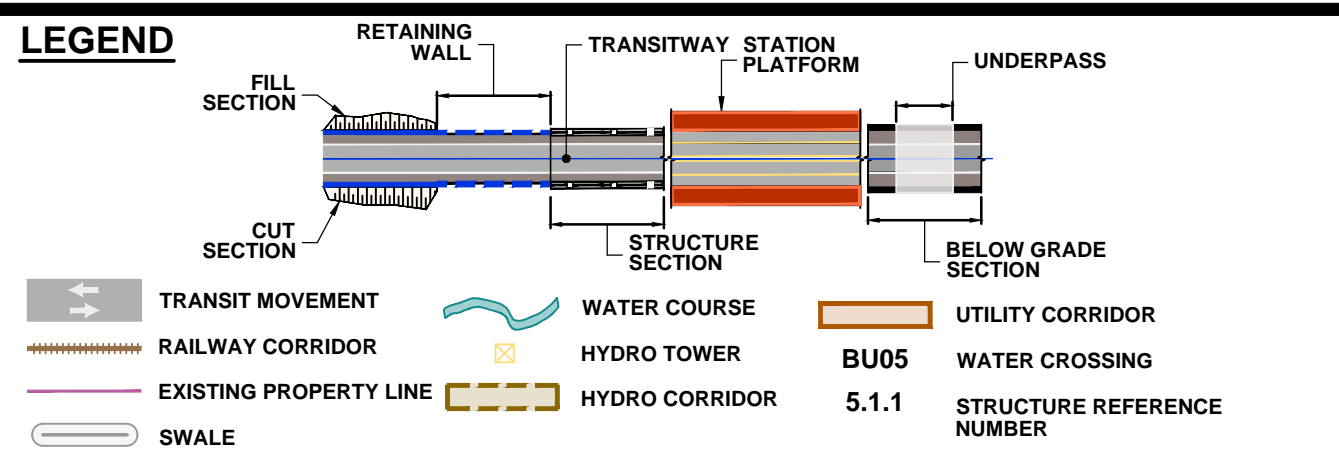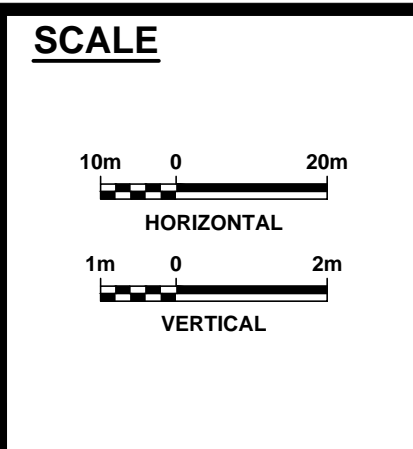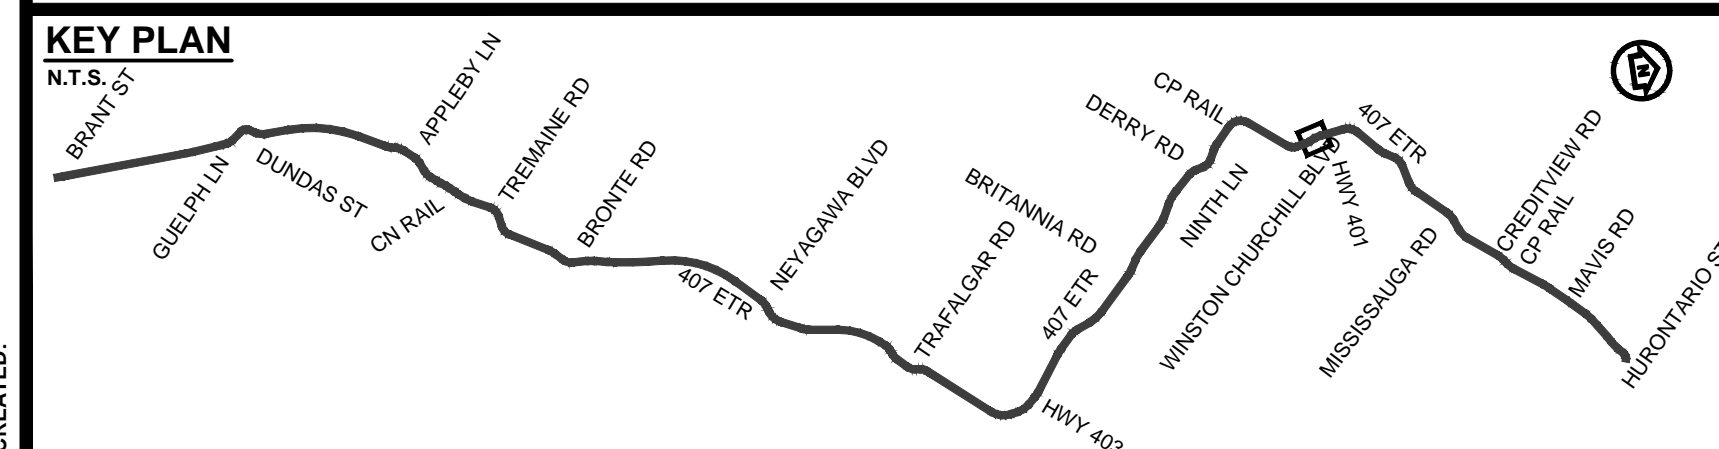

407 TRANSITWAY
 WEST OF BRANT STREET TO WEST OF HURONTARIO STREET
 G.W.P. 16-20003, CA 2016-E-0038

PLAN AND PROFILE
 STA. 46+020 TO STA. 46+560

PLATE
56B
 DATE
 11/20/2019