

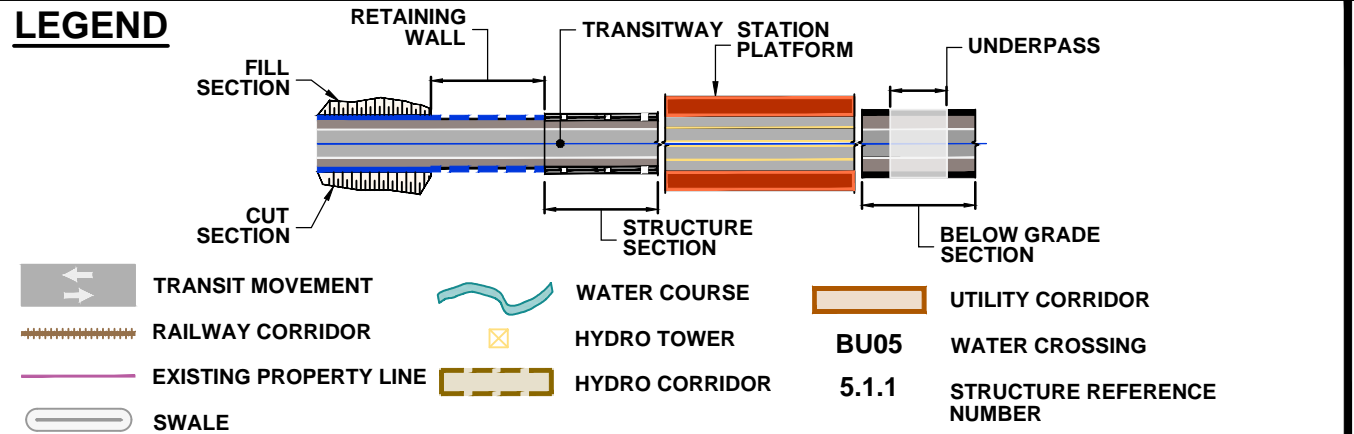
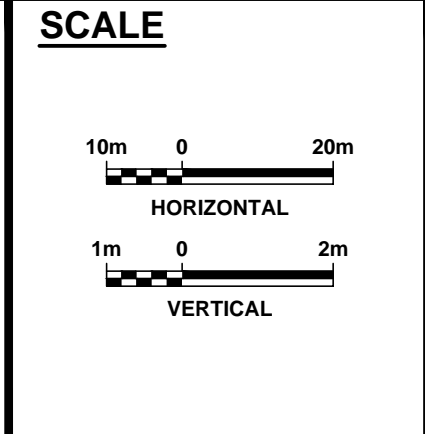


DRAWING NAME: J:\TORV\7624 ON-MTO 407 TRANSITWAY WC TO BRANTTITS General\03 - Drawings\2 - Plates\ERR Plan and Profile\407 TM4-Plate 57.dwg
 CREATED: Feb 10, 2020 4:03pm
 MODIFIED: Feb 10, 2020 4:03pm



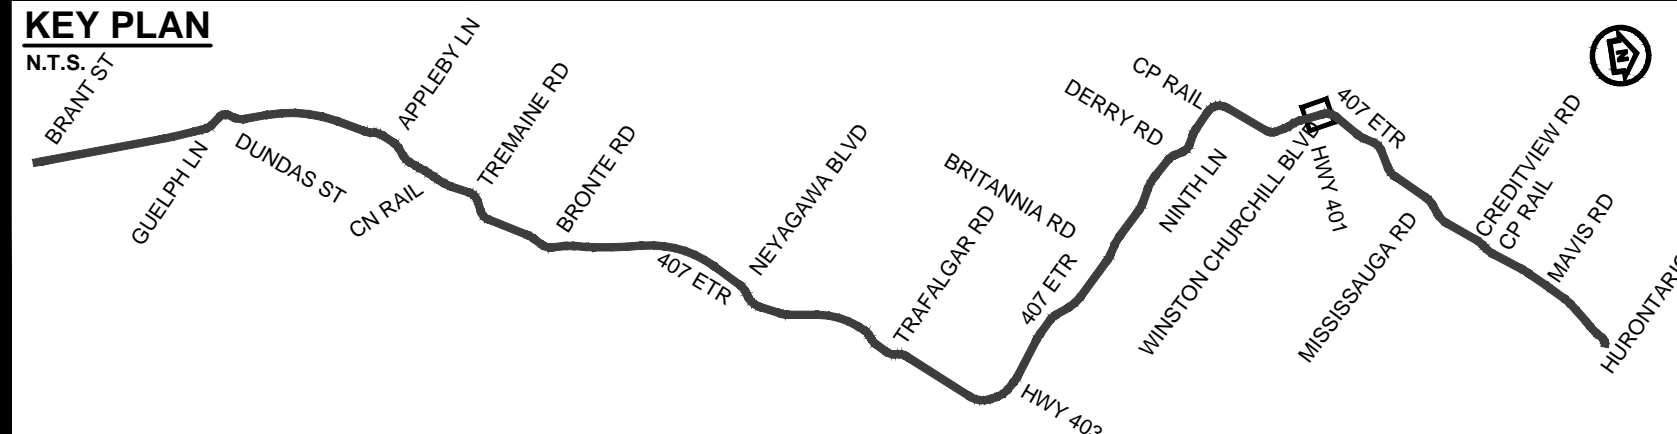


407 TRANSITWAY
 WEST OF BRANT STREET TO WEST OF HURONTARIO STREET
 G.W.P. 16-20003, CA 2016-E-0038
 PLAN AND PROFILE
 STA. 46+560 TO STA. 47+060

PLATE
57A
 DATE
 11/20/2019

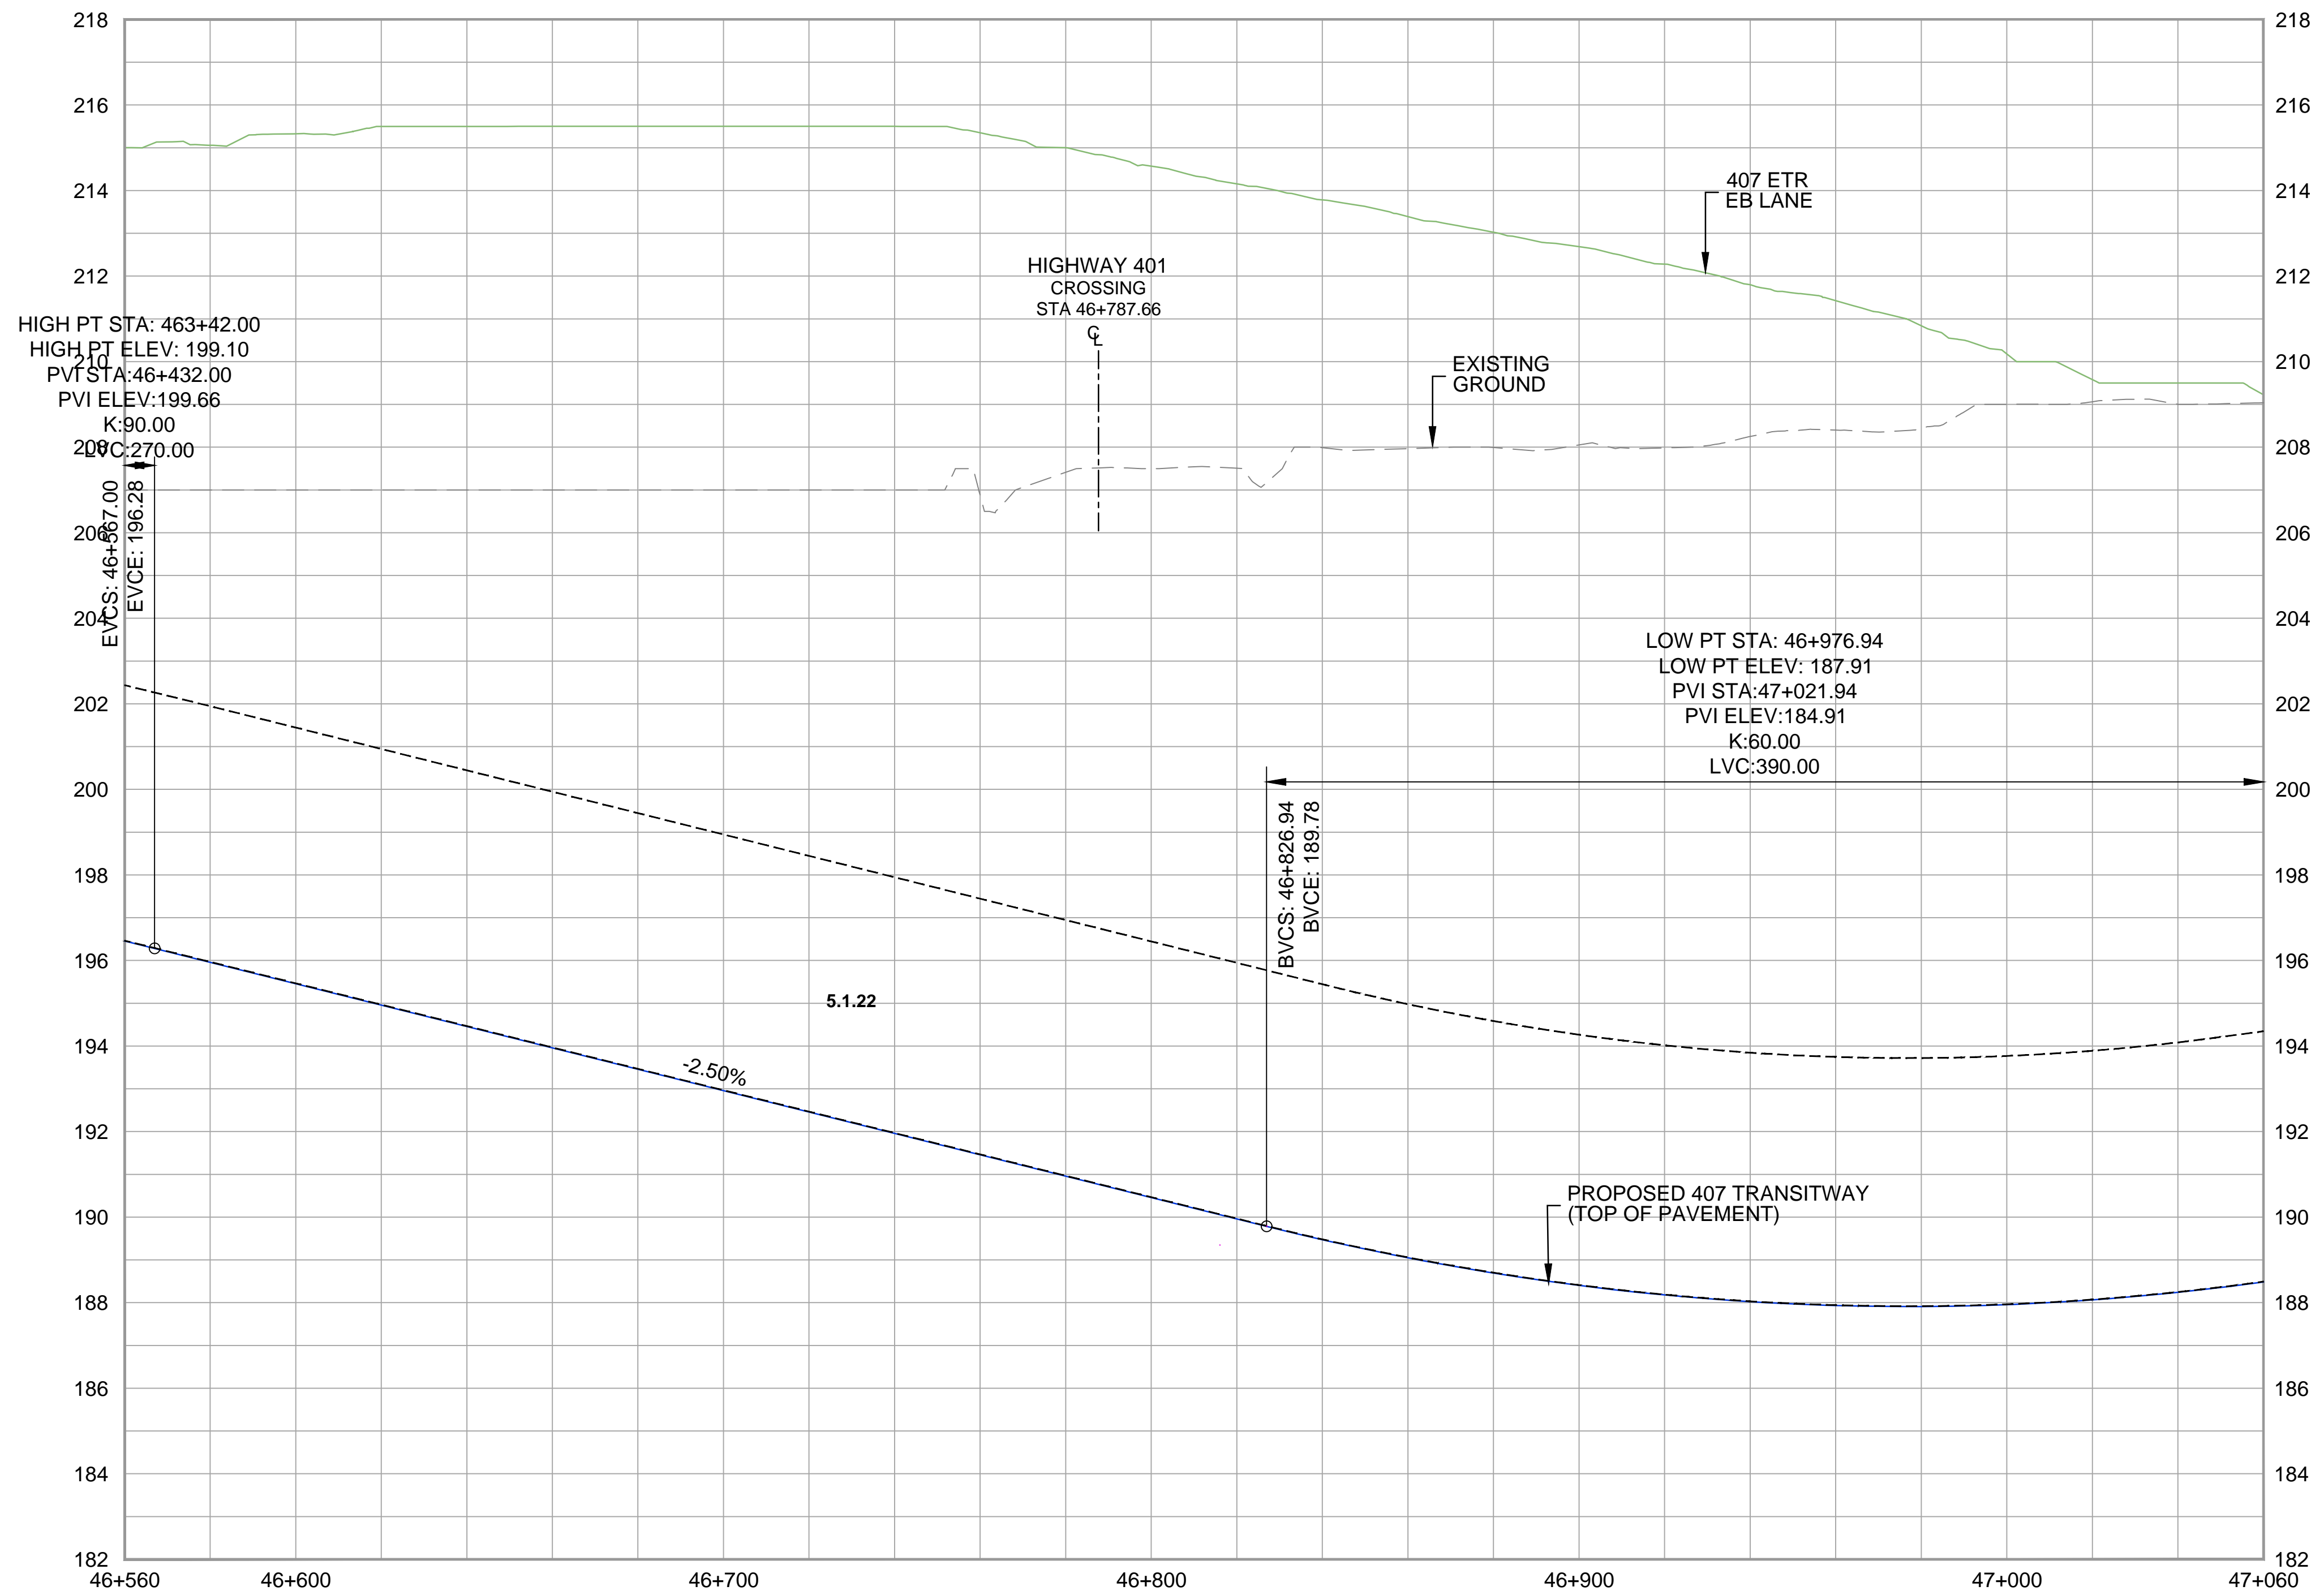

DRAWING NAME: J:\TOR\76294-ON-MTO 407 TRANSITWAY WC TO BRANTTIS General\03 - Drawings\2 - Plates\ERR Plan and Profile\407 TM4-Plate 57.dwg
 CREATED: Apr 30, 2020 11:21am
 MODIFIED:

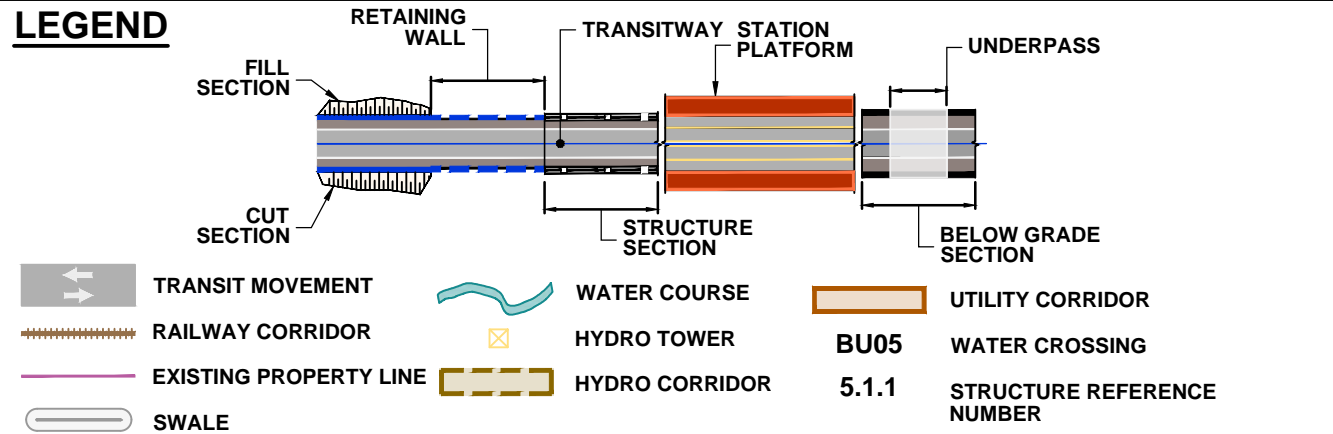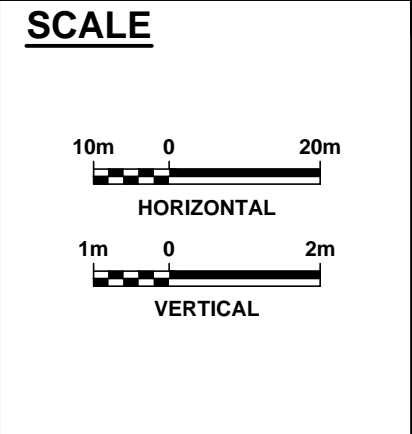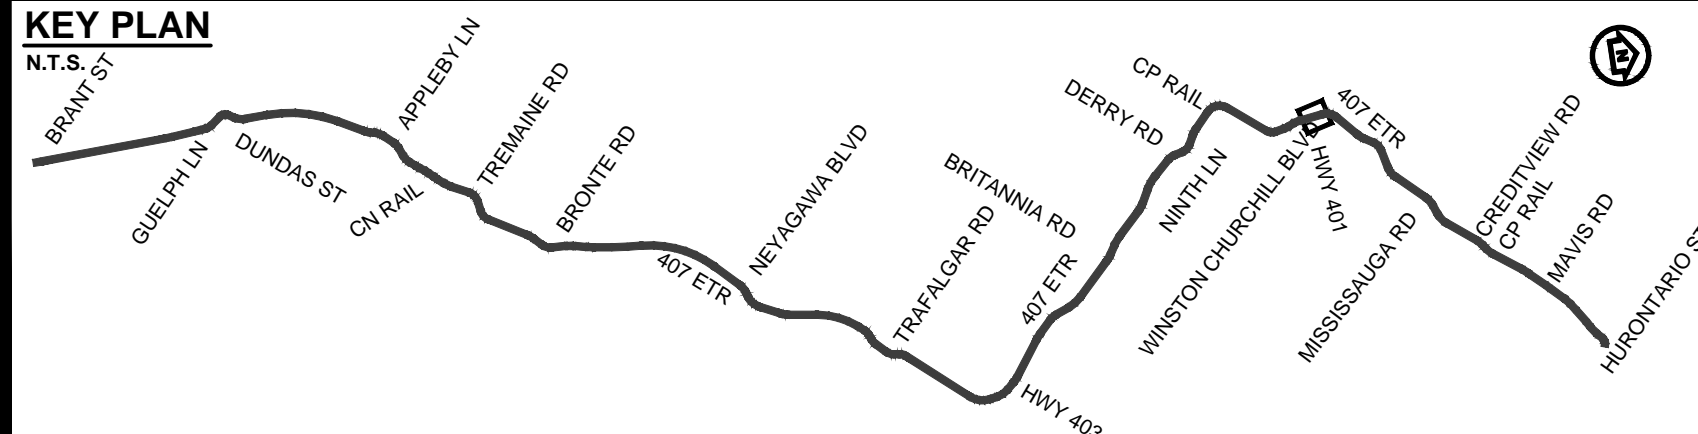

407 TRANSITWAY
 WEST OF BRANT STREET TO WEST OF HURONTARIO STREET
 G.W.P. 16-20003, CA 2016-E-0038

PLAN AND PROFILE
 STA. 46+560 TO STA. 47+060

PLATE
57B

DATE
 11/20/2019