
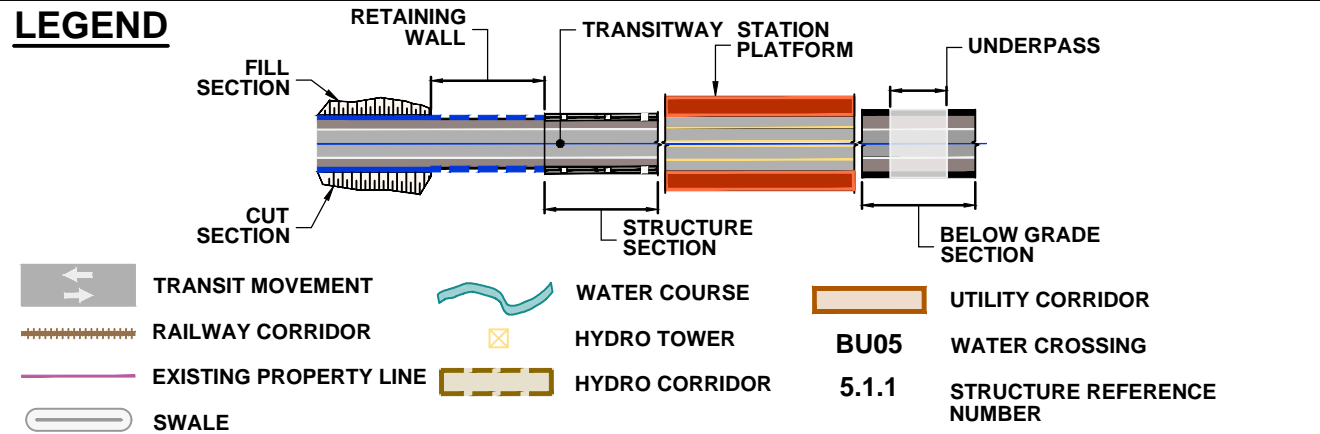
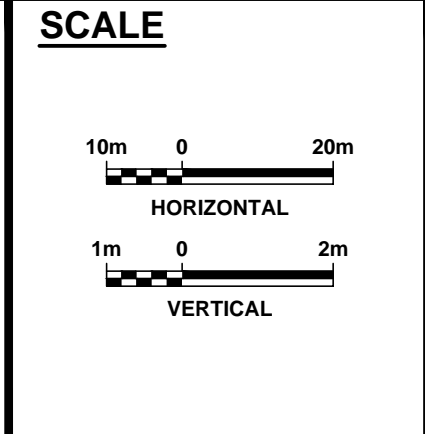


DRAWING NAME: J:\07\76294 ON-MTO 407 TRANSITWAY WC TO BRANTTTS General\03 - Drawings\2 - Plates\EPR Plan and Profile\407 TM4-Plate 58.dwg
 CREATED: May 28, 2019, 12:21 pm
 MODIFIED: May 28, 2020, 12:21 pm

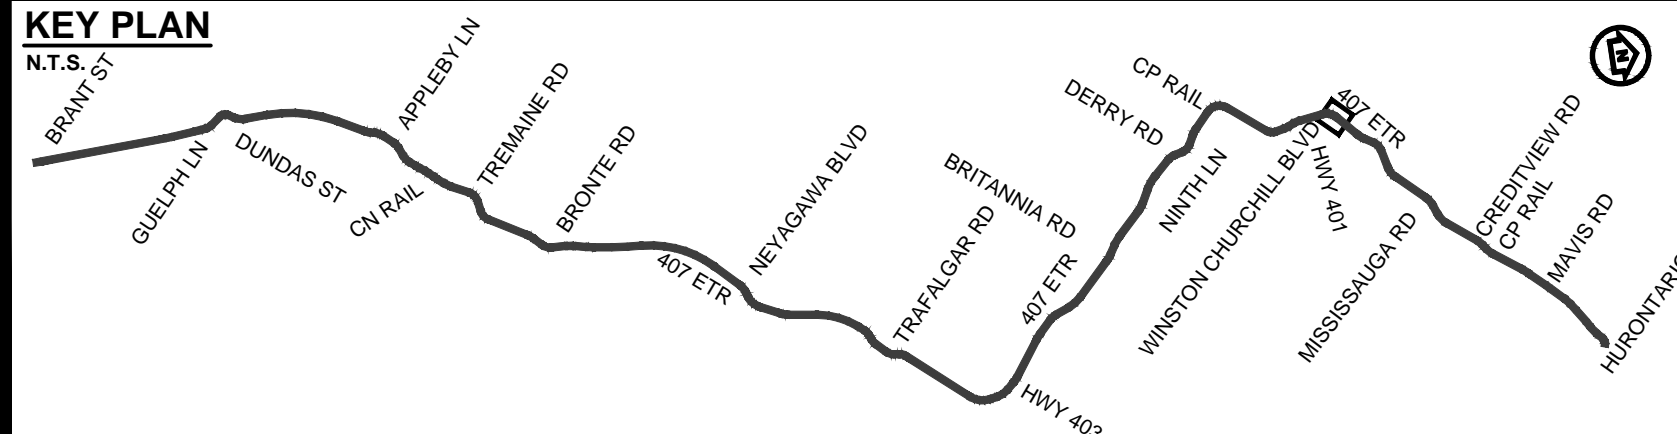


407 TRANSITWAY
 WEST OF BRANT STREET TO WEST OF HURONTARIO STREET
 G.W.P. 16-20003, CA 2016-E-0038




PLAN AND PROFILE
 STA. 47+060 TO STA. 47+670

PLATE
58A

DATE
 11/20/2019

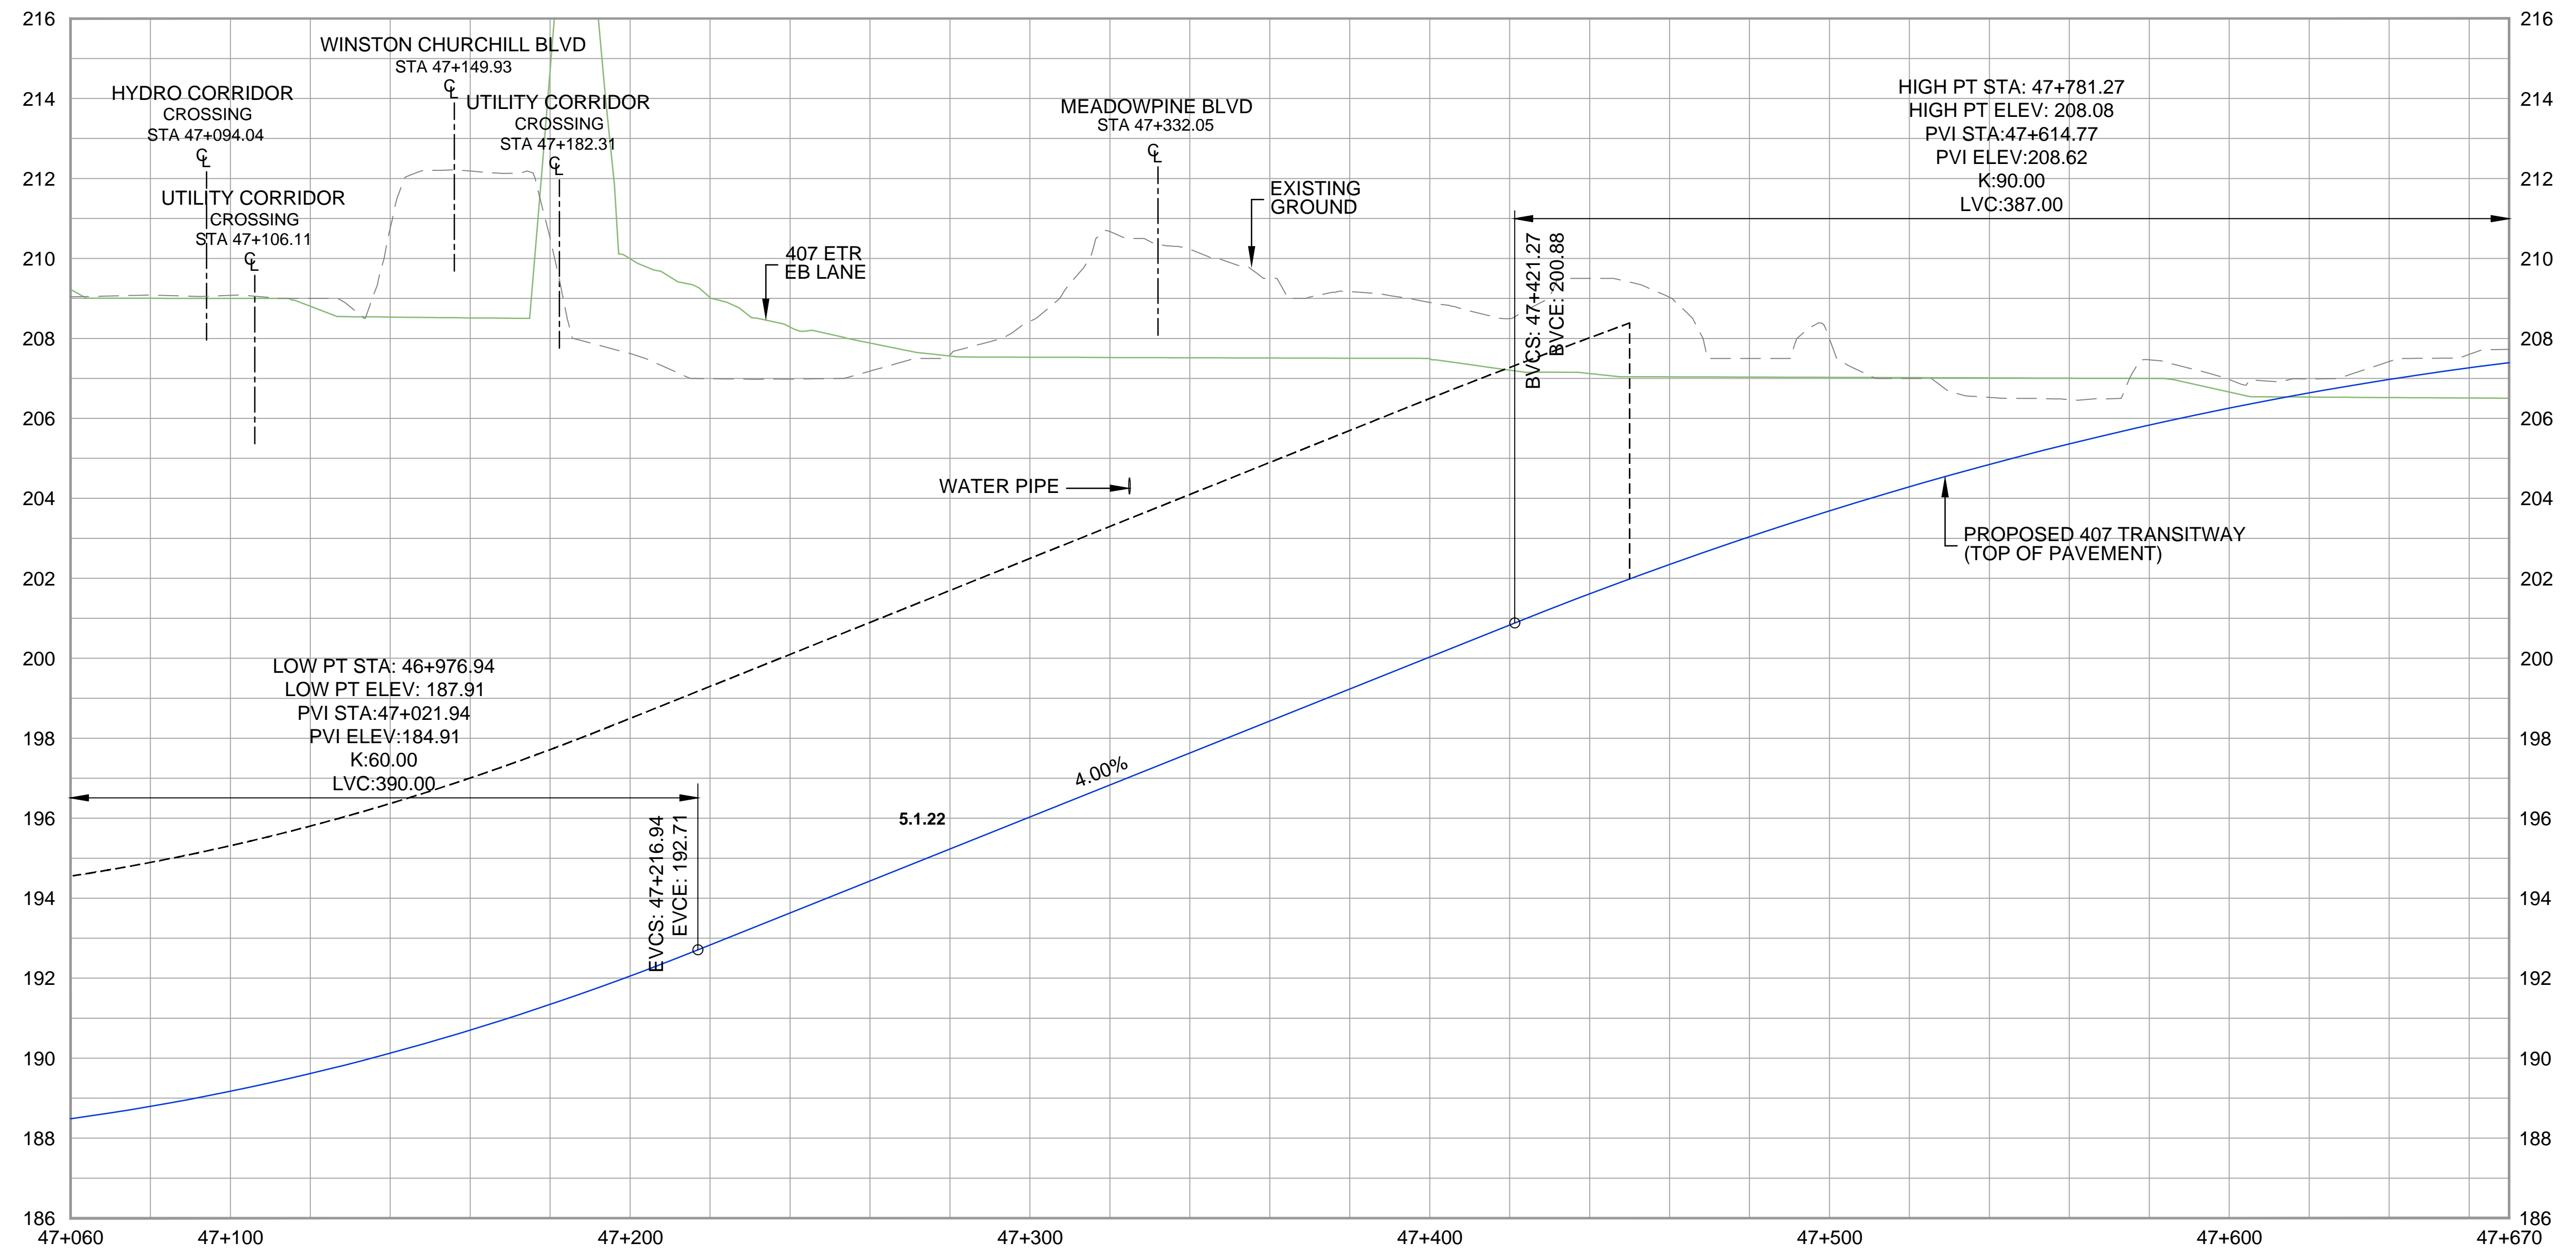

DRAWING NAME: J:\07\7624 ON-MTO 407 TRANSITWAY WC TO BRANT ST General\03 - Drawings\2 - Plates\ERR Plan and Profile\407 TM4-Plate 58.dwg
 CREATED: May 28, 2020, 10:45am
 MODIFIED:

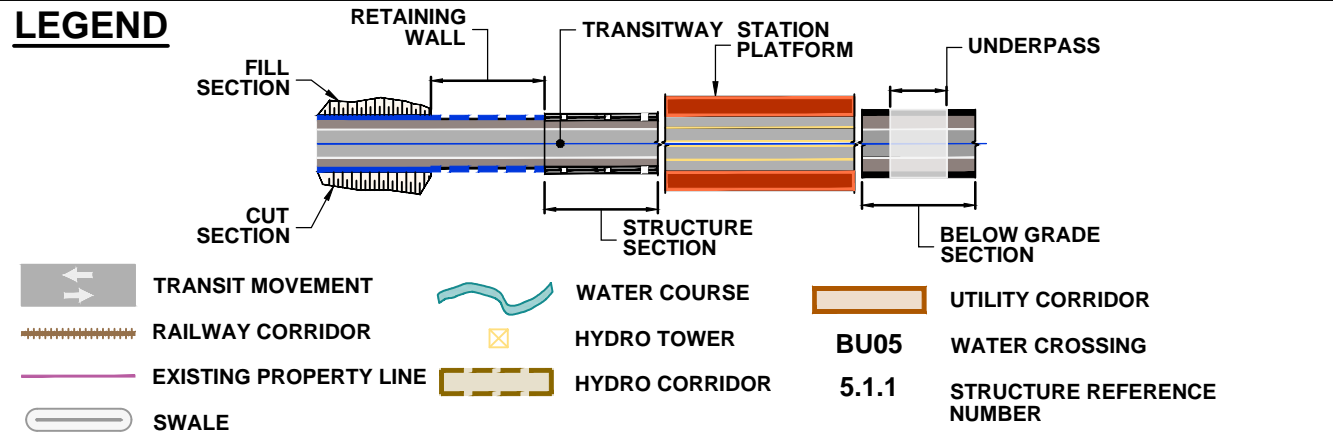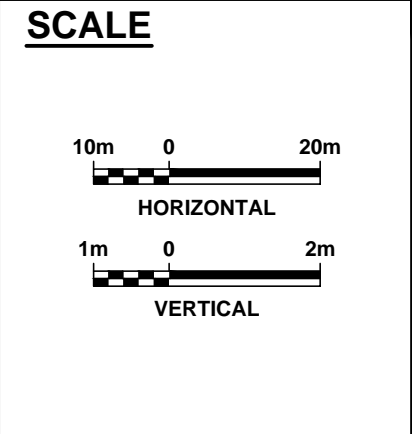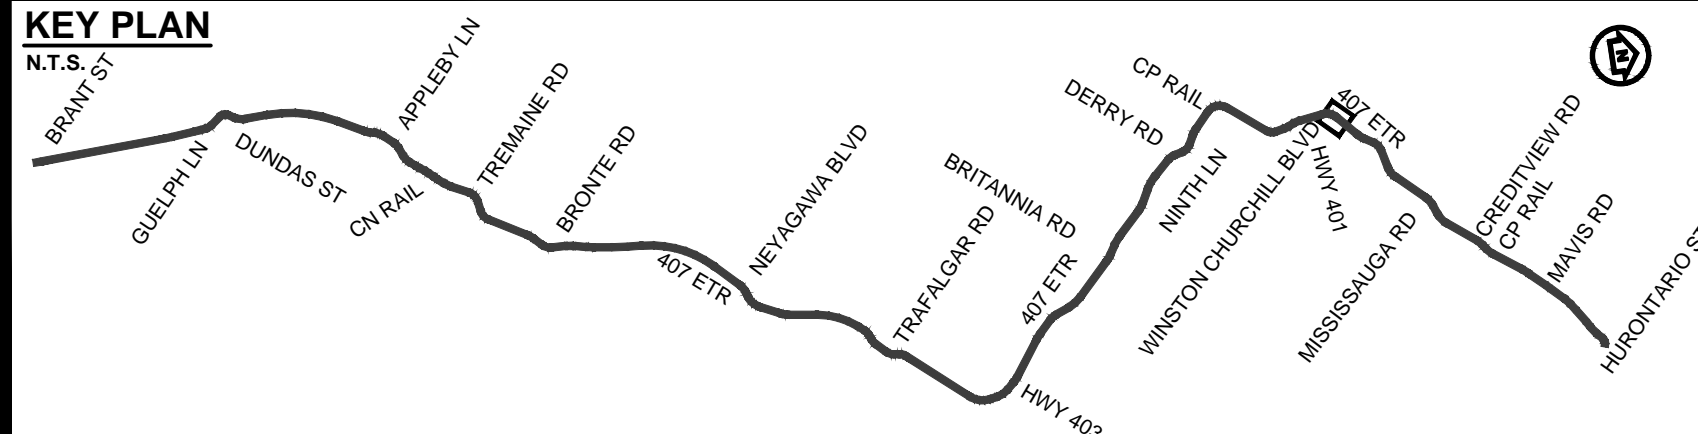

407 TRANSITWAY
 WEST OF BRANT STREET TO WEST OF HURONTARIO STREET
 G.W.P. 16-20003, CA 2016-E-0038

PLAN AND PROFILE
 STA. 47+060 TO STA. 47+670

PLATE
58B
 DATE
 11/20/2019