
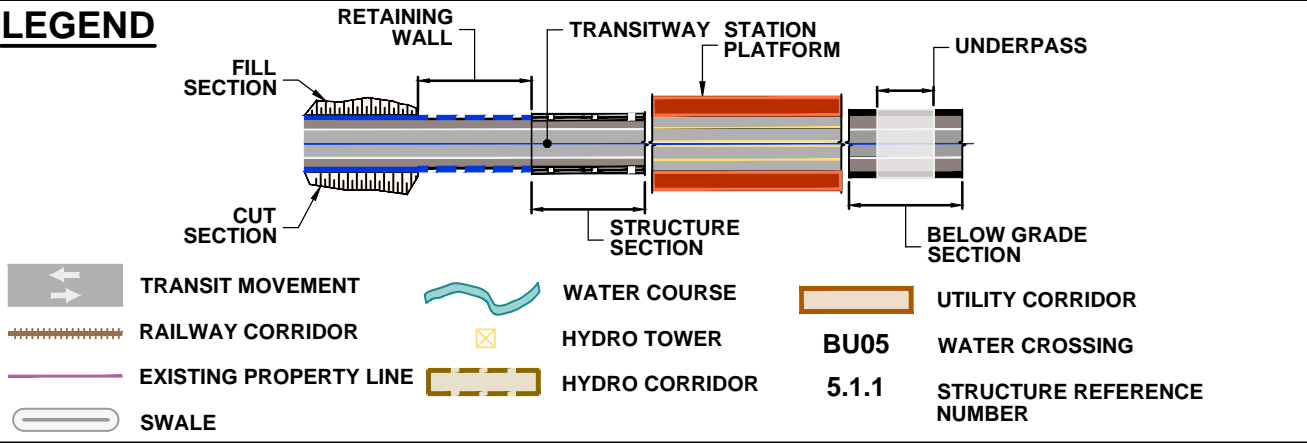
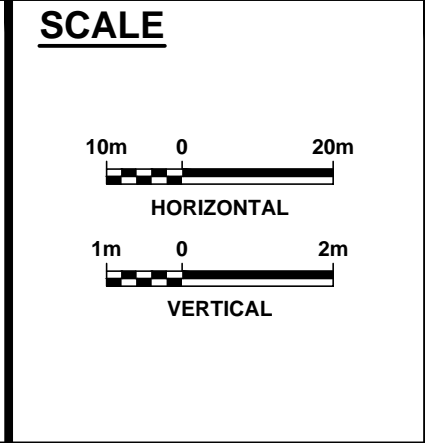


DRAWING NAME: J:\07\7624 ON-MTO 407 TRANSITWAY WC TO BRANT ST General\03 - Drawings\2 - Plates\ERR Plan and Profile\407 TM4-Plate 59.dwg
 MODIFIED: May 22, 2020, 3:25pm
 CREATED:

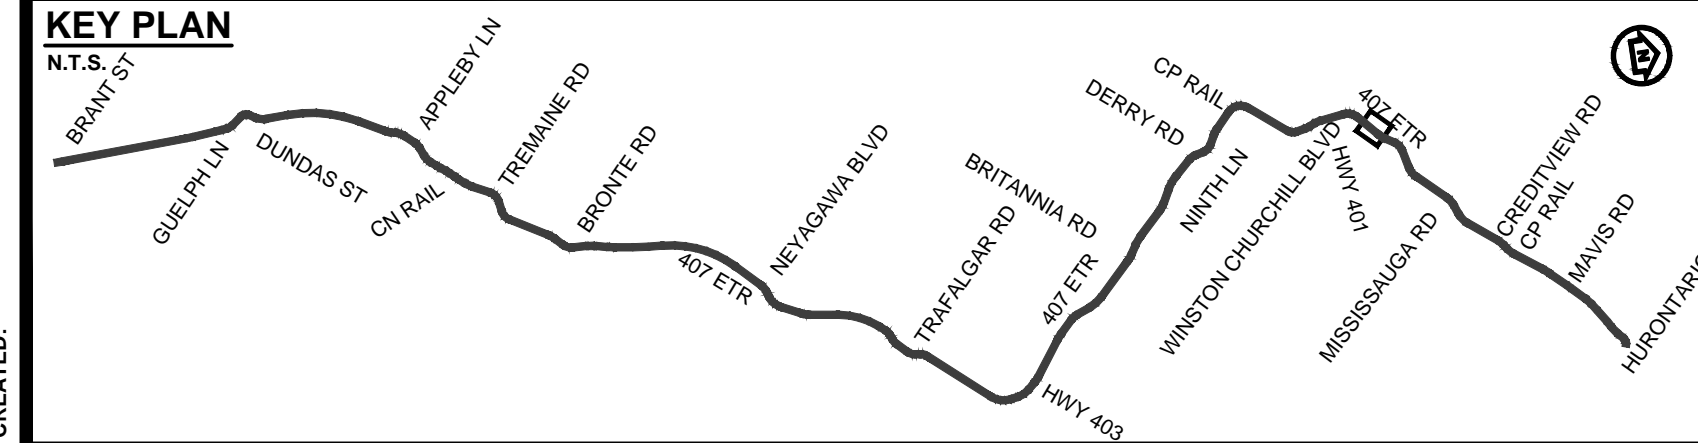

407 TRANSITWAY
 WEST OF BRANT STREET TO WEST OF HURONTARIO STREET
 G.W.P. 16-20003, CA 2016-E-0038
 PLAN AND PROFILE
 STA. 47+670 TO STA. 48+280

PLATE
59
 DATE
 11/20/2019