

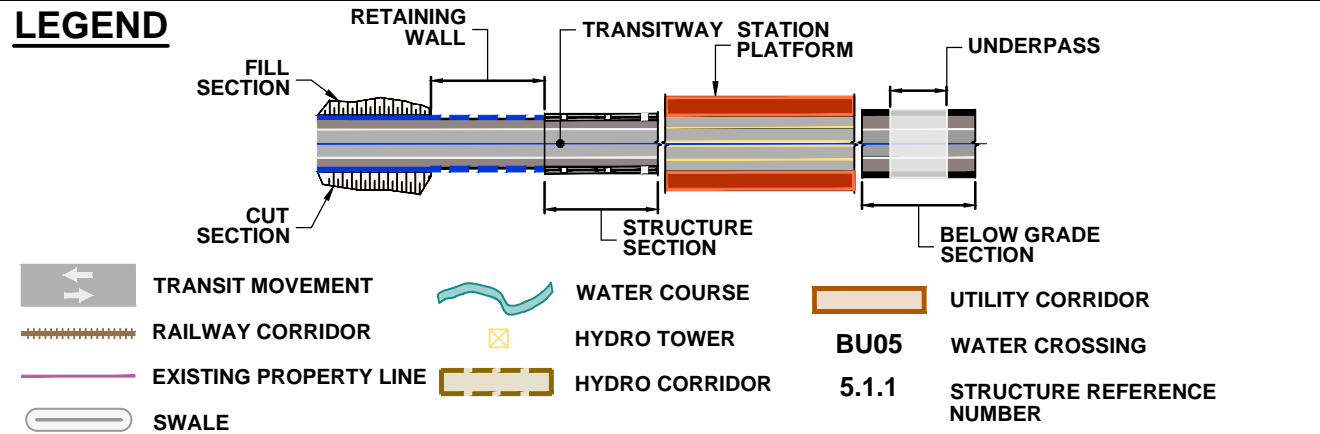
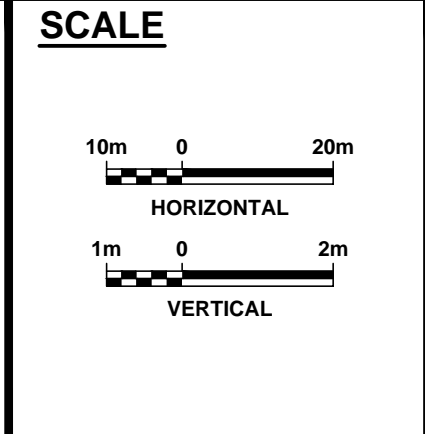


DRAWING NAME: J:\07\7624 ON-MTO 407 TRANSITWAY WC TO BRANTTIS General\03 - Drawings\2 - Plates\EPR Plan and Profile\407 TM4-Plate 62.dwg
 CREATED: Apr 17, 2020 7:59pm
 MODIFIED:



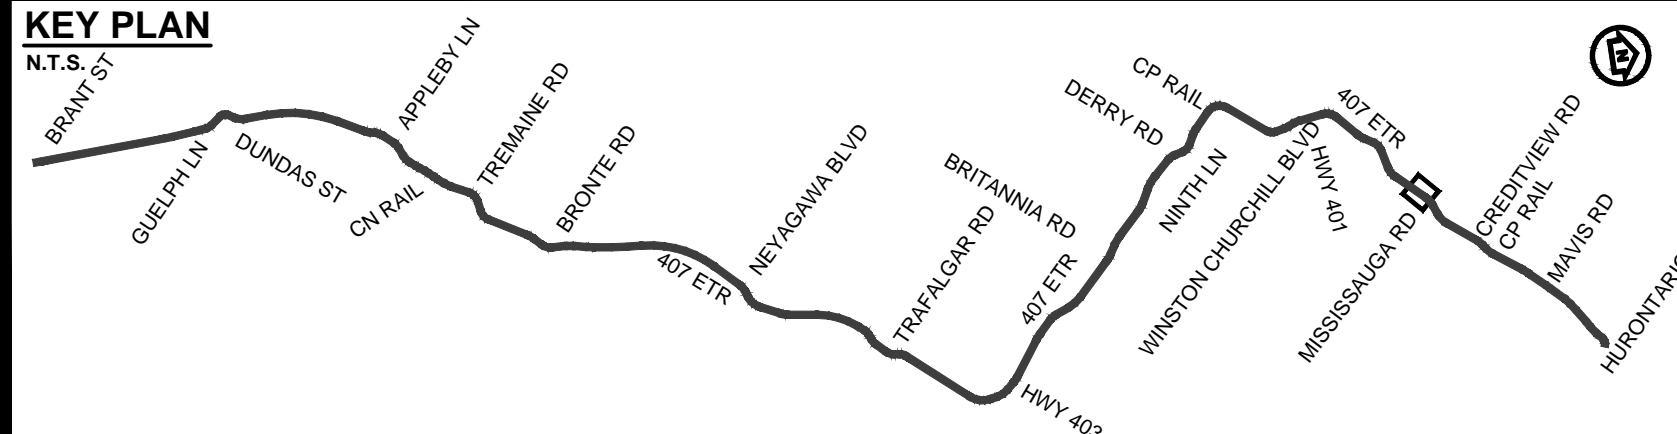


407 TRANSITWAY
 WEST OF BRANT STREET TO WEST OF HURONTARIO STREET
 G.W.P. 16-20003, CA 2016-E-0038
 PLAN AND PROFILE
 STA. 49+500 TO STA. 50+120

PLATE
62A
 DATE
 11/20/2019

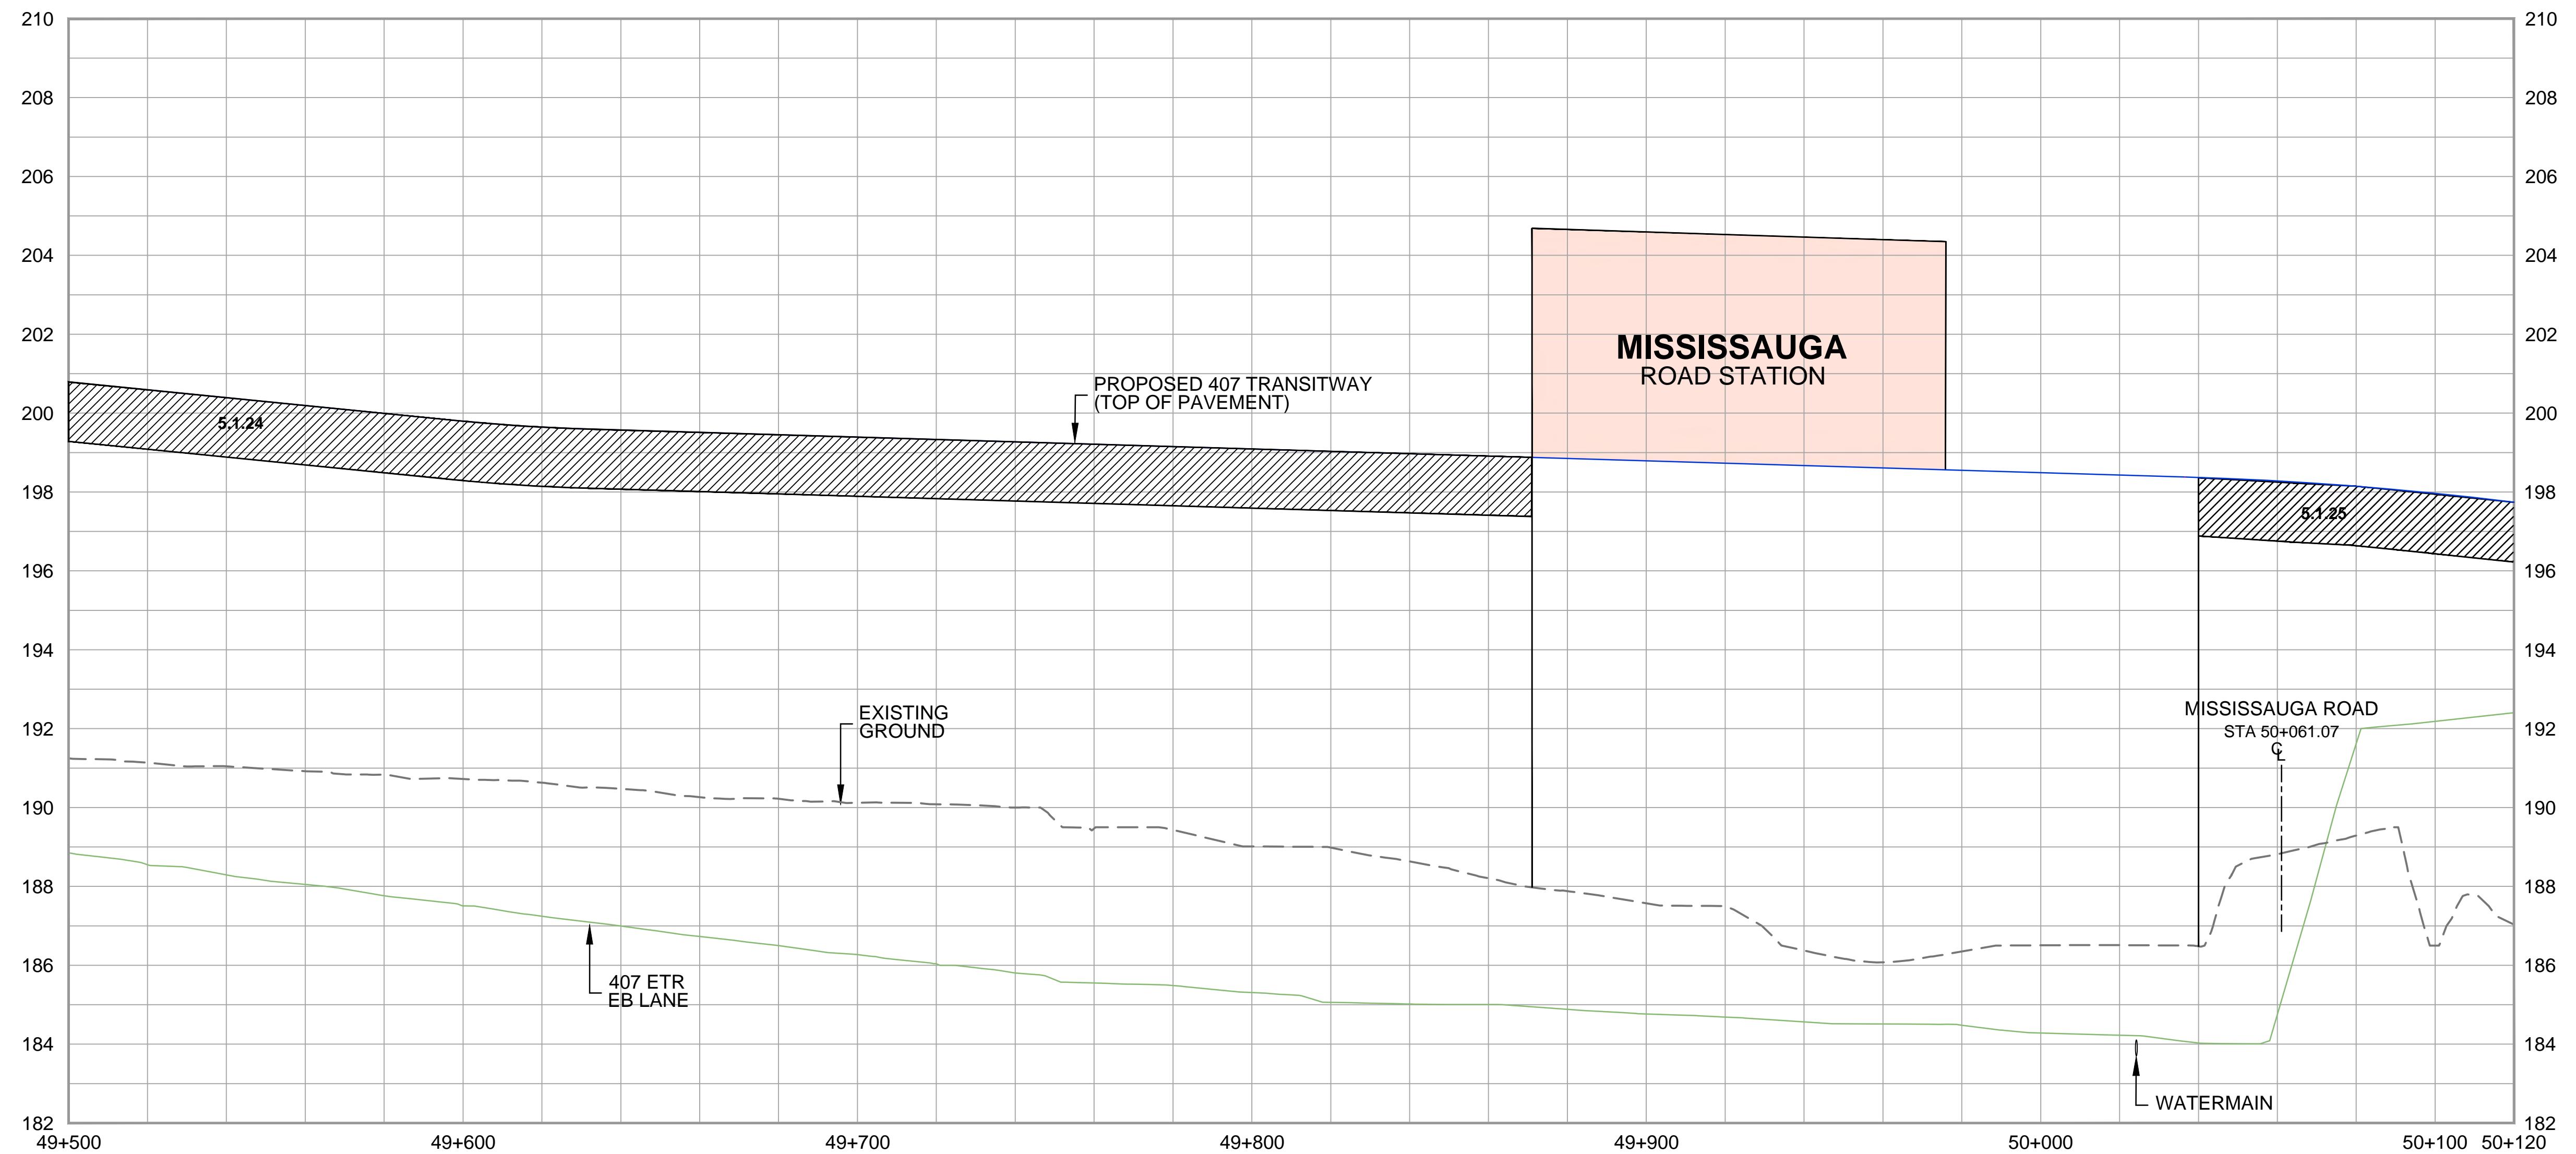

DRAWING NAME: J:\07\7624-ON-MTO 407 TRANSITWAY WC TO BRANTTTS General\03 - Drawings\2 - Plates\ERR Plan and Profile\407 TM4-Plate 62.dwg
 CREATED: May 13, 2019, 10:35am
 MODIFIED:

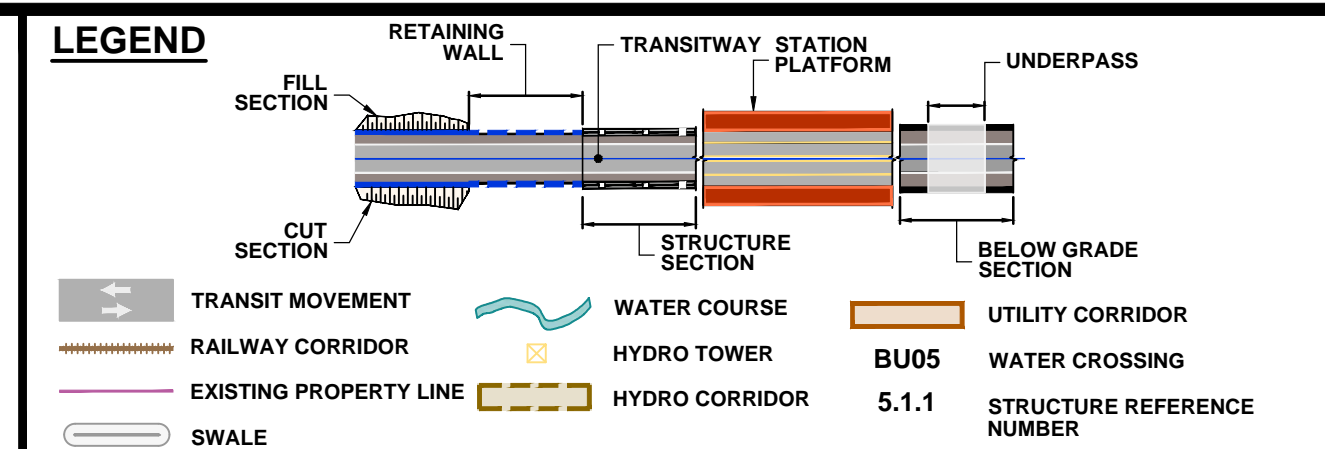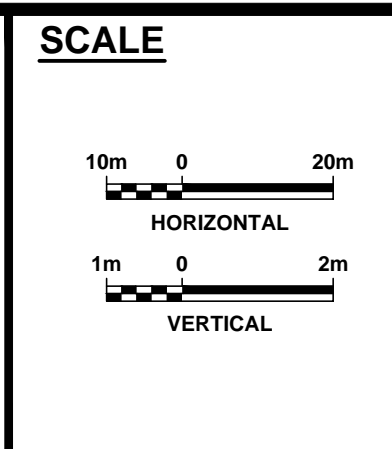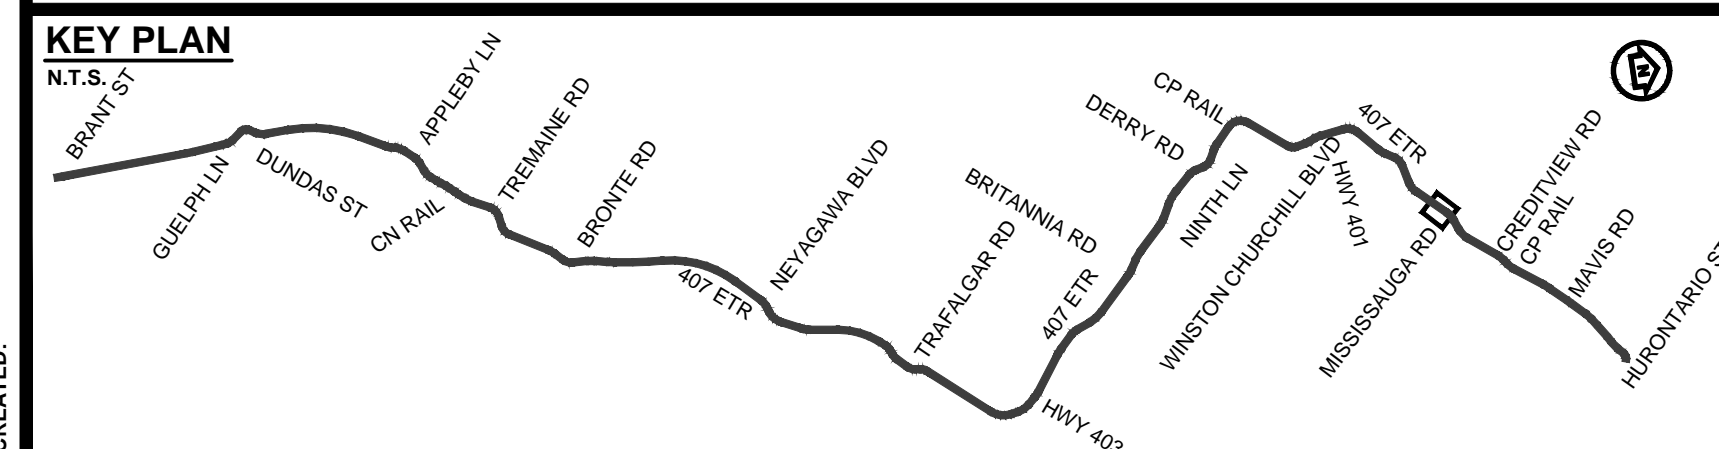

407 TRANSITWAY
 WEST OF BRANT STREET TO WEST OF HURONTARIO STREET
 G.W.P. 16-20003, CA 2016-E-0038
 PLAN AND PROFILE
 STA. 49+500 TO STA. 50+120

PLATE
62B
 DATE
 11/20/2019