

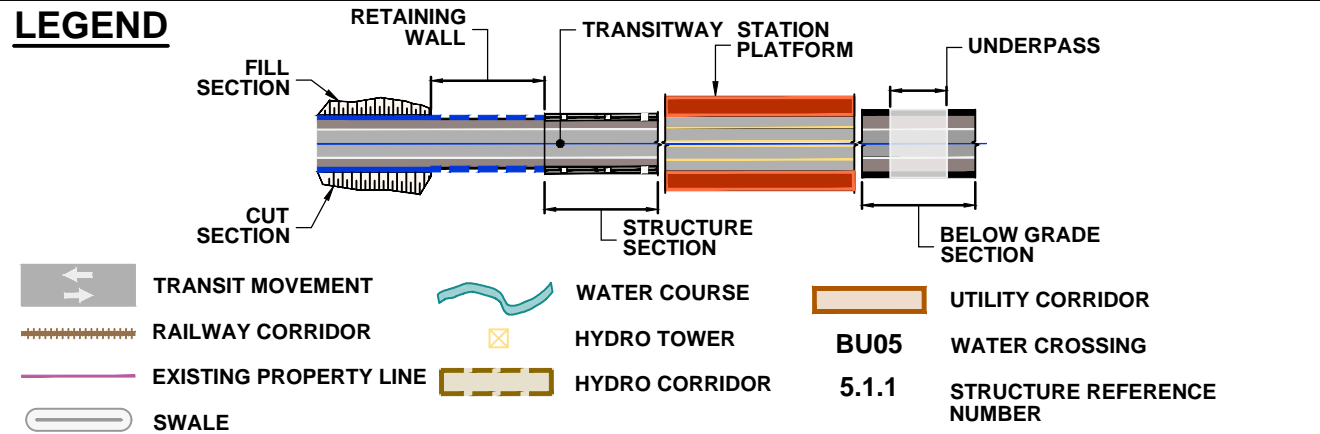



DRAWING NAME: J:\TORV\7624 ON-MTO 407 TRANSITWAY WC TO BRANTTTS General\03 - Drawings\2 - Plates\ERR Plan and Profile\407 TWA-Plate 63.dwg  
 CREATED: Jun 01, 2020 5:10pm  
 MODIFIED:

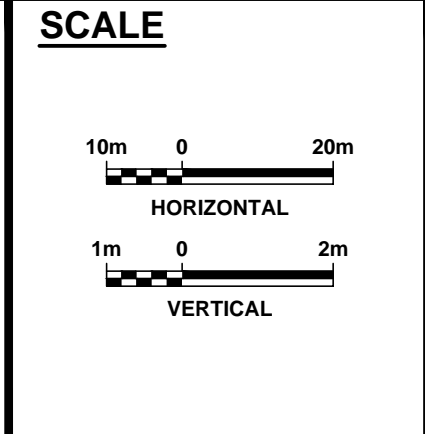




**407 TRANSITWAY**  
 WEST OF BRANT STREET TO WEST OF HURONTARIO STREET  
 G.W.P. 16-20003, CA 2016-E-0038  
 PLAN AND PROFILE  
 STA. 50+120 TO STA. 50+710

PLATE  
**63A**  
 DATE  
 11/20/2019

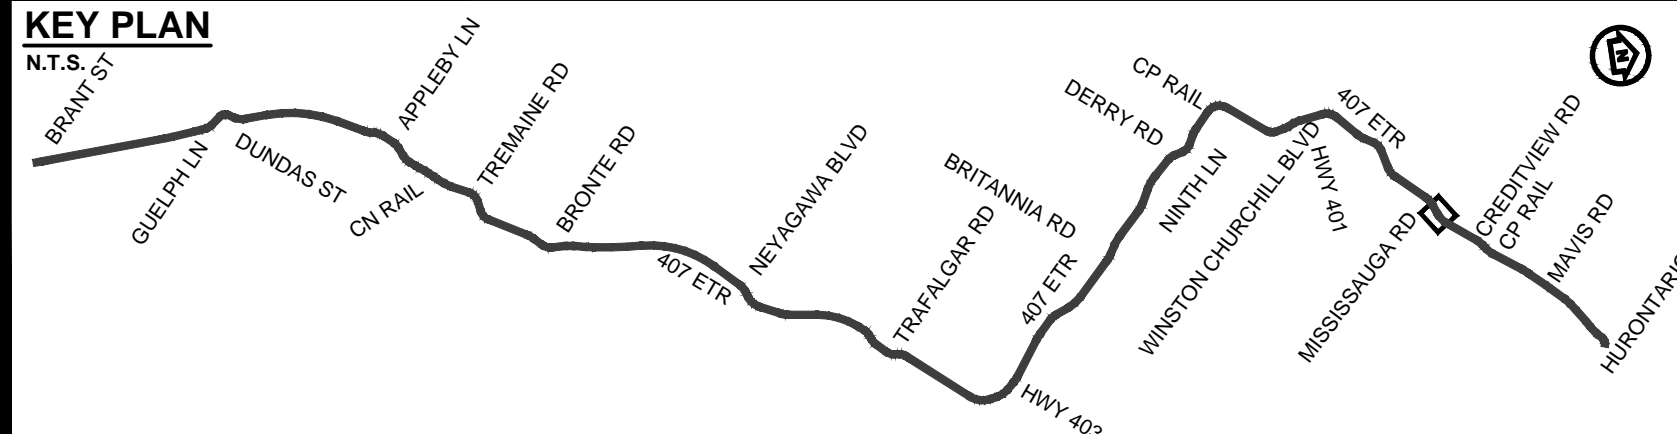

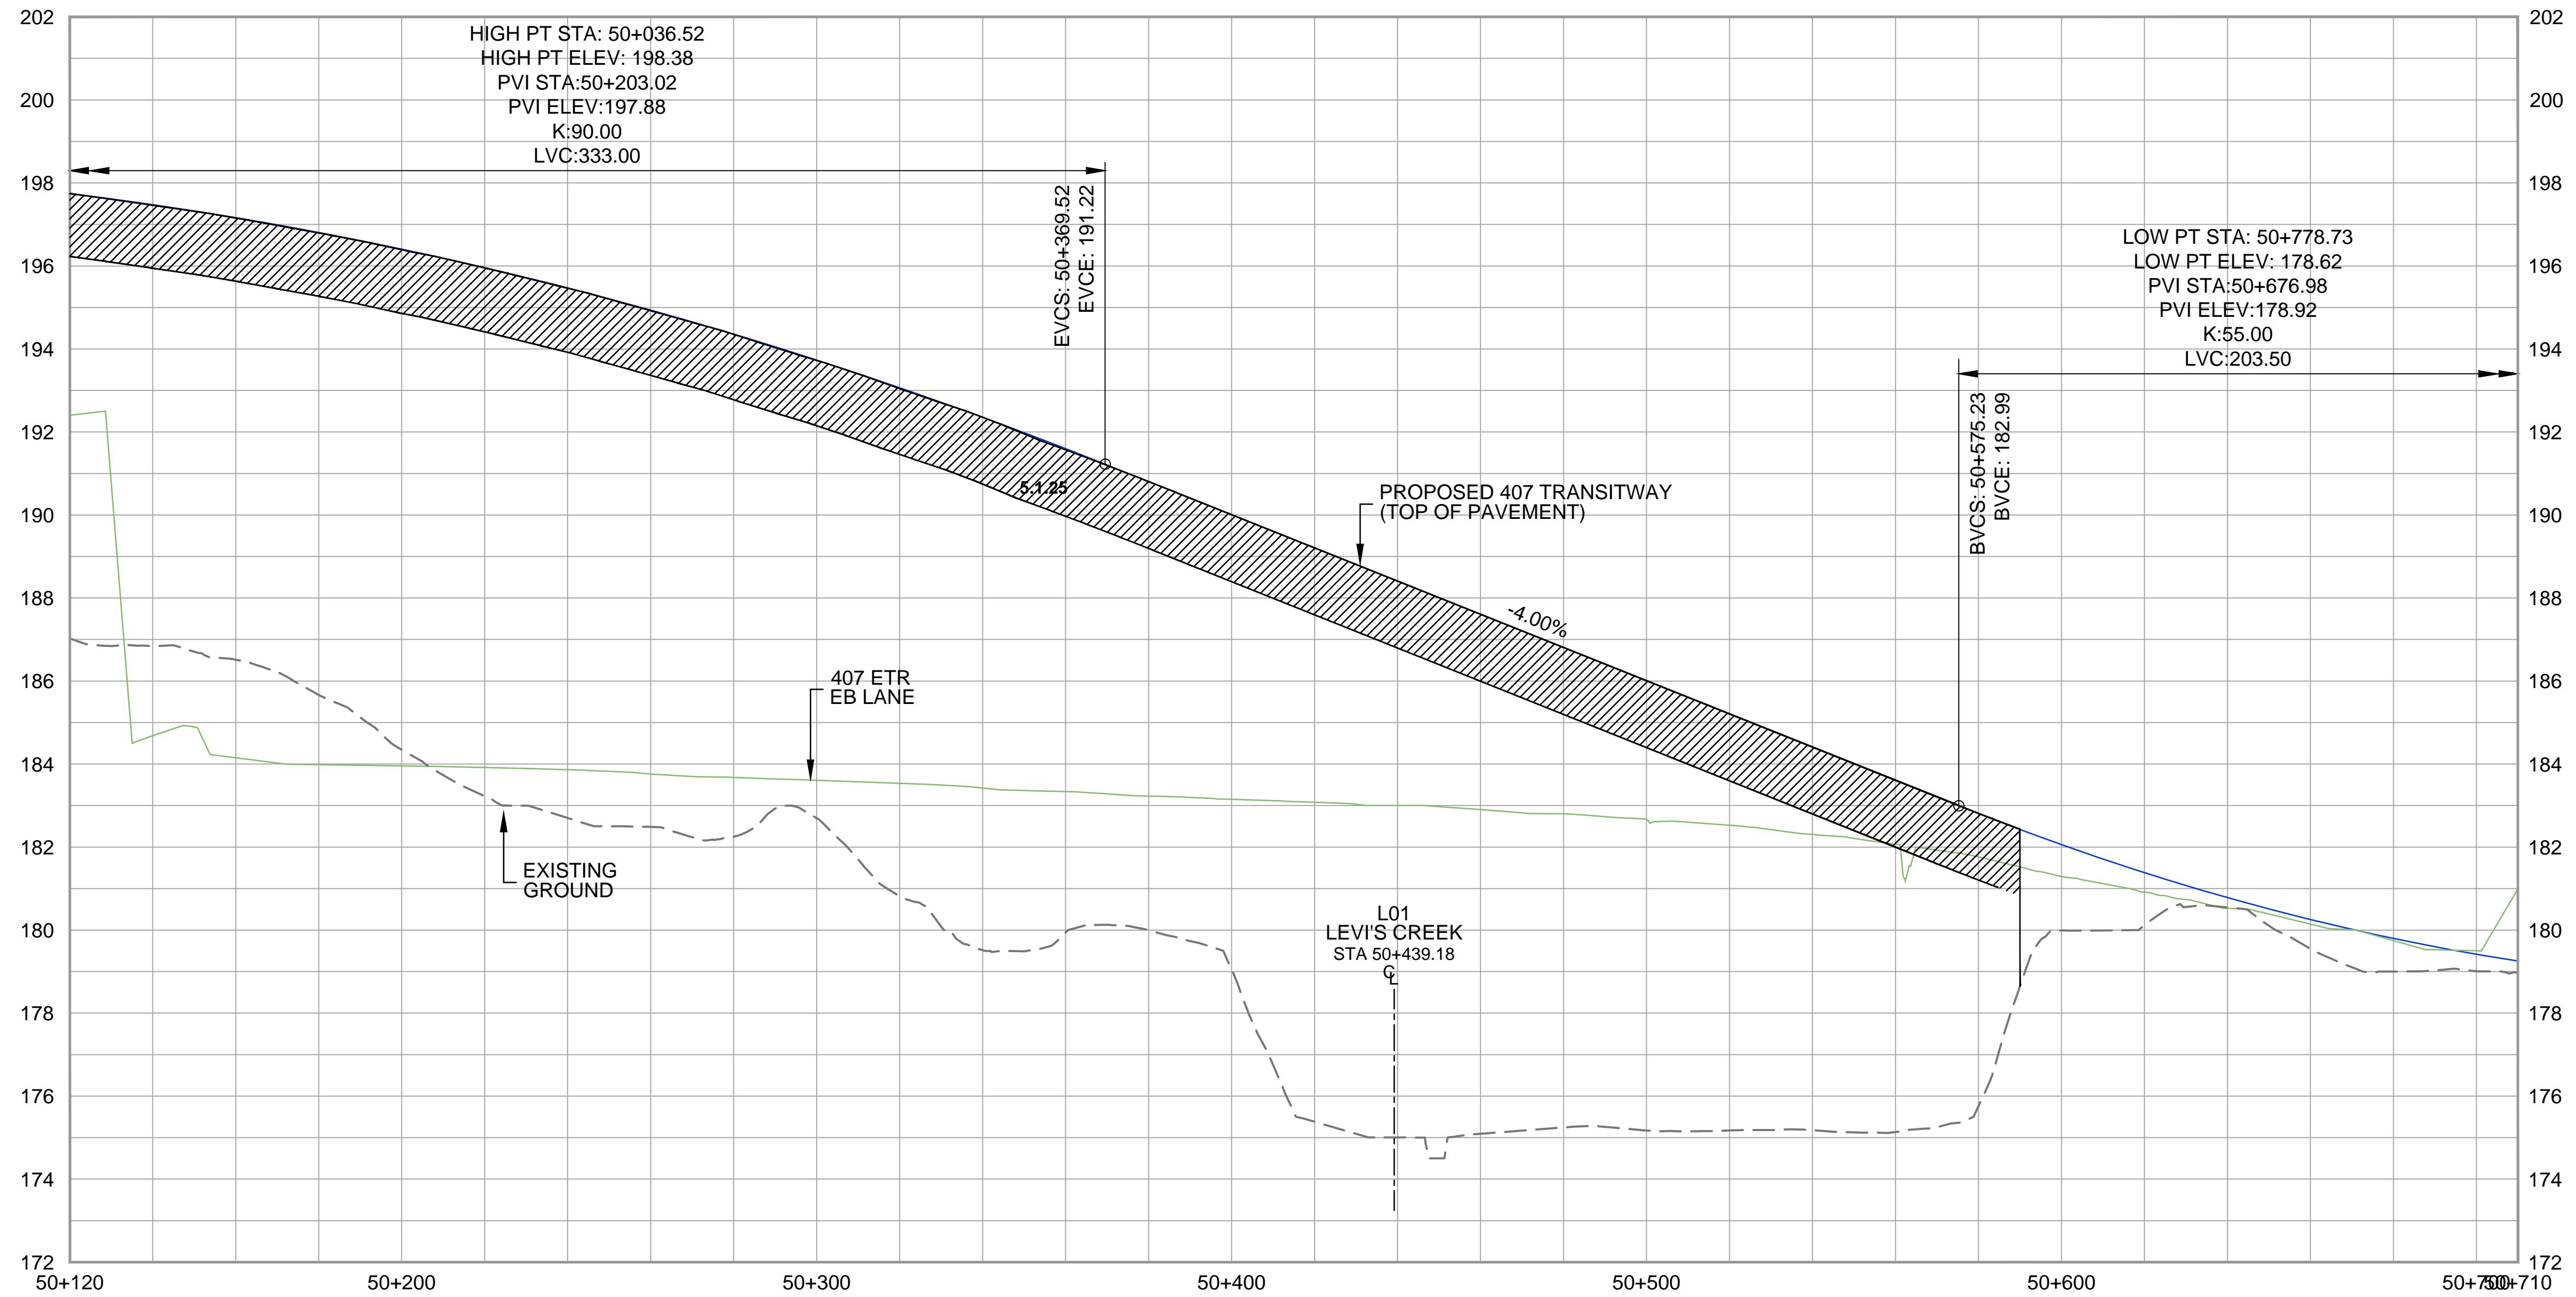

DRAWING NAME: J:\07\7624 ON-MTO 407 TRANSITWAY WC TO BRANTTTS General\03 - Drawings\2 - Plates\ERR Plan and Profile\407 TM4-Plate 63.dwg  
 CREATED: Apr 28, 2020 3:17pm  
 MODIFIED: Apr 28, 2020 3:17pm

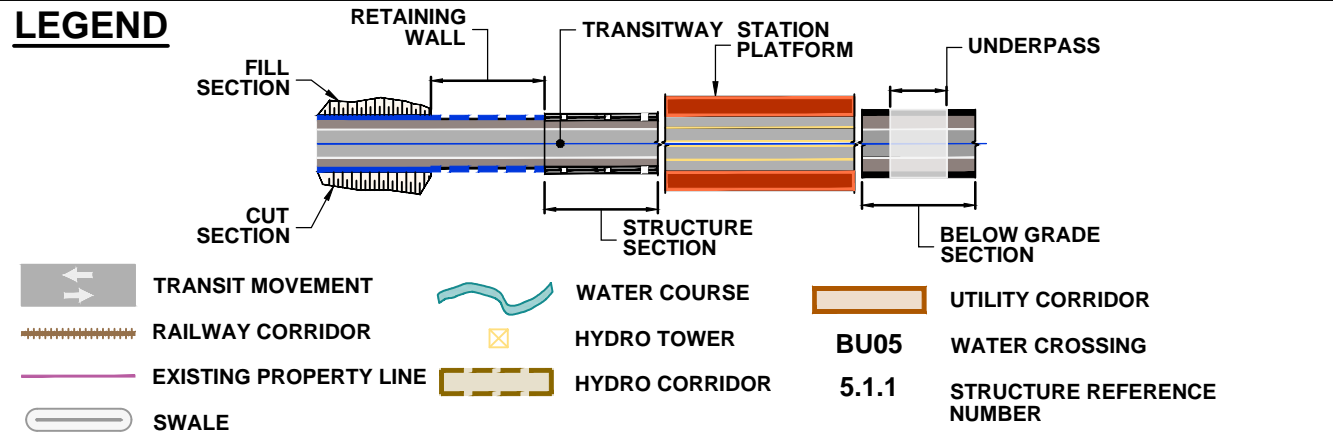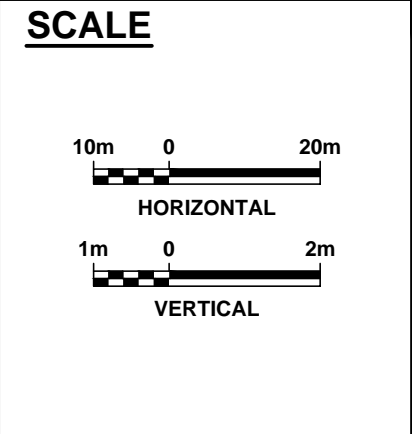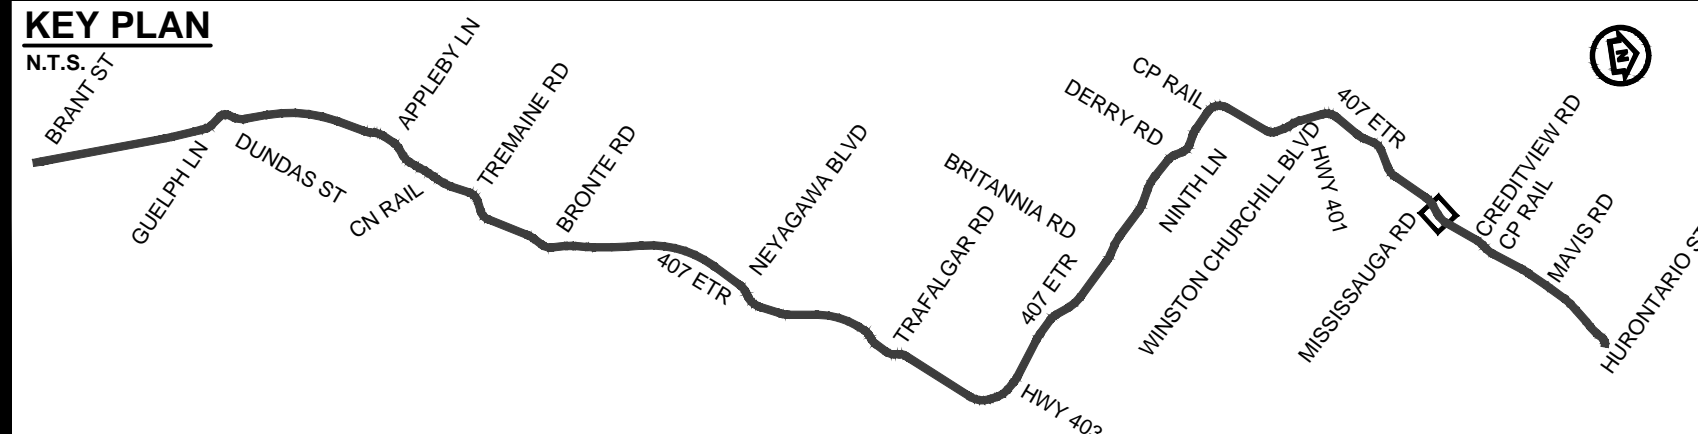

**407 TRANSITWAY**  
 WEST OF BRANT STREET TO WEST OF HURONTARIO STREET  
 G.W.P. 16-20003, CA 2016-E-0038  
 PLAN AND PROFILE  
 STA. 50+120 TO STA. 50+710

PLATE  
**63B**  
 DATE  
 11/20/2019