
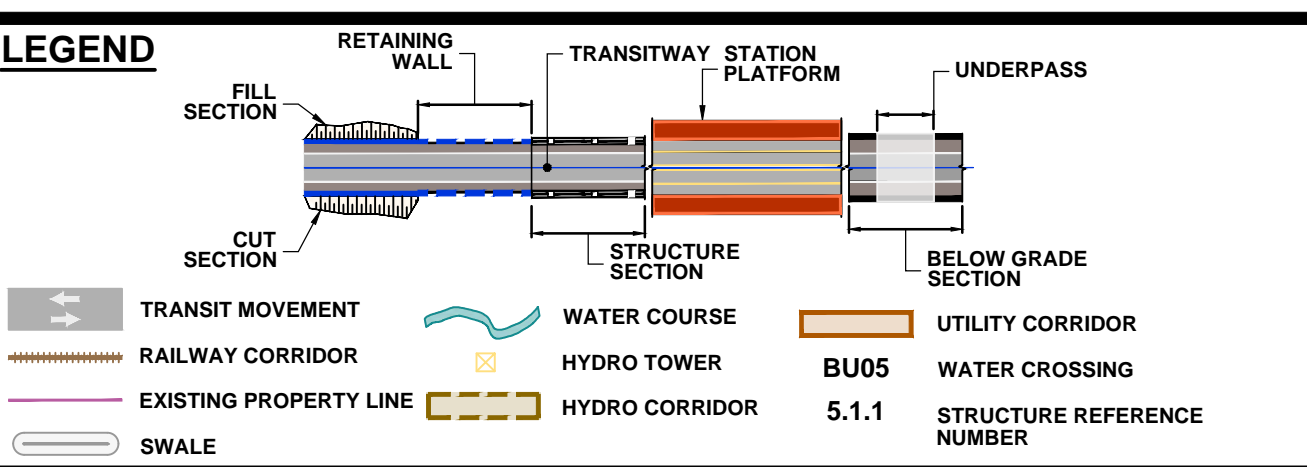
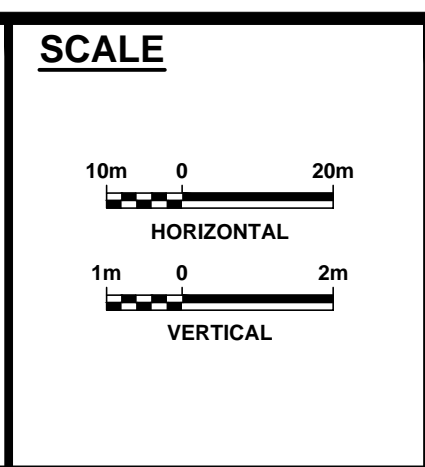


DRAWING NAME: J:\TORV\7624 ON-MTO 407 TRANSITWAY WC TO BRANTTTS General\03 - Drawings\2 - Plates\ERR Plan and Profile\407 TWA-Plate 64.dwg
CREATED: May 13, 2020, 4:28pm
MODIFIED:

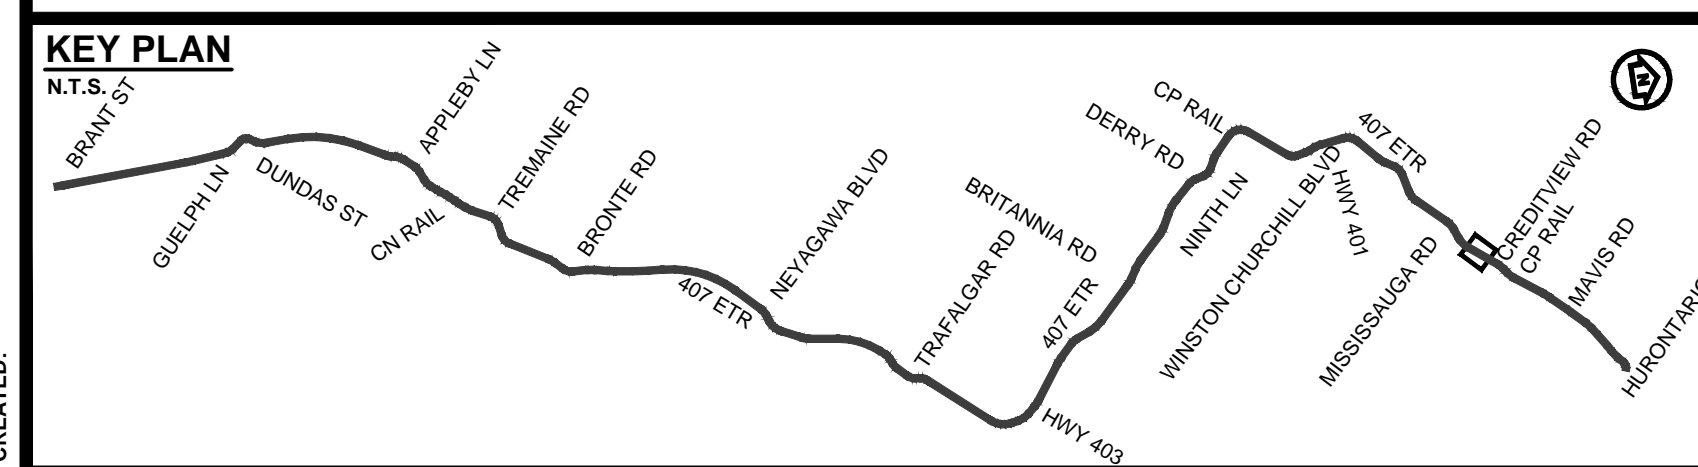

407 TRANSITWAY
 WEST OF BRANT STREET TO WEST OF HURONTARIO STREET
 G.W.P. 16-20003, CA 2016-E-0038

PLAN AND PROFILE
 STA. 50+710 TO STA. 51+340

PLATE
64
 DATE
 11/20/2019