
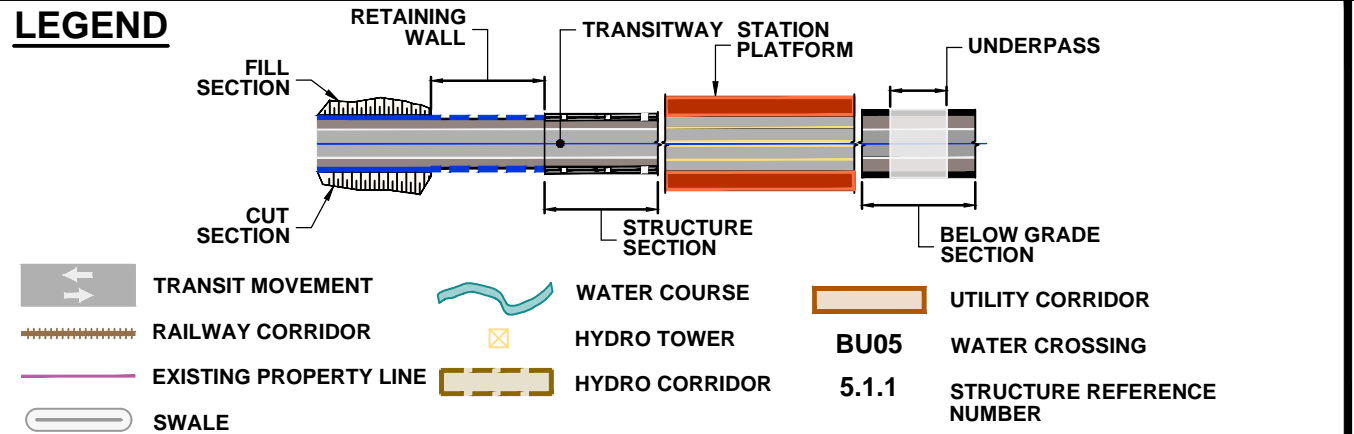
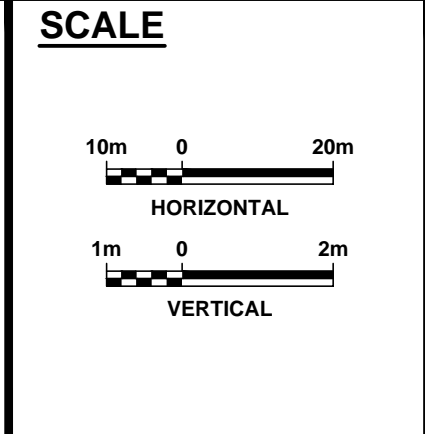


DRAWING NAME: J:\07\7624 ON-MTO 407 TRANSITWAY WC TO BRANTTTS General\03 - Drawings\2 - Plates\ERR Plan and Profile\407 TWA-Plate 65.dwg  
 CREATED: Apr 17, 2020 9:43pm  
 MODIFIED:

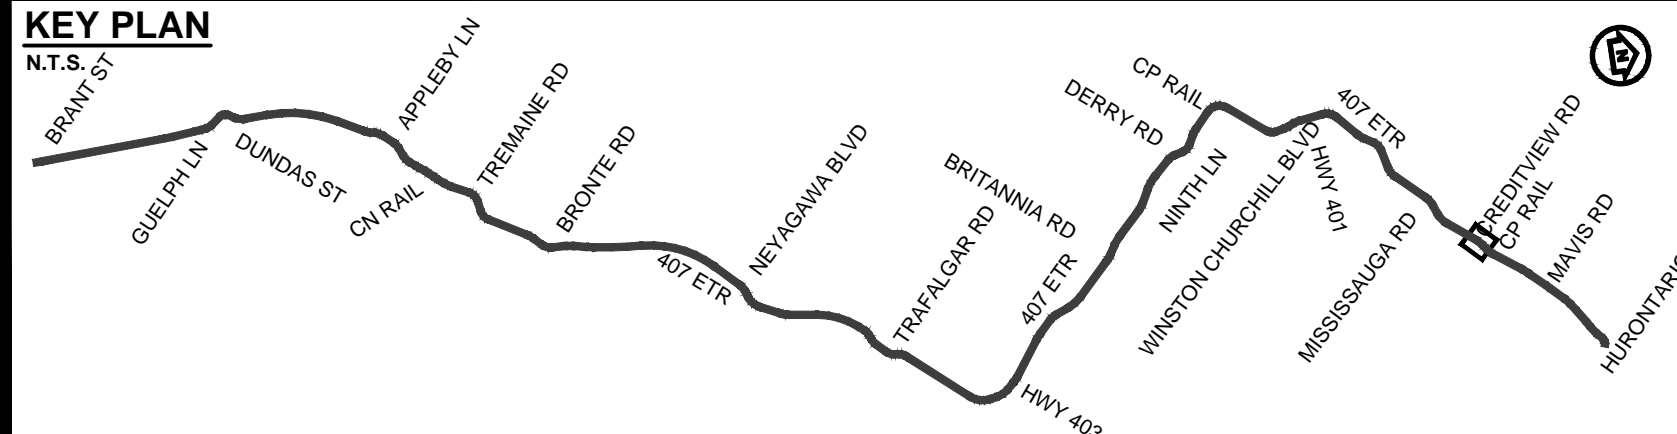

**Ontario**

**PARSONS**


**IBI GROUP**

**407 TRANSITWAY**  
 WEST OF BRANT STREET TO WEST OF HURONTARIO STREET  
 G.W.P. 16-20003, CA 2016-E-0038




PLAN AND PROFILE  
 STA. 51+340 TO STA. 51+930

PLATE  
**65A**

DATE  
 11/20/2019

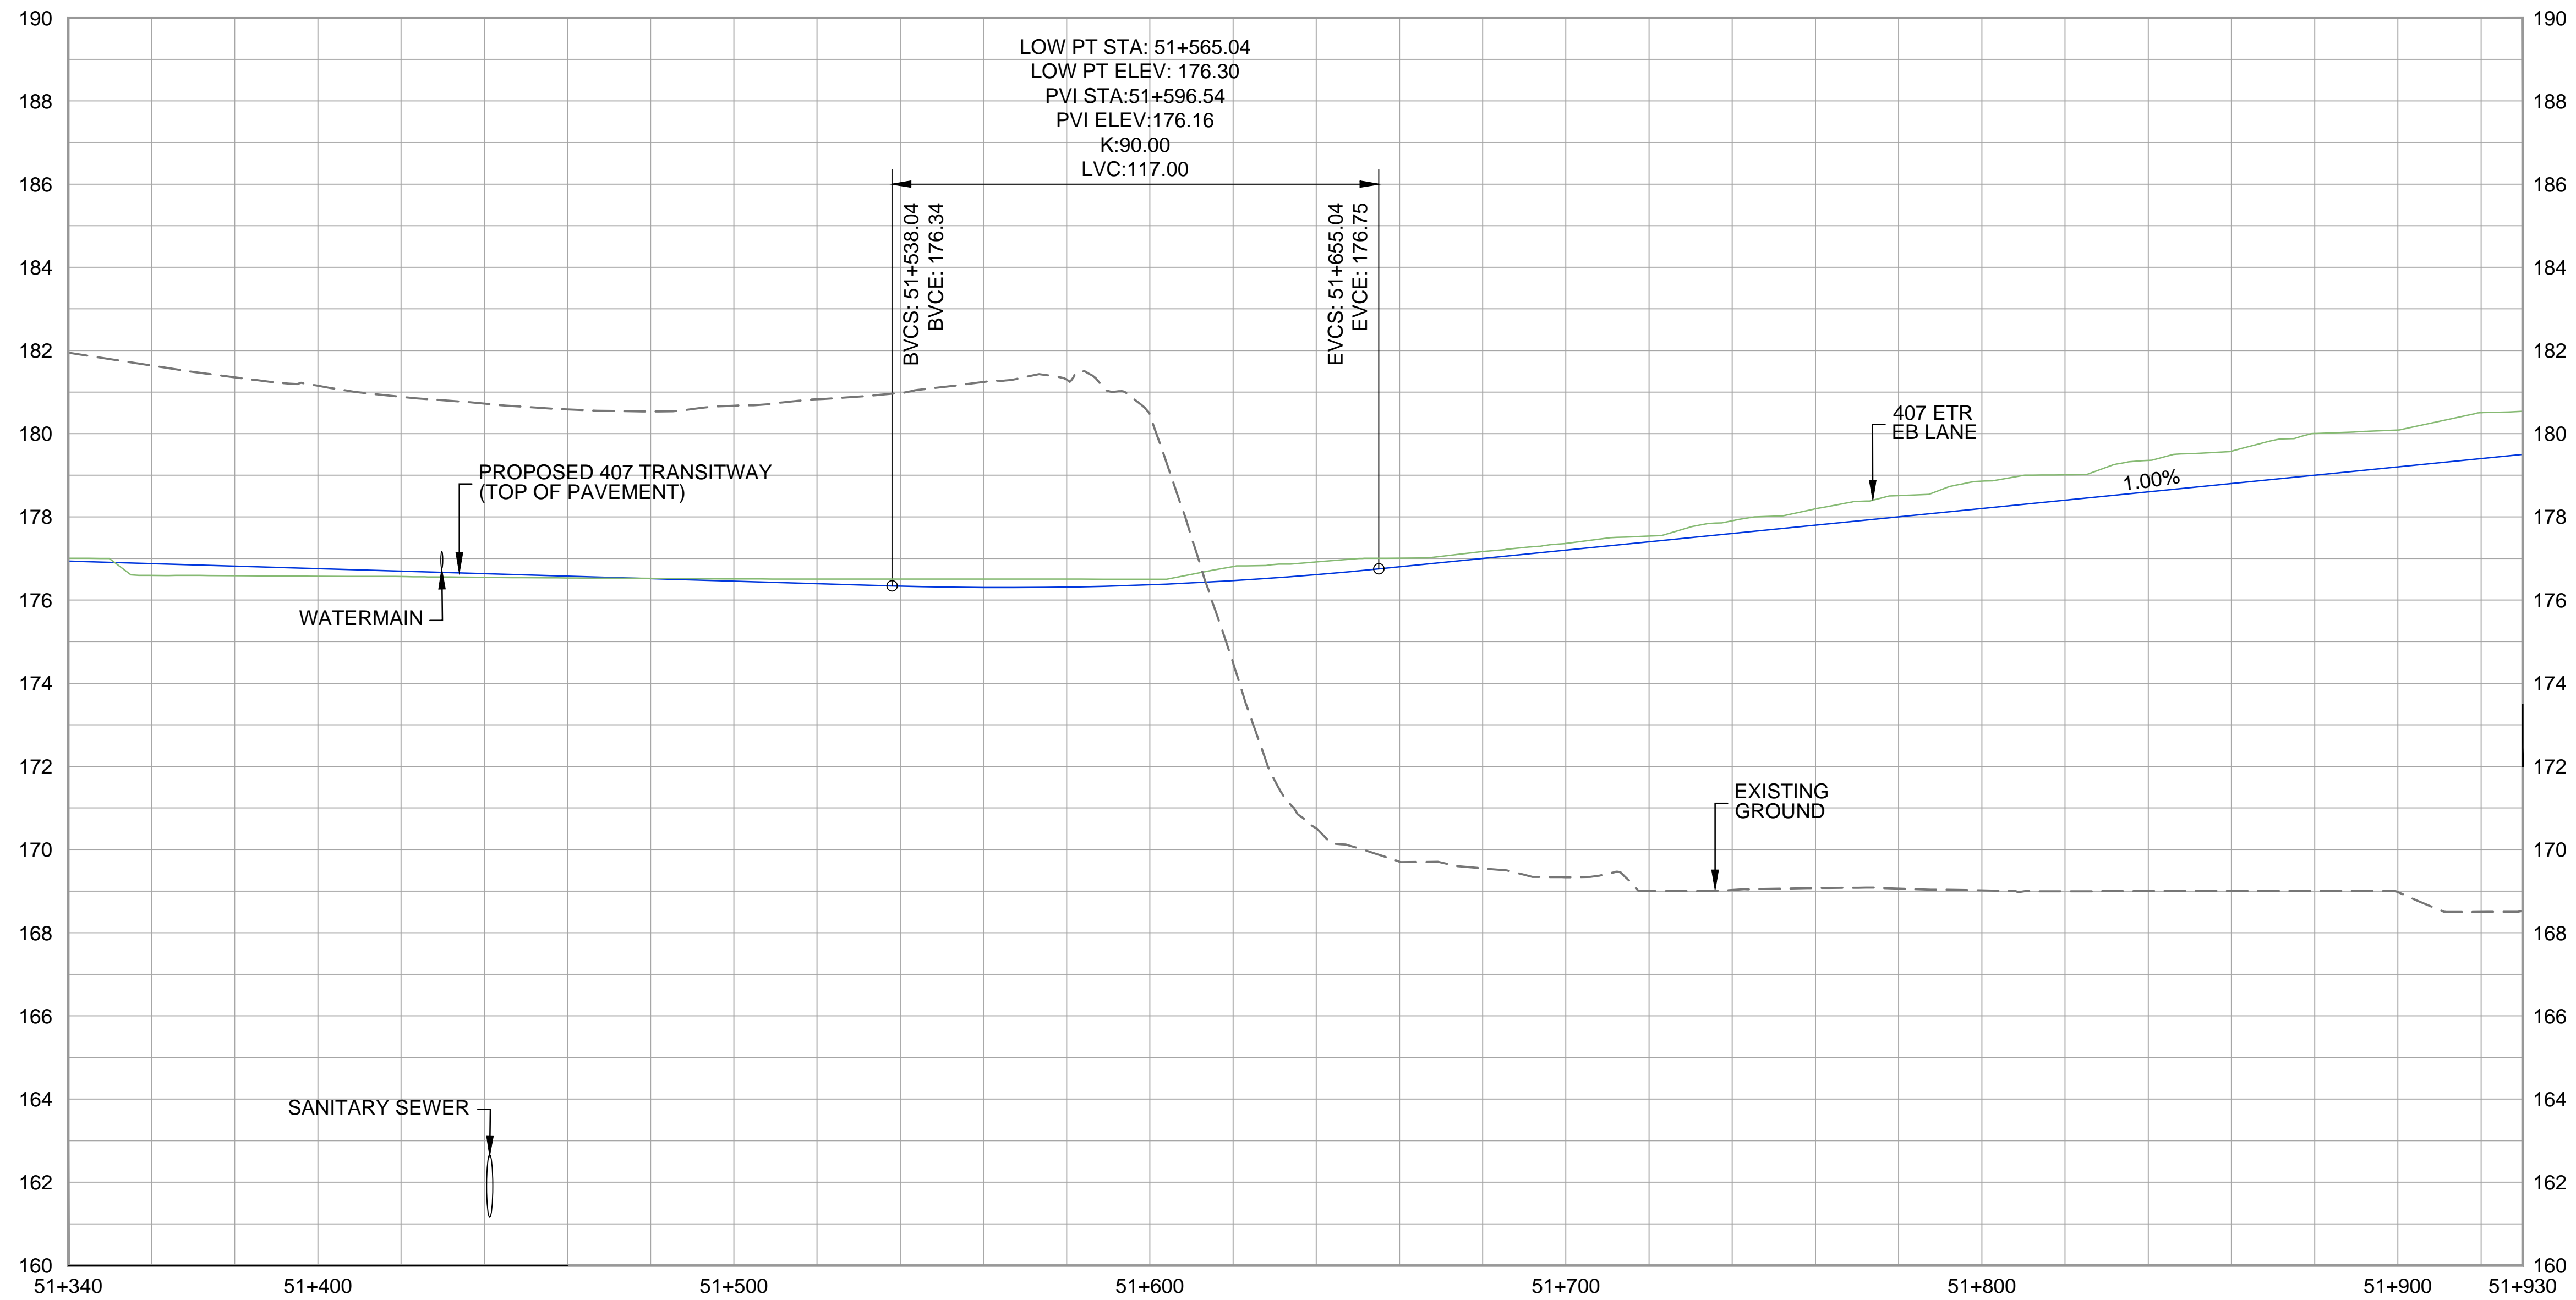

DRAWING NAME: J:\07\76294-ON-MTO 407 TRANSITWAY WC TO BRANTTTS General\03 - Drawings\2 - Plates\ERR Plan and Profile\407 TM4-Plate 65.dwg  
 CREATED: Apr 28, 2020, 11:52am  
 MODIFIED: Apr 28, 2020, 11:52am

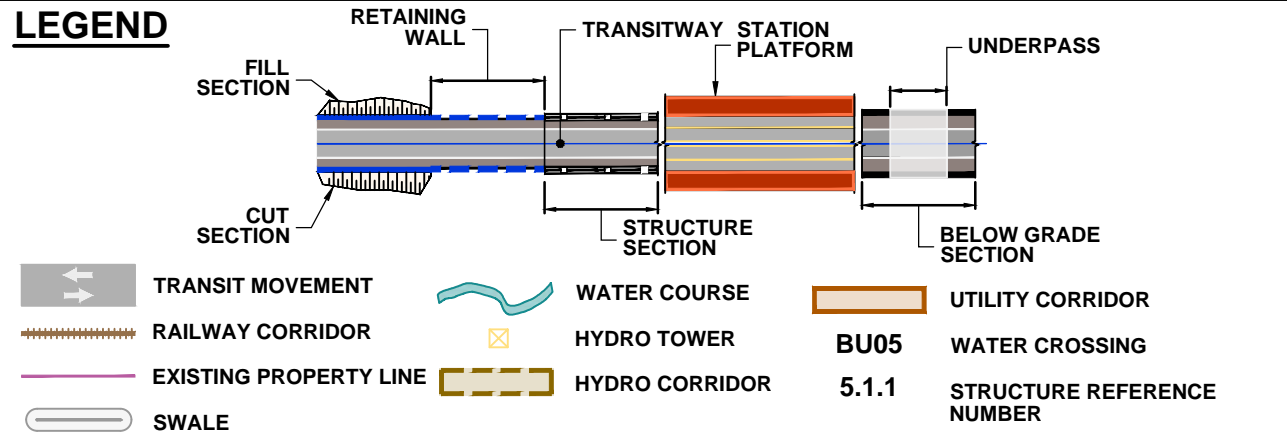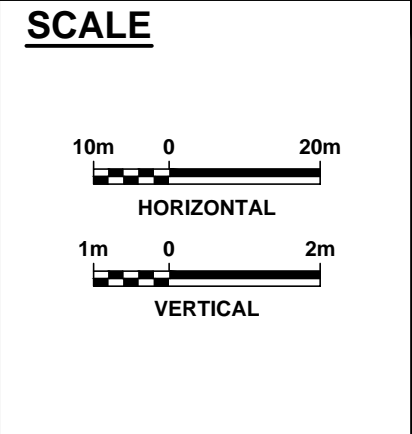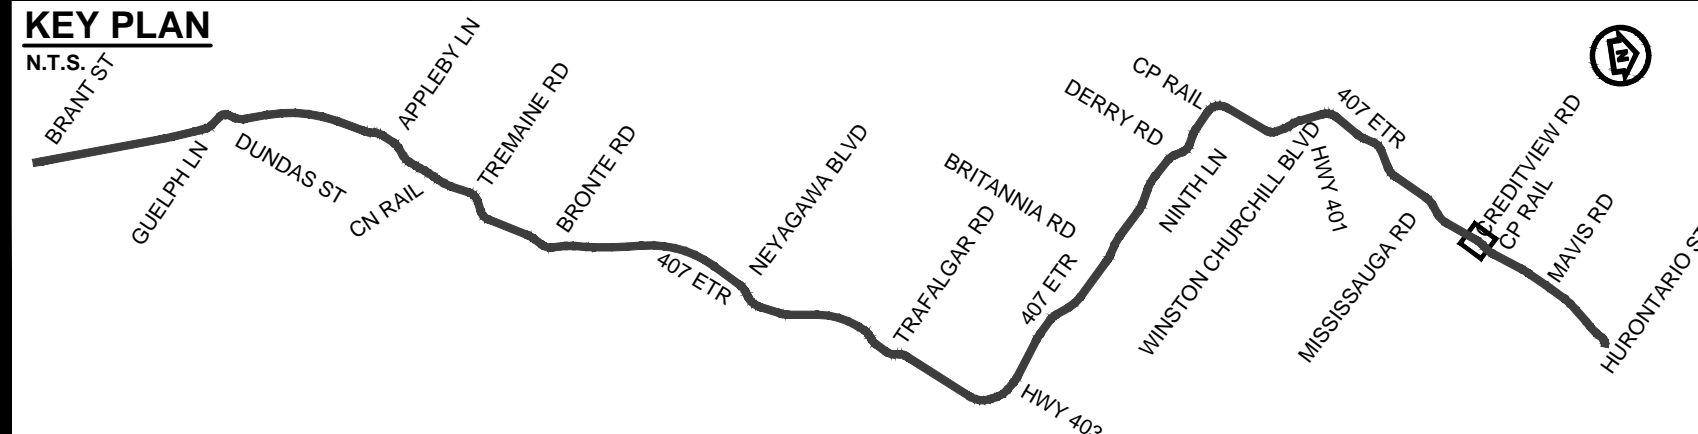

**407 TRANSITWAY**  
 WEST OF BRANT STREET TO WEST OF HURONTARIO STREET  
 G.W.P. 16-20003, CA 2016-E-0038  
 PLAN AND PROFILE  
 STA. 51+340 TO STA. 51+930

PLATE  
**65B**  
 DATE  
 11/20/2019