
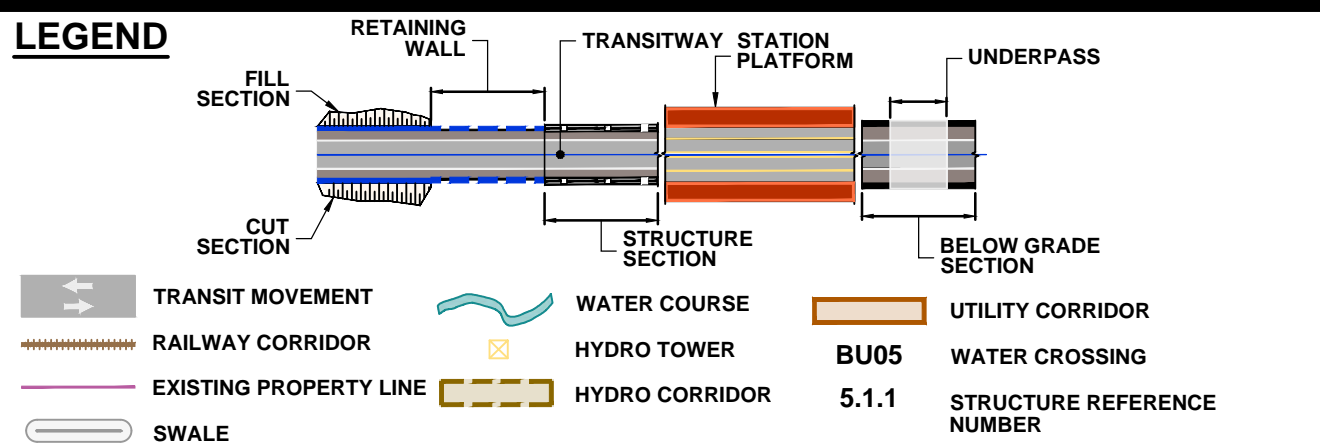
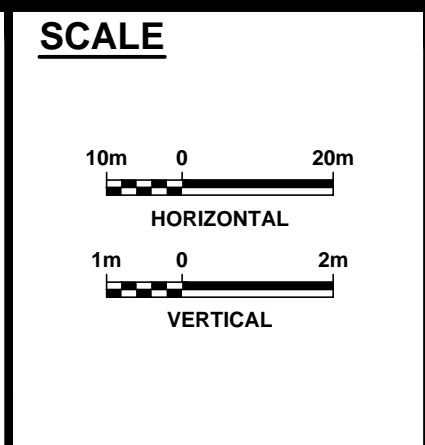


DRAWING NAME: J:\07\472934-ON-MTO 407 TRANSITWAY WC TO BRANTVILLE General\03 - Drawings\2 - Plates\EPFR Plan and Profile\407 TM4-Plate 67.dwg  
 CREATED: May 22, 2020, 4:51pm  
 MODIFIED:

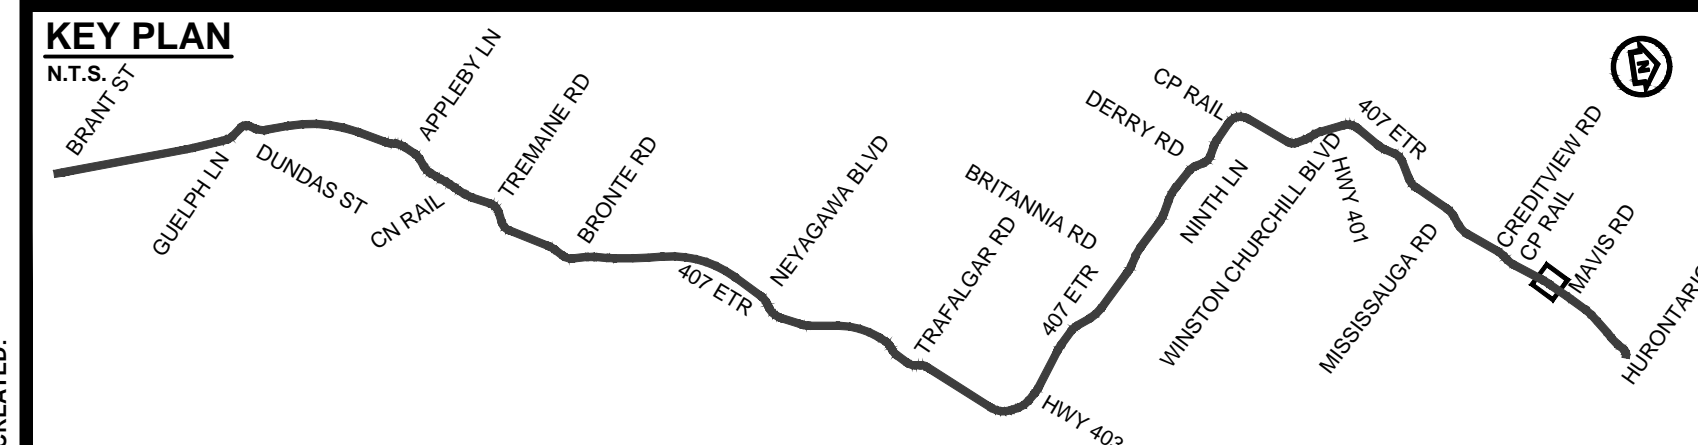

**407 TRANSITWAY**  
 WEST OF BRANT STREET TO WEST OF HURONTARIO STREET  
 G.W.P. 16-20003, CA 2016-E-0038  
 PLAN AND PROFILE  
 STA. 52+550 TO STA. 53+120

PLATE  
**67**  
 DATE  
 11/20/2019