

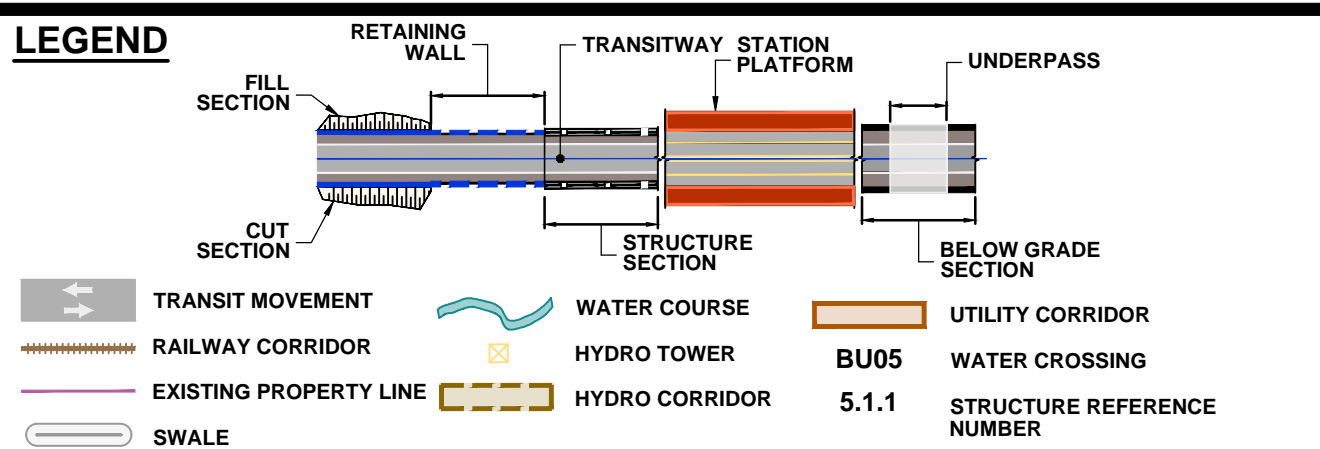
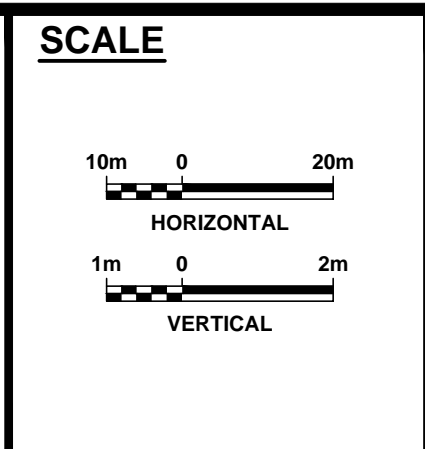


DRAWING NAME: J:\TOR\76294-ON-MTO 407 TRANSITWAY WC TO BRANTTITS General\03 - Drawings\2 - Plates\EPR Plan and Profile\407 TM4-Plate 68.dwg
 CREATED: Feb 11, 2020, 1:27pm
 MODIFIED:



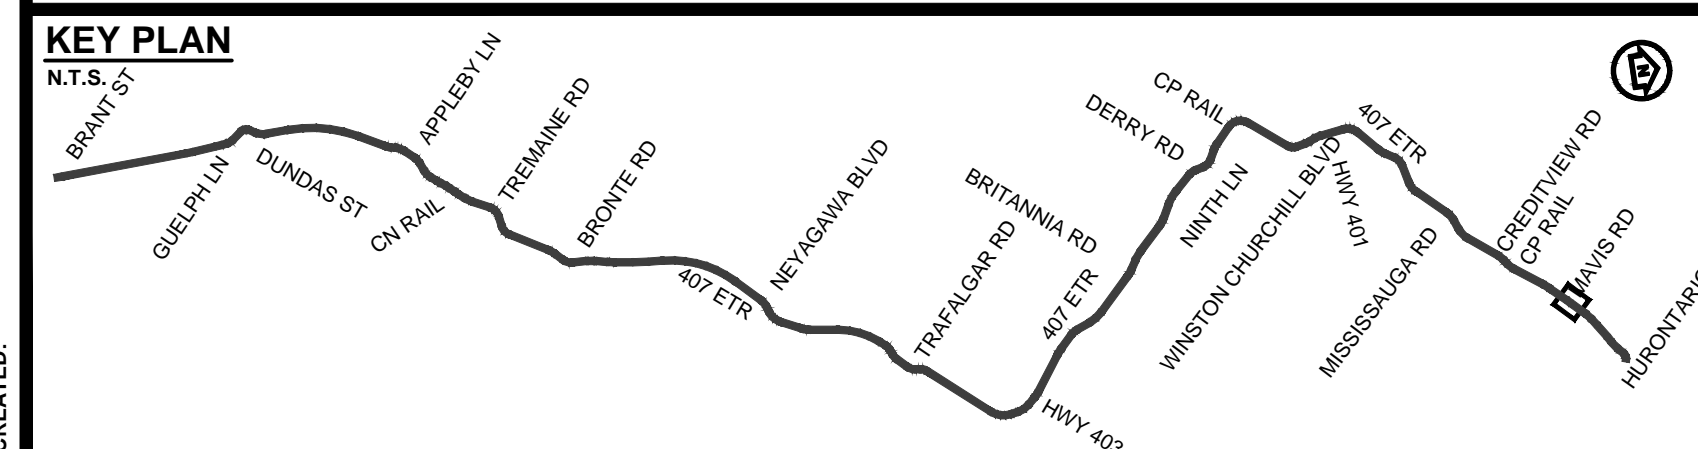


407 TRANSITWAY
 WEST OF BRANT STREET TO WEST OF HURONTARIO STREET
 G.W.P. 16-20003, CA 2016-E-0038
 PLAN AND PROFILE
 STA. 53+120 TO STA. 53+720

PLATE
68A
 DATE
 11/20/2019

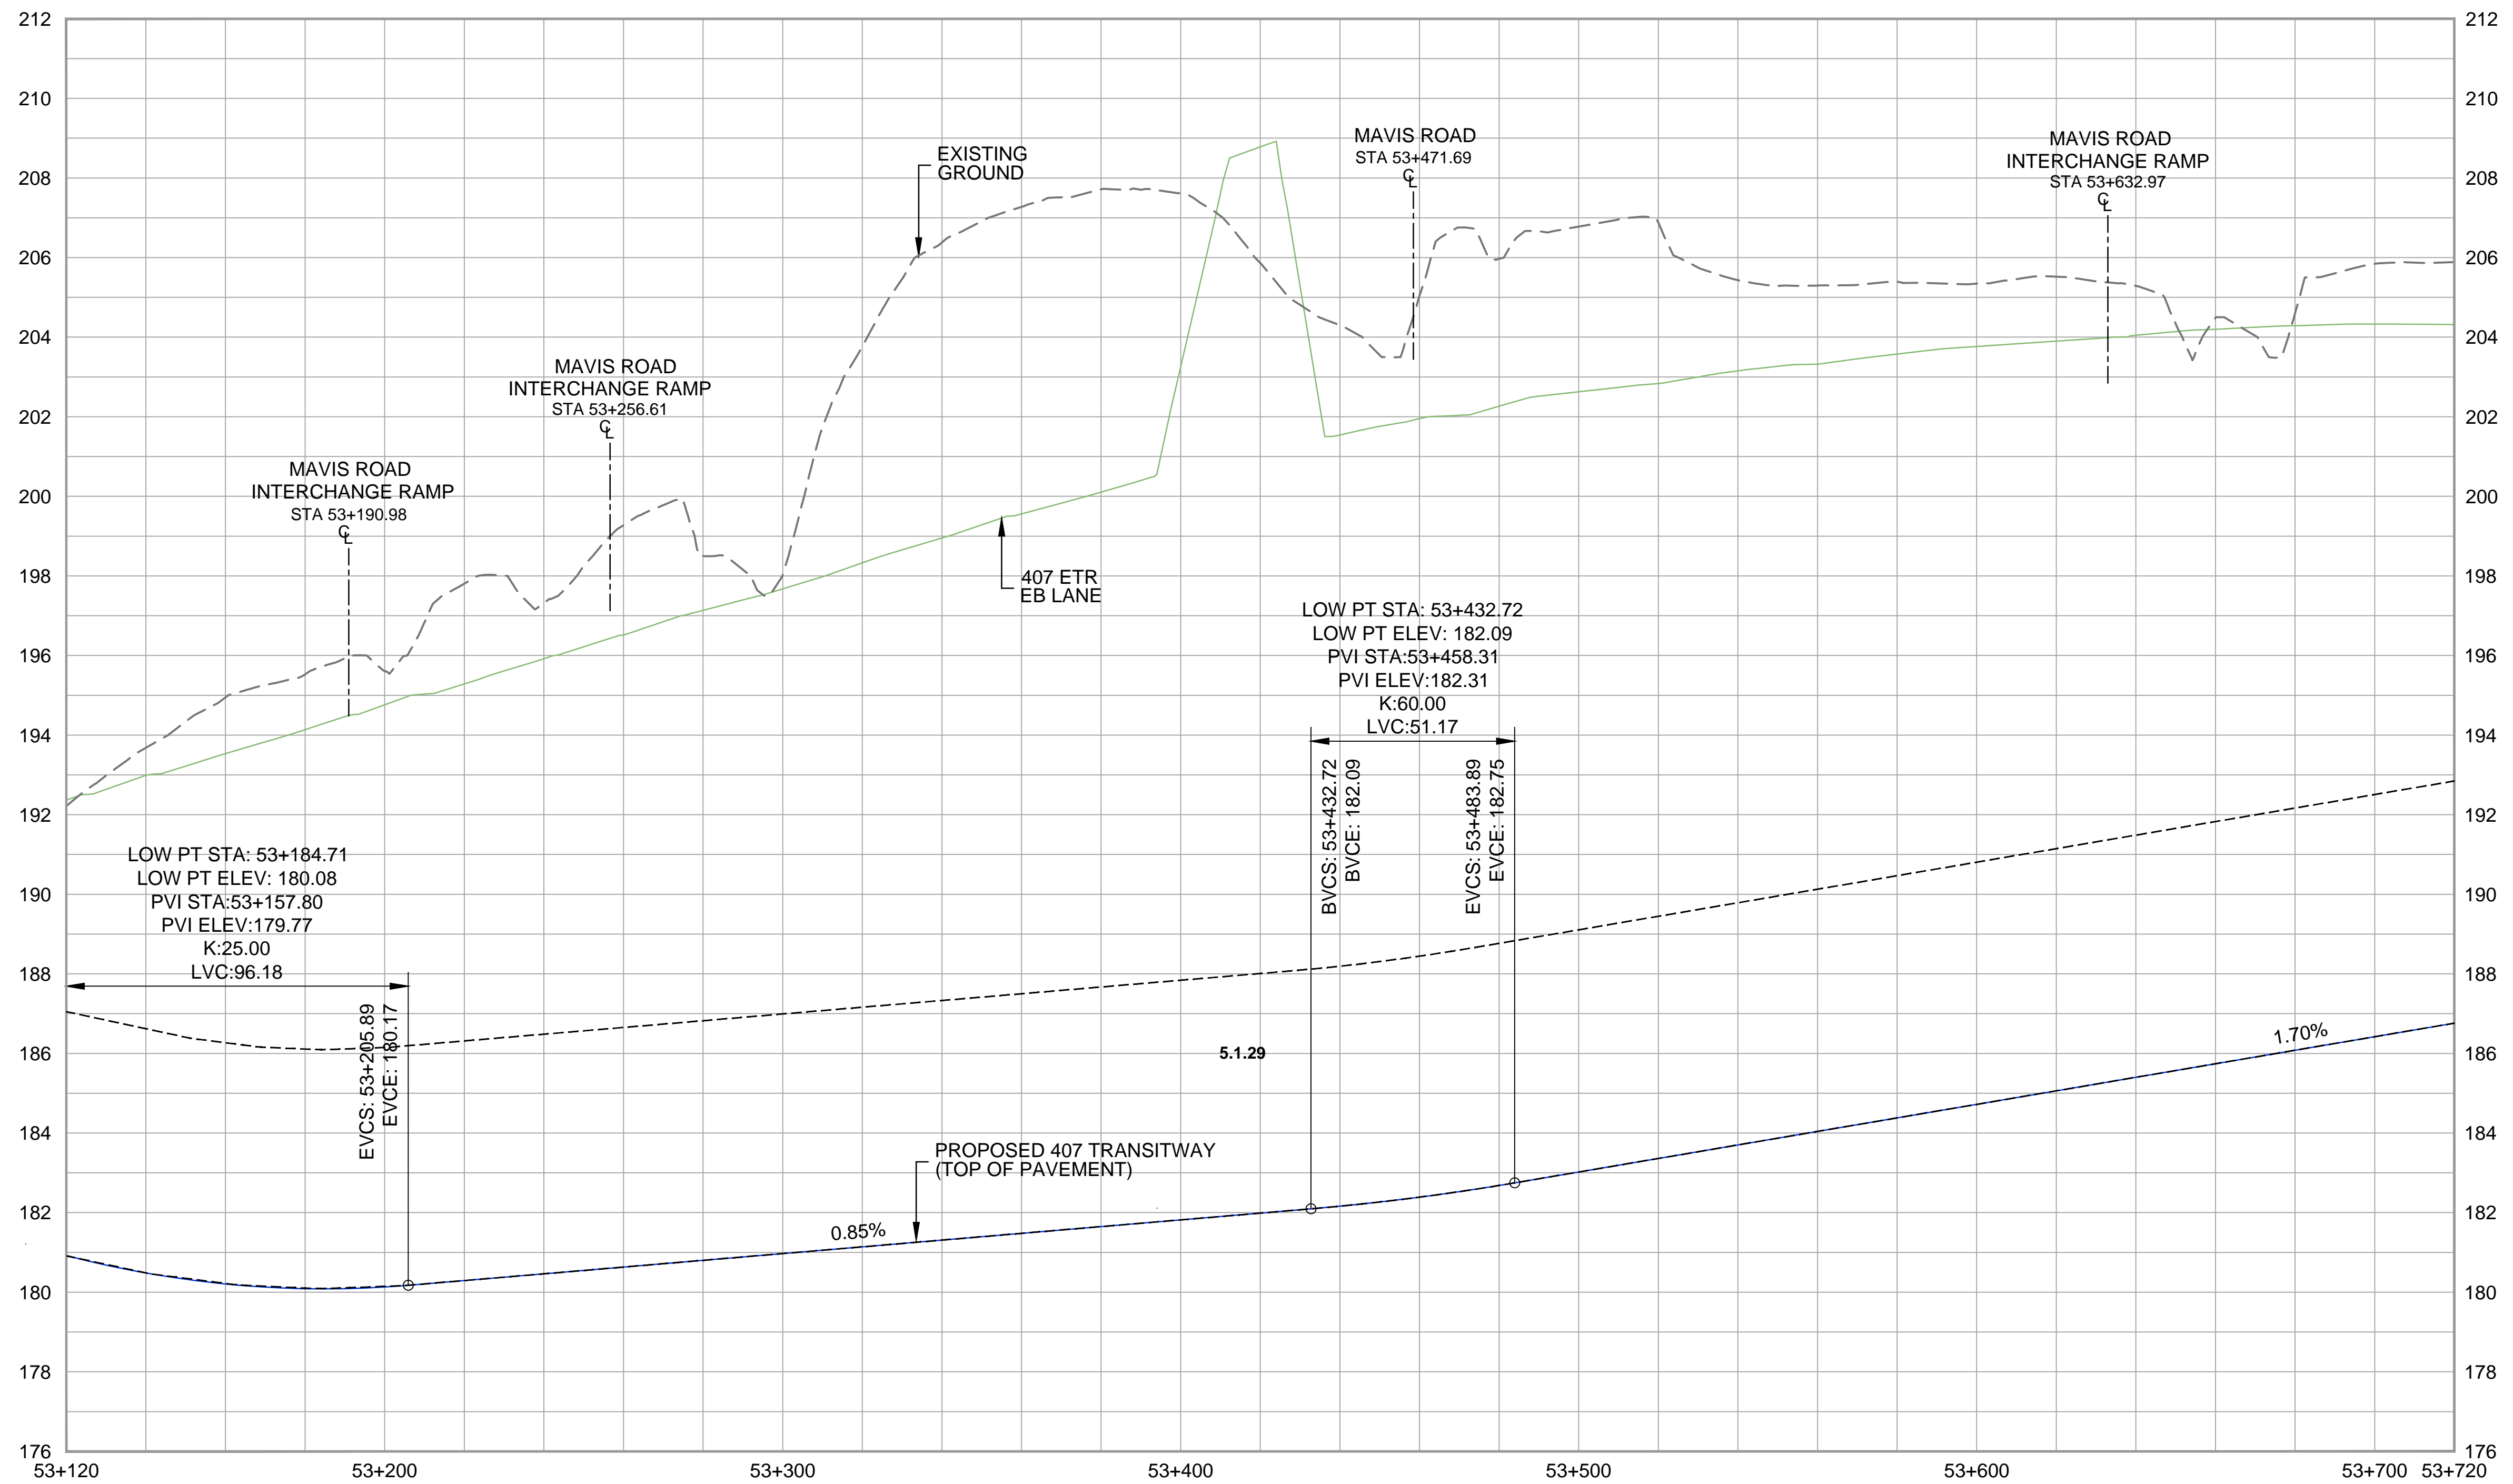

DRAWING NAME: J:\ITR\476294 ON-LTO 407 TRANSITWAY WC TO BRANTTTS General\03 - Drawings\2 - Plans\EPF Plan and Profile\407 TW4-Plate 68.dwg
MODIFIED: Apr 20, 2020 9:44am
CREATED:

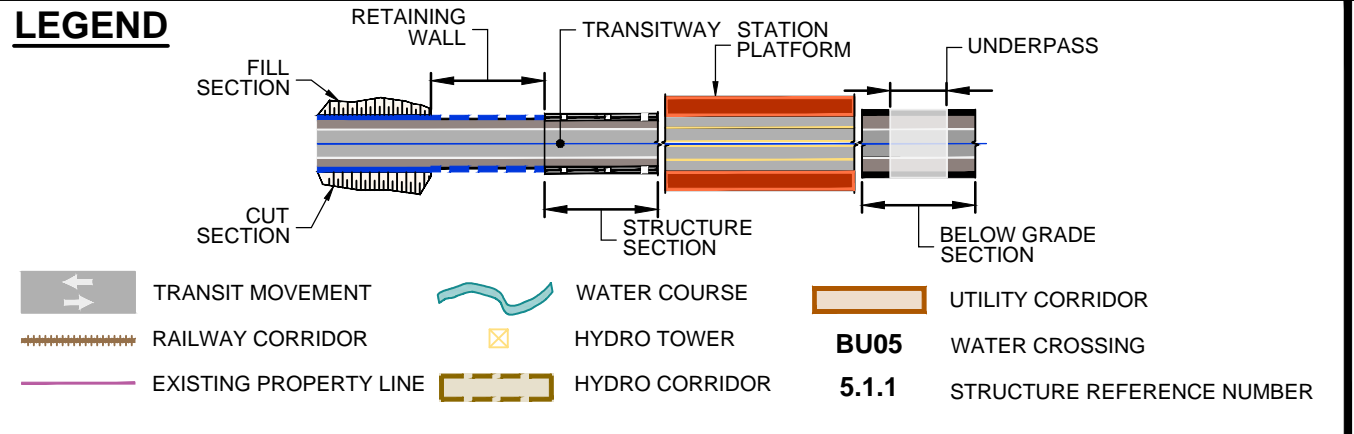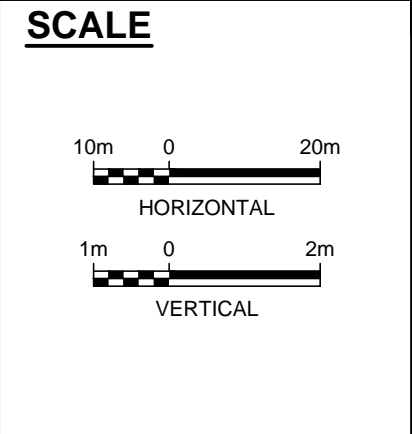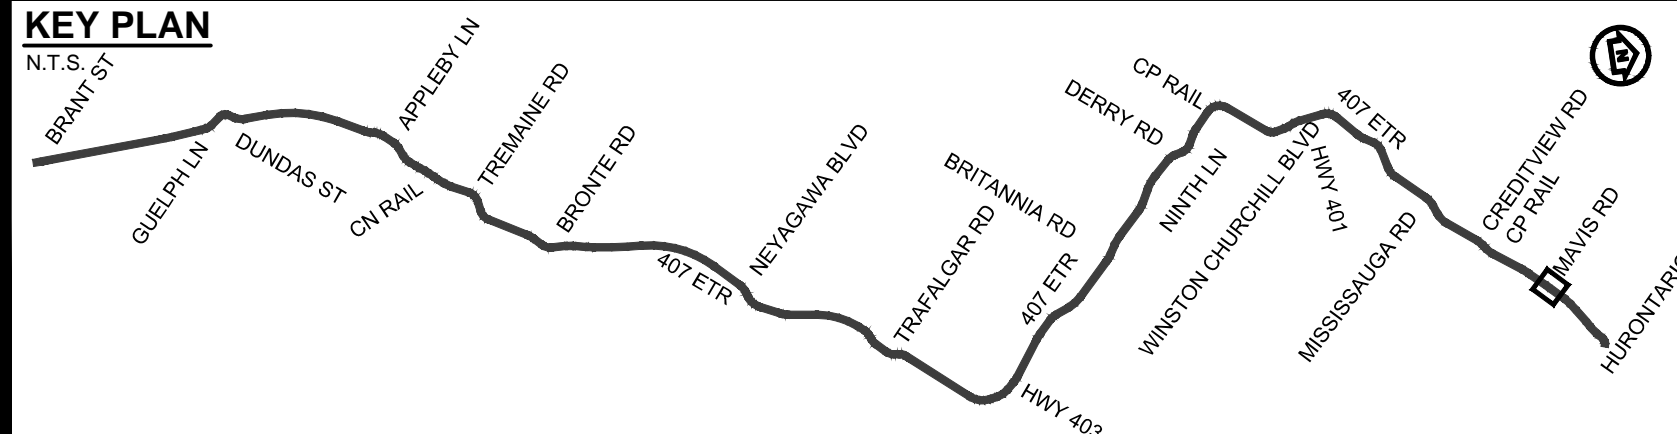

407 TRANSITWAY
WEST OF BRANT STREET TO WEST OF HURONTARIO STREET
G.W.P. 16-20003, CA 2016-E-0038

PLAN AND PROFILE
STA 53+120.00 TO STA 54+720.00

PLATE
68B
DATE
09/30/2019