
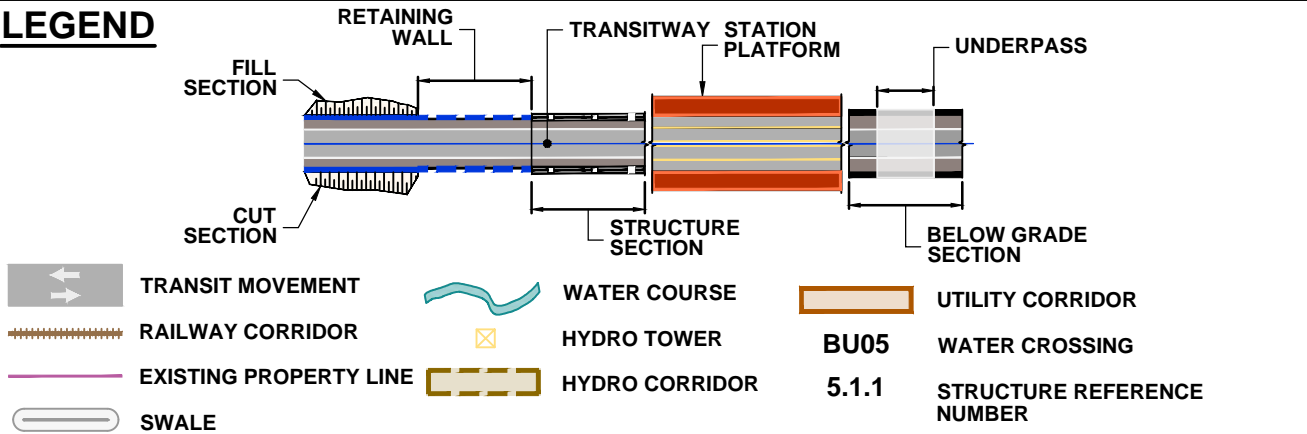
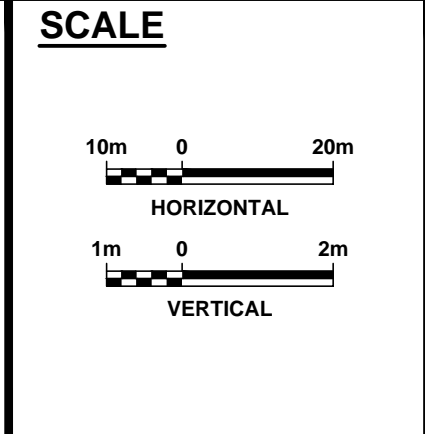


DRAWING NAME: J:\07\76294-ON-MTO 407 TRANSITWAY WC TO BRANTTTS General\03 - Drawings\2 - Plates\EPR Plan and Profile\407 TM4-Plate 71.dwg  
 CREATED: Apr 28, 2020 6:11pm  
 MODIFIED:

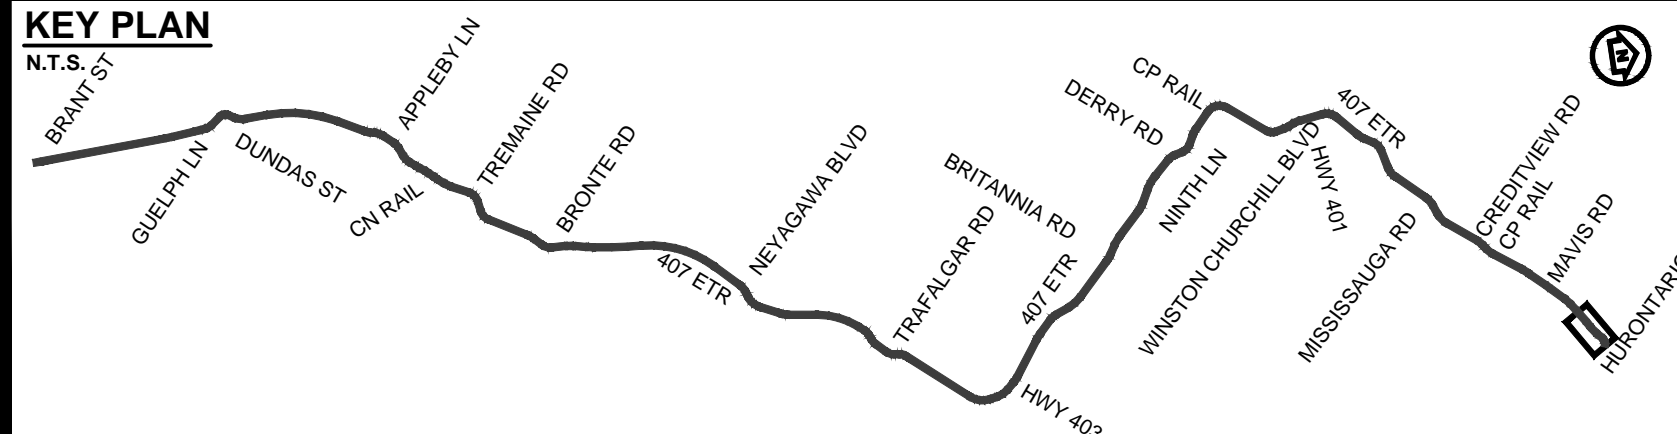

**407 TRANSITWAY**  
 WEST OF BRANT STREET TO WEST OF HURONTARIO STREET  
 G.W.P. 16-20003, CA 2016-E-0038  
 PLAN AND PROFILE  
 STA. 54+920 TO STA. 55+229.94

PLATE  
**71**  
 DATE  
 11/20/2019