




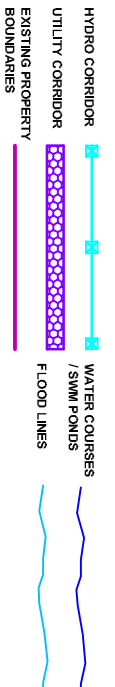


Ontario

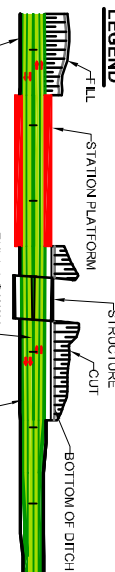

407 TRANSITWAY - GWP 252-96-00
ENVIRONMENTAL PROJECT REPORT
PLAN & PROFILE
 STA 18+200 - STA 18+900

27
 PLATE

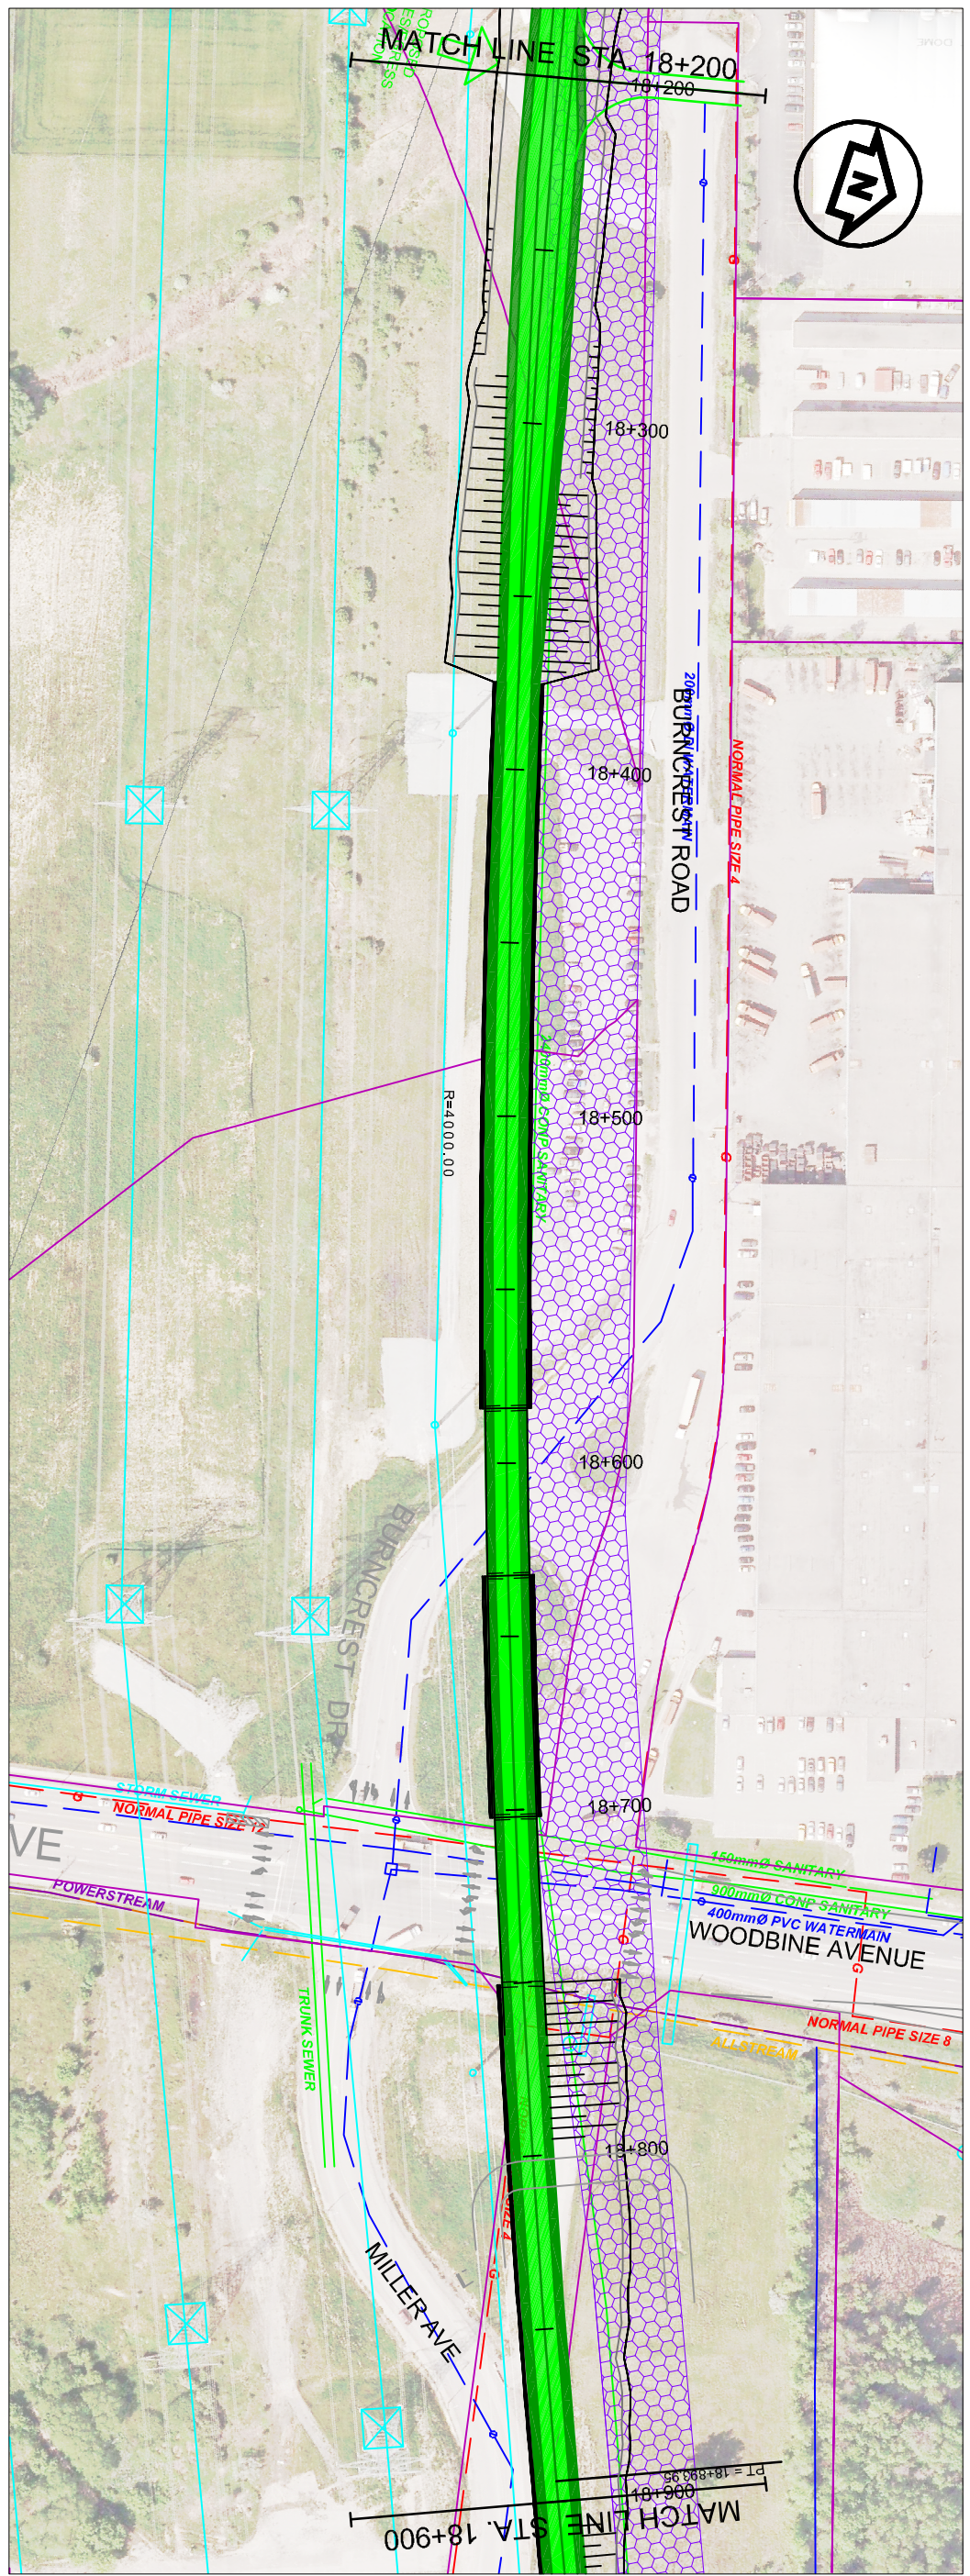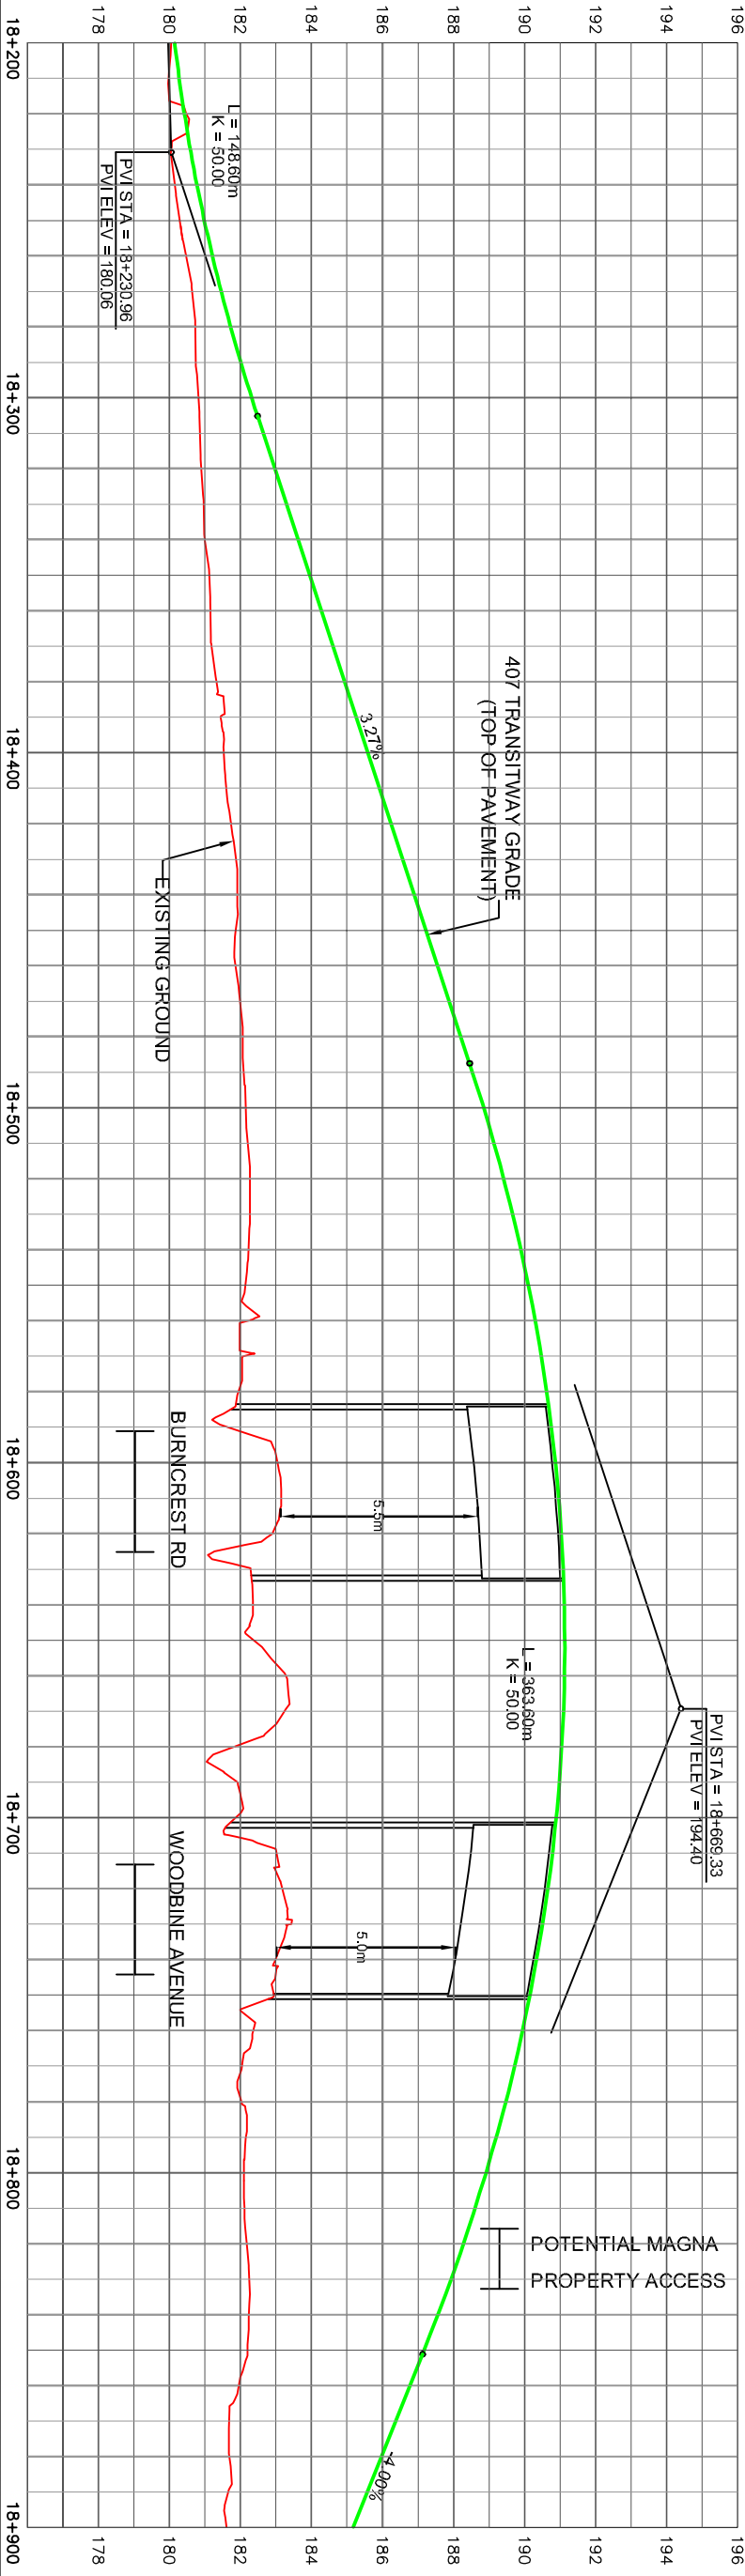

METRIC