




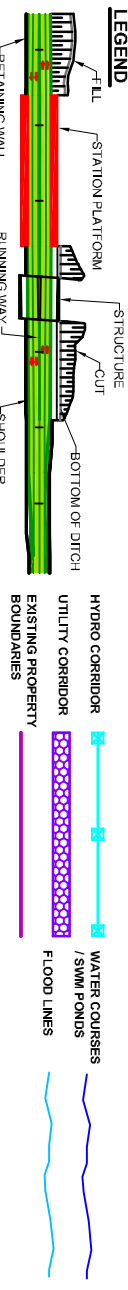


Ontario

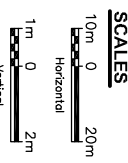

**407 TRANSITWAY - GWP 252-96-00**  
**ENVIRONMENTAL PROJECT REPORT**  
**PLAN & PROFILE**  
**STA 20+300 - STA 21+000**

**30**  
 PLATE

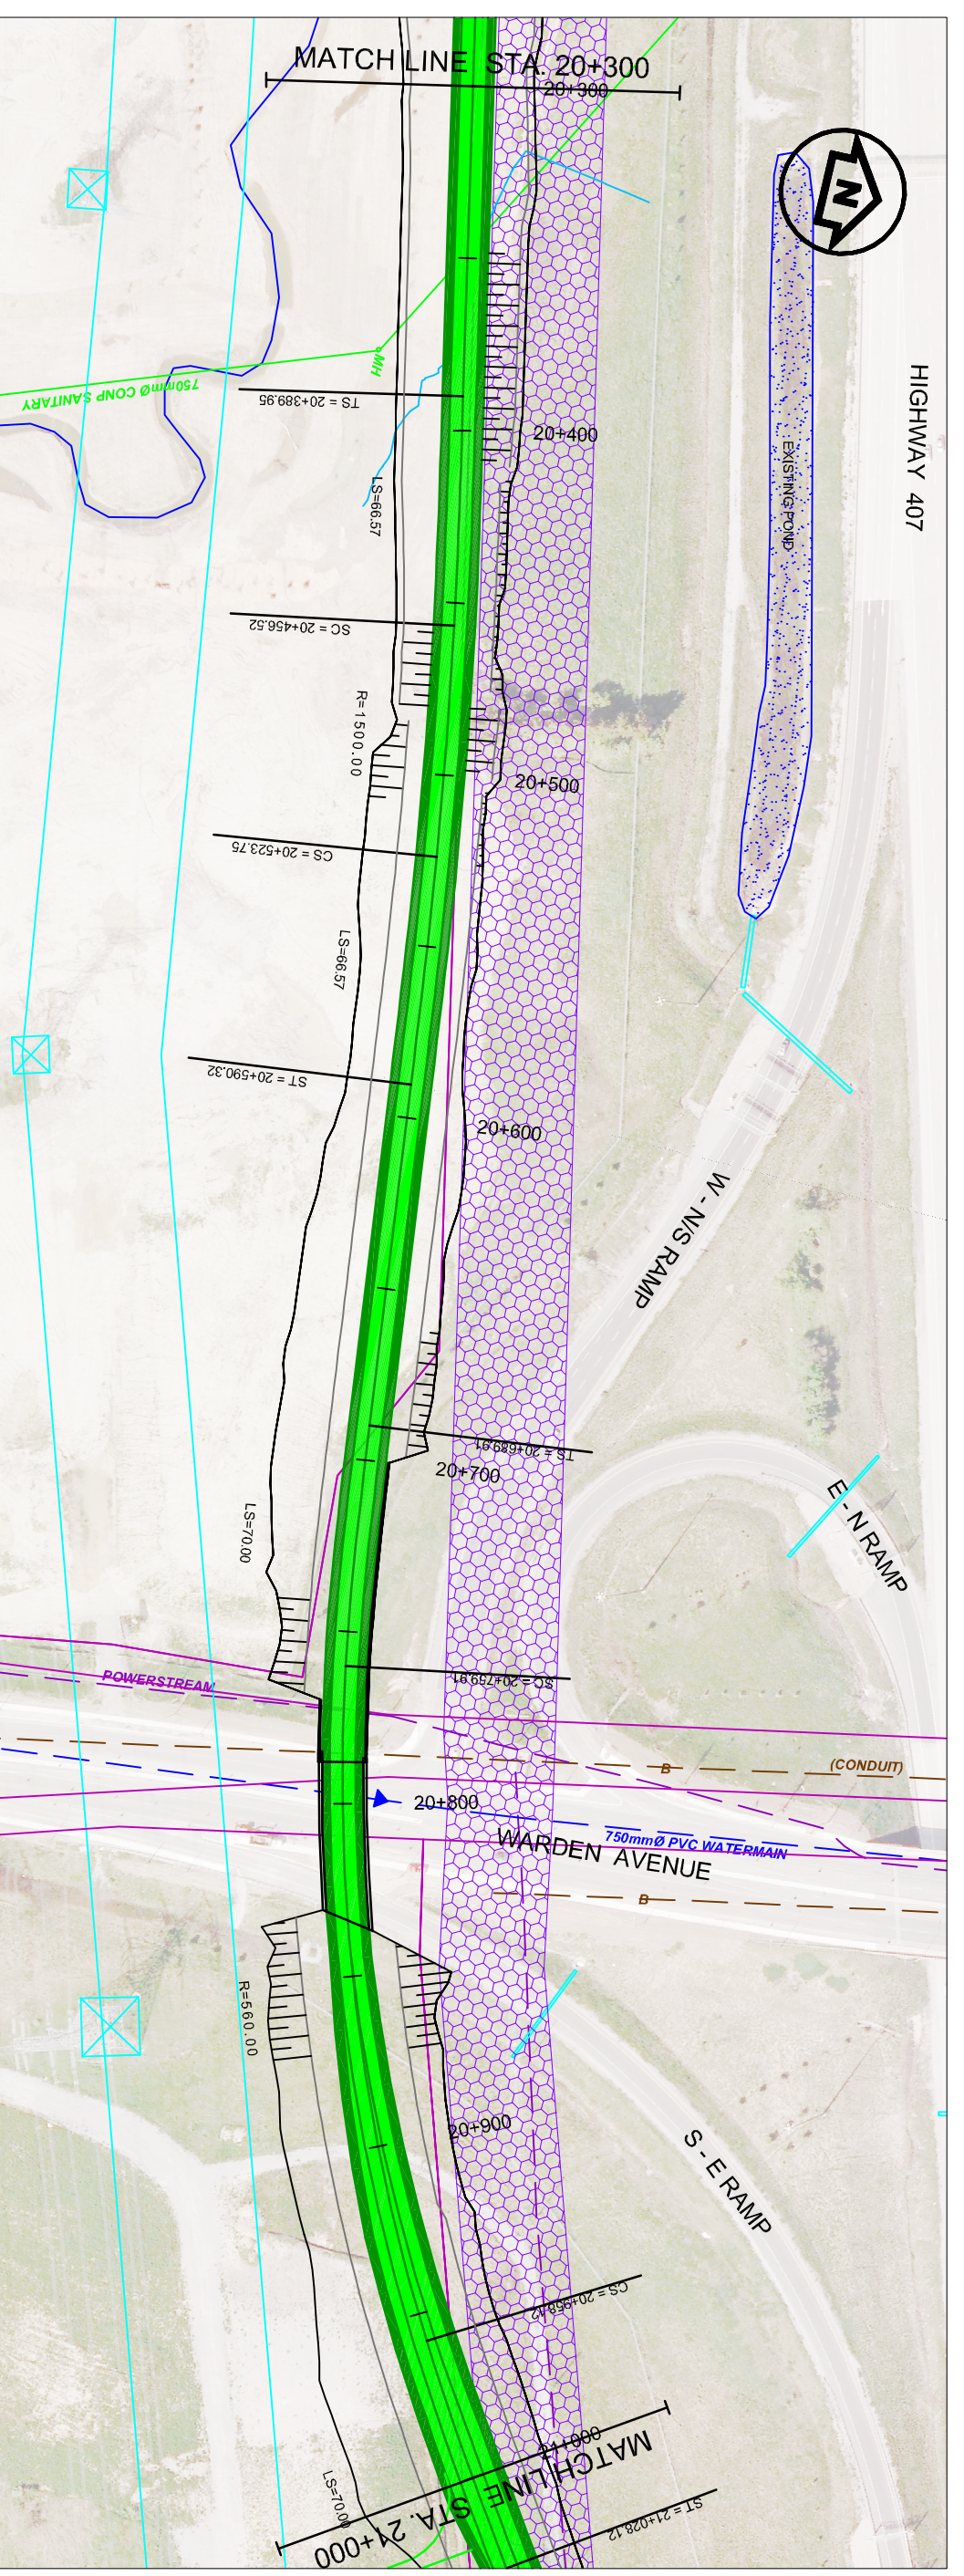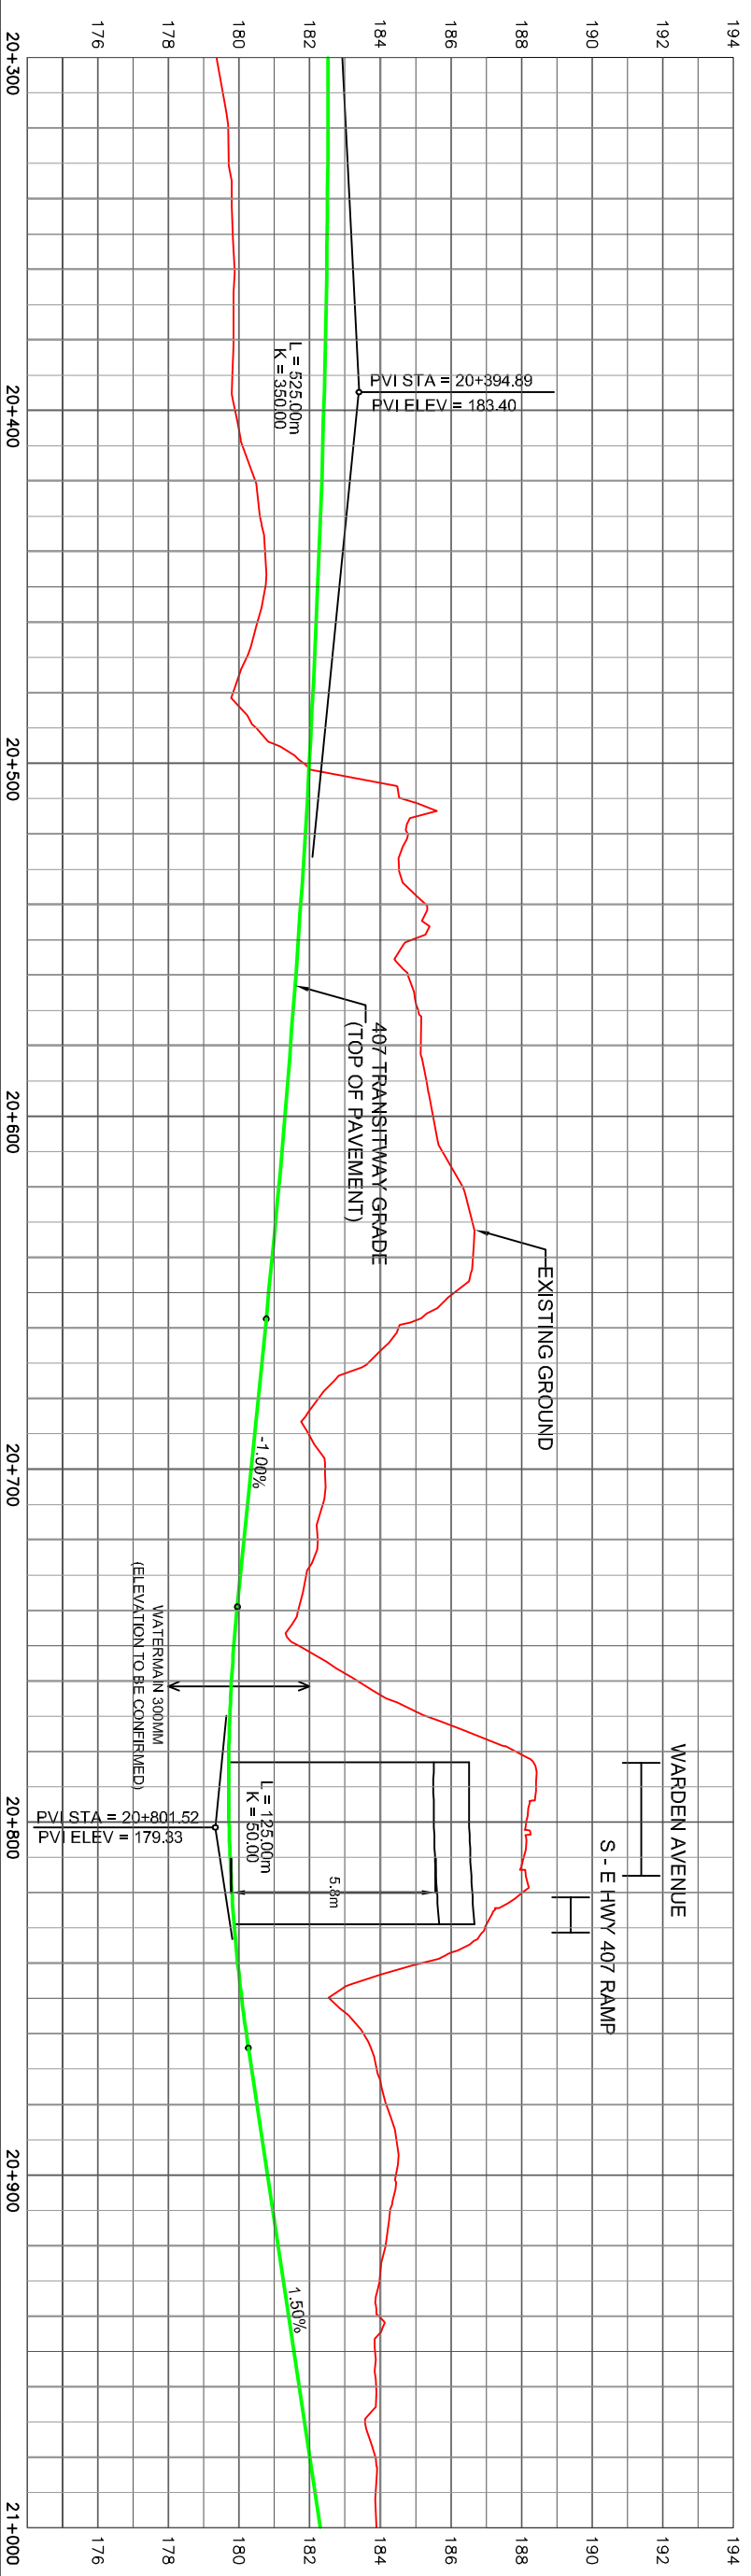

HIGHWAY 407

METRIC