






MATCH LINE STA 13+200.00
SEE SHEET No 1

MATCH LINE STA 13+800.00
SEE SHEET No 3

WESTBOUND
407 ETR
EASTBOUND

UPPER RAMBO CREEK

DRAWING NAME: J:\TOR\16234 ON-MTO 407 TRANSITWAY WC TO BRANTTIS General\03 - Drawings\8 - Property\Planes\407 TW4-Plate 02.dwg
CREATED: Nov 27, 2019 4:08pm
MODIFIED:

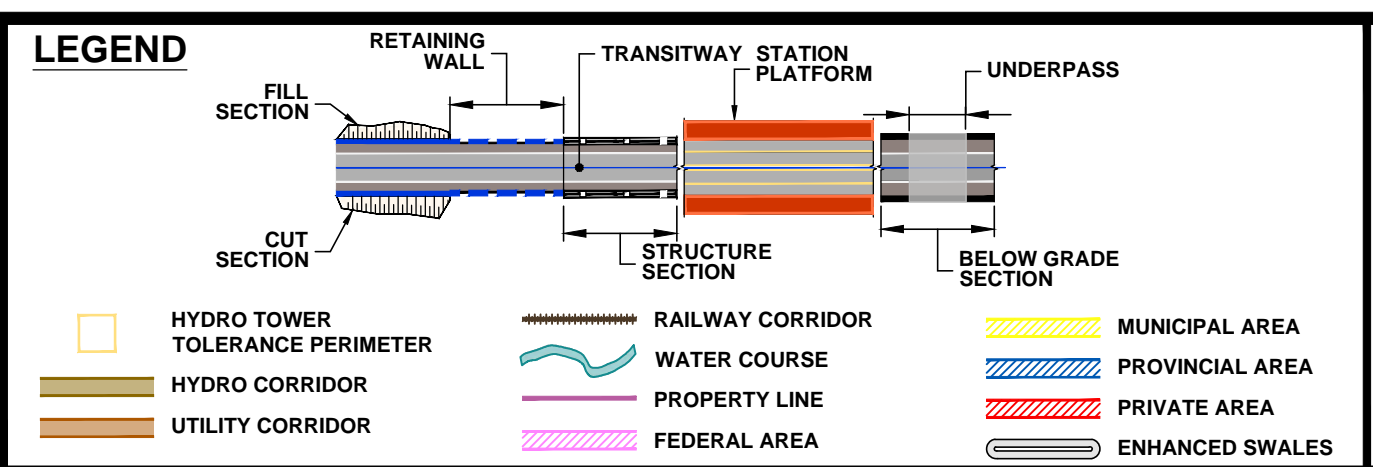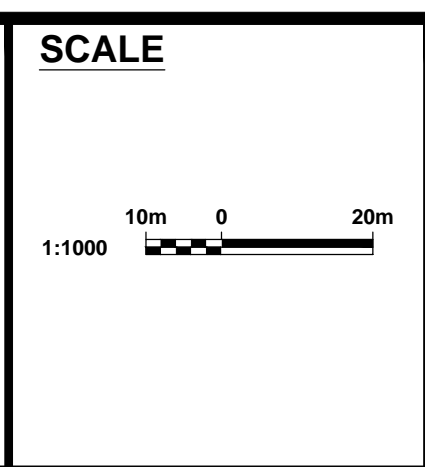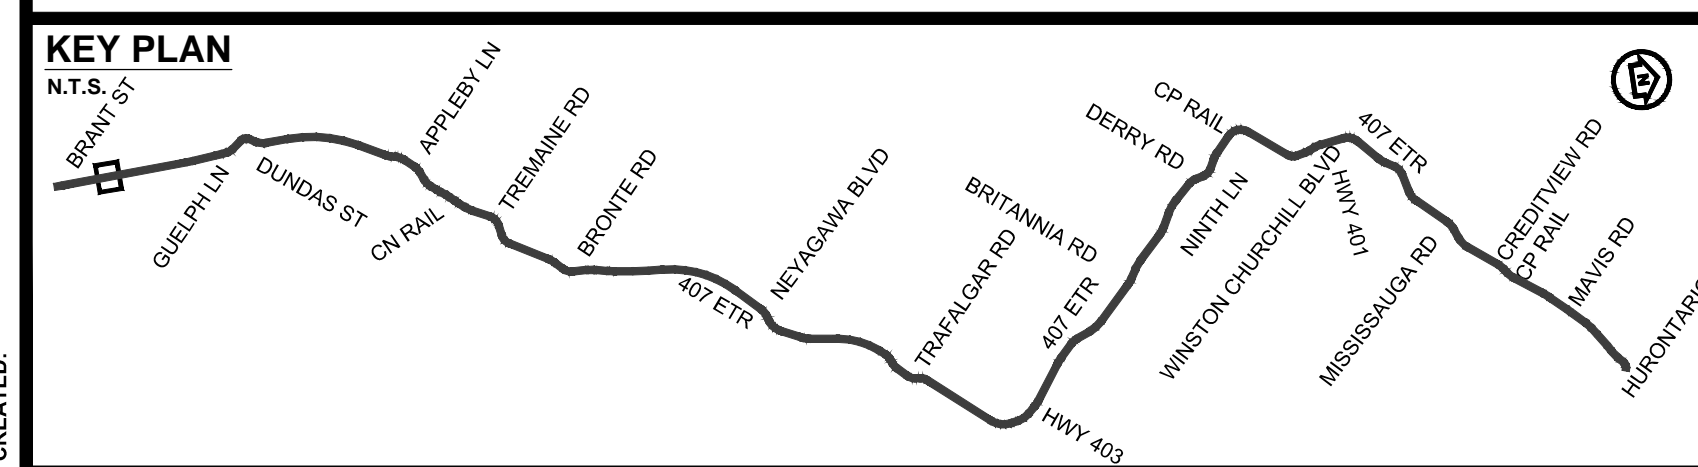

407 TRANSITWAY
WEST OF BRANT STREET TO WEST OF HURONTARIO STREET
G.W.P. 16-20003, CA 2016-E-0038
PROPERTY PLAN
STA. 13+200 TO STA. 13+800

PLATE
02
DATE
11/20/2019